



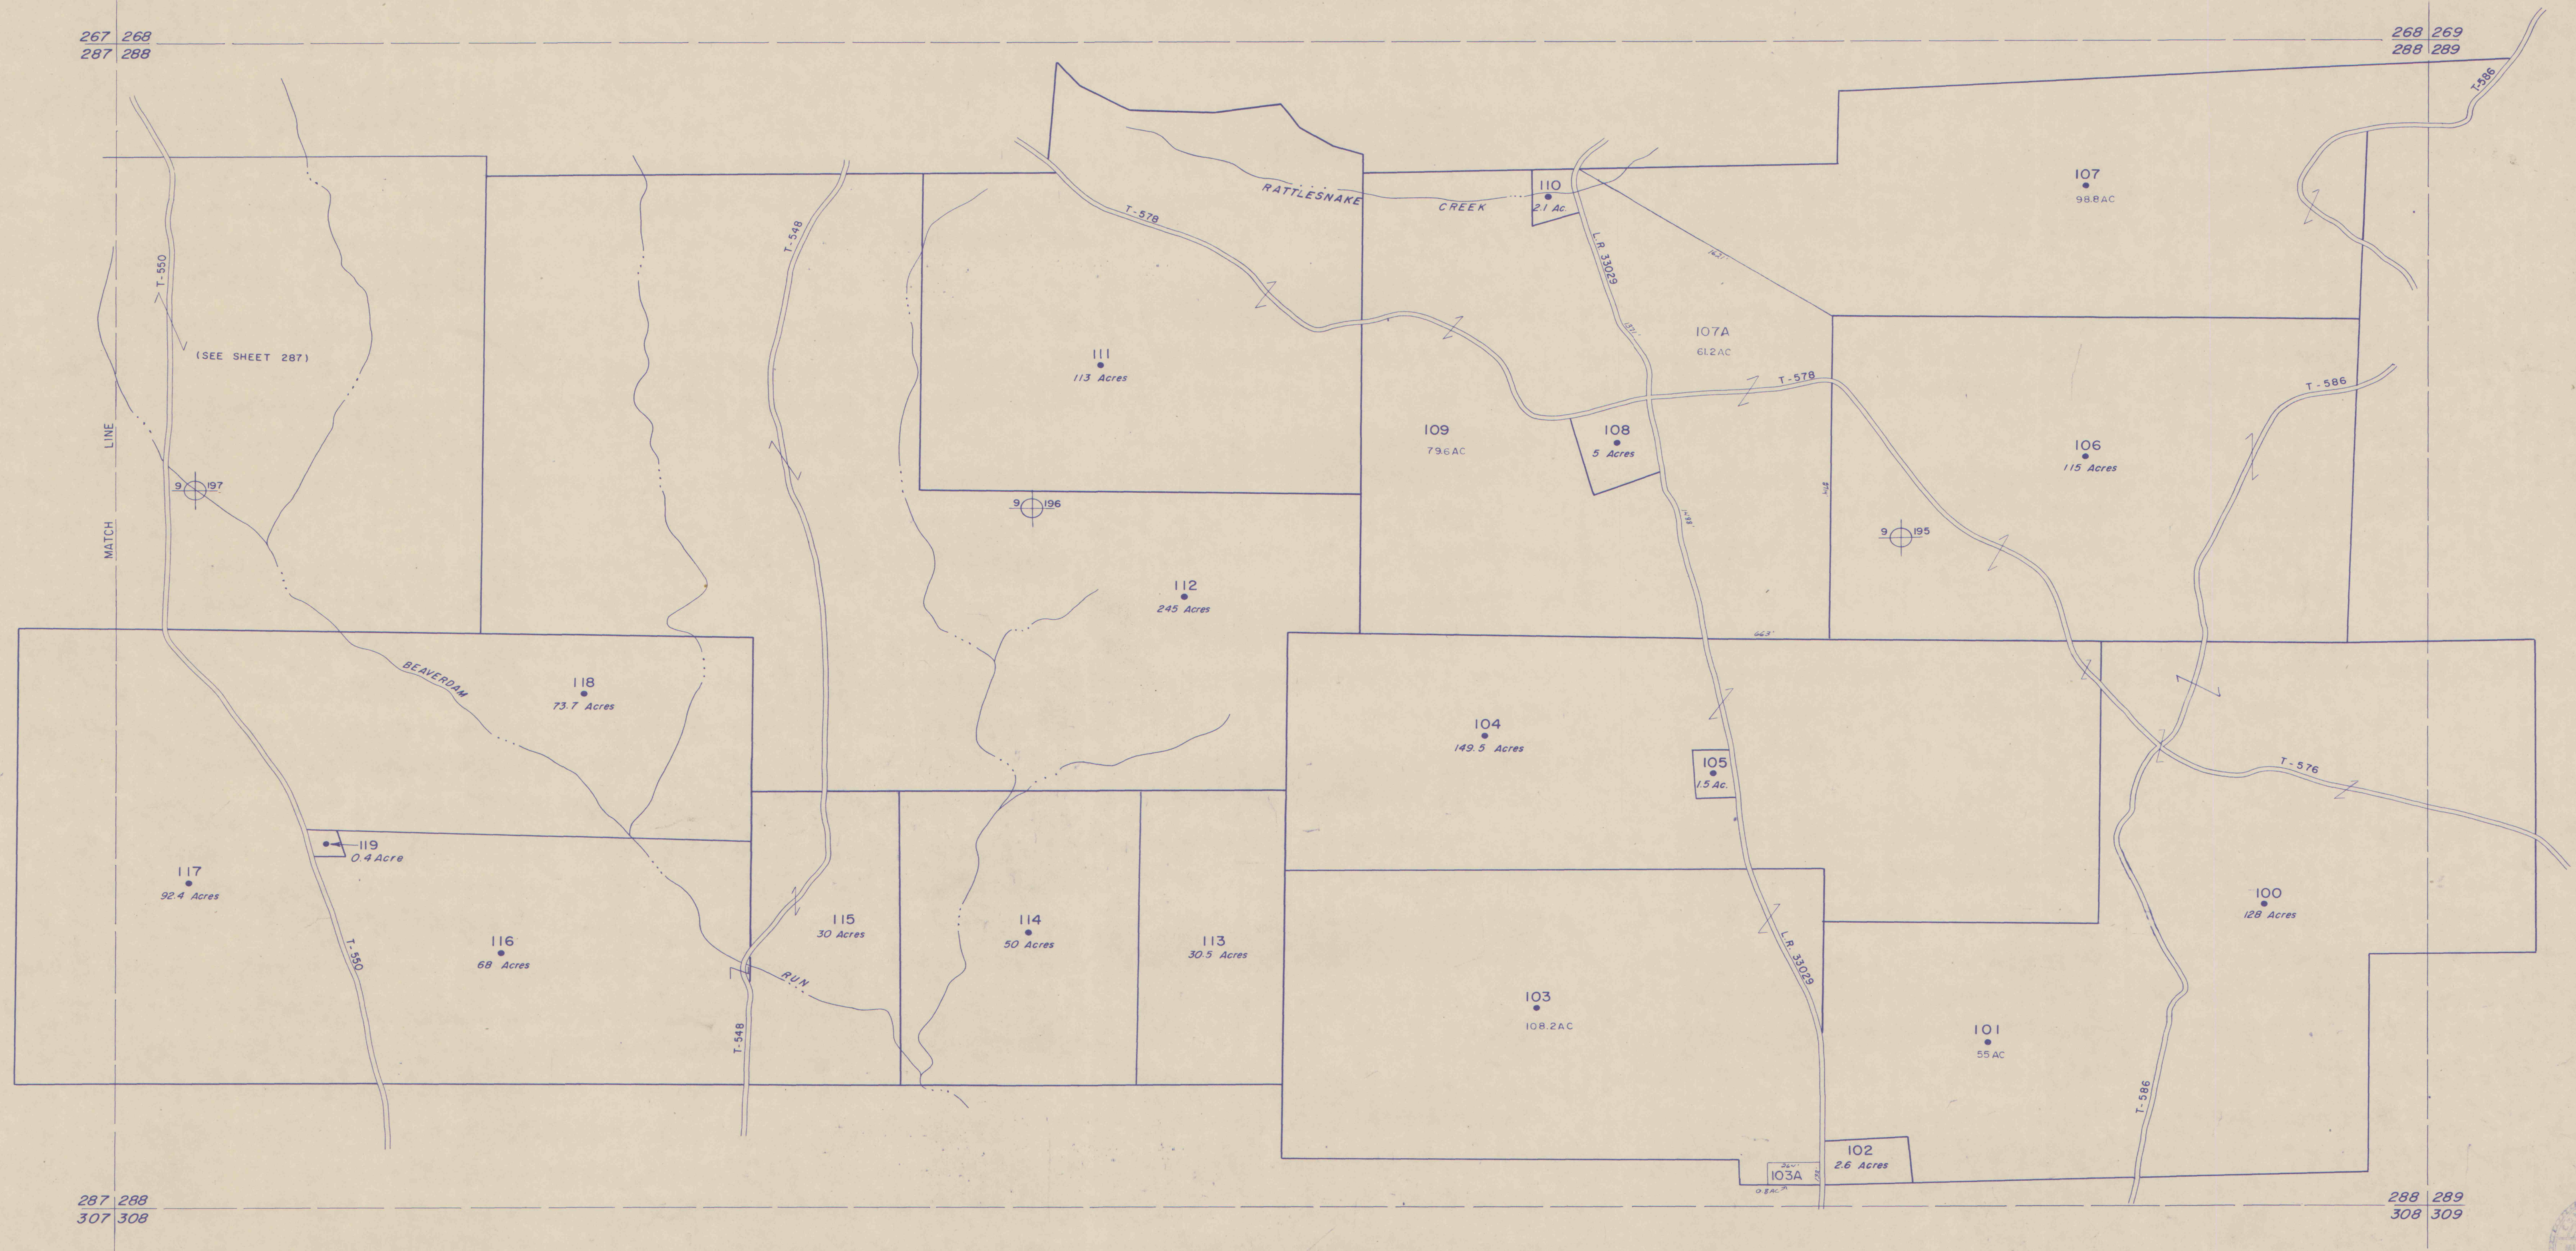

DATE	REVISIONS	BY	DATE
2-7-62		J.E.	

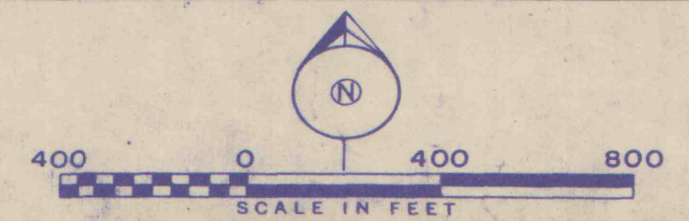

MICHAEL BAKER, JR., INC.
Consulting Engineers
ROCHESTER, PENNSYLVANIA

KEY MAP			
267	268	269	
	288	289	
		308	

JEFFERSON COUNTY
Pennsylvania
1957

WASHINGTON
TOWNSHIP
10556-85

DISTRICT NO.
39
SHEET NO.
288