



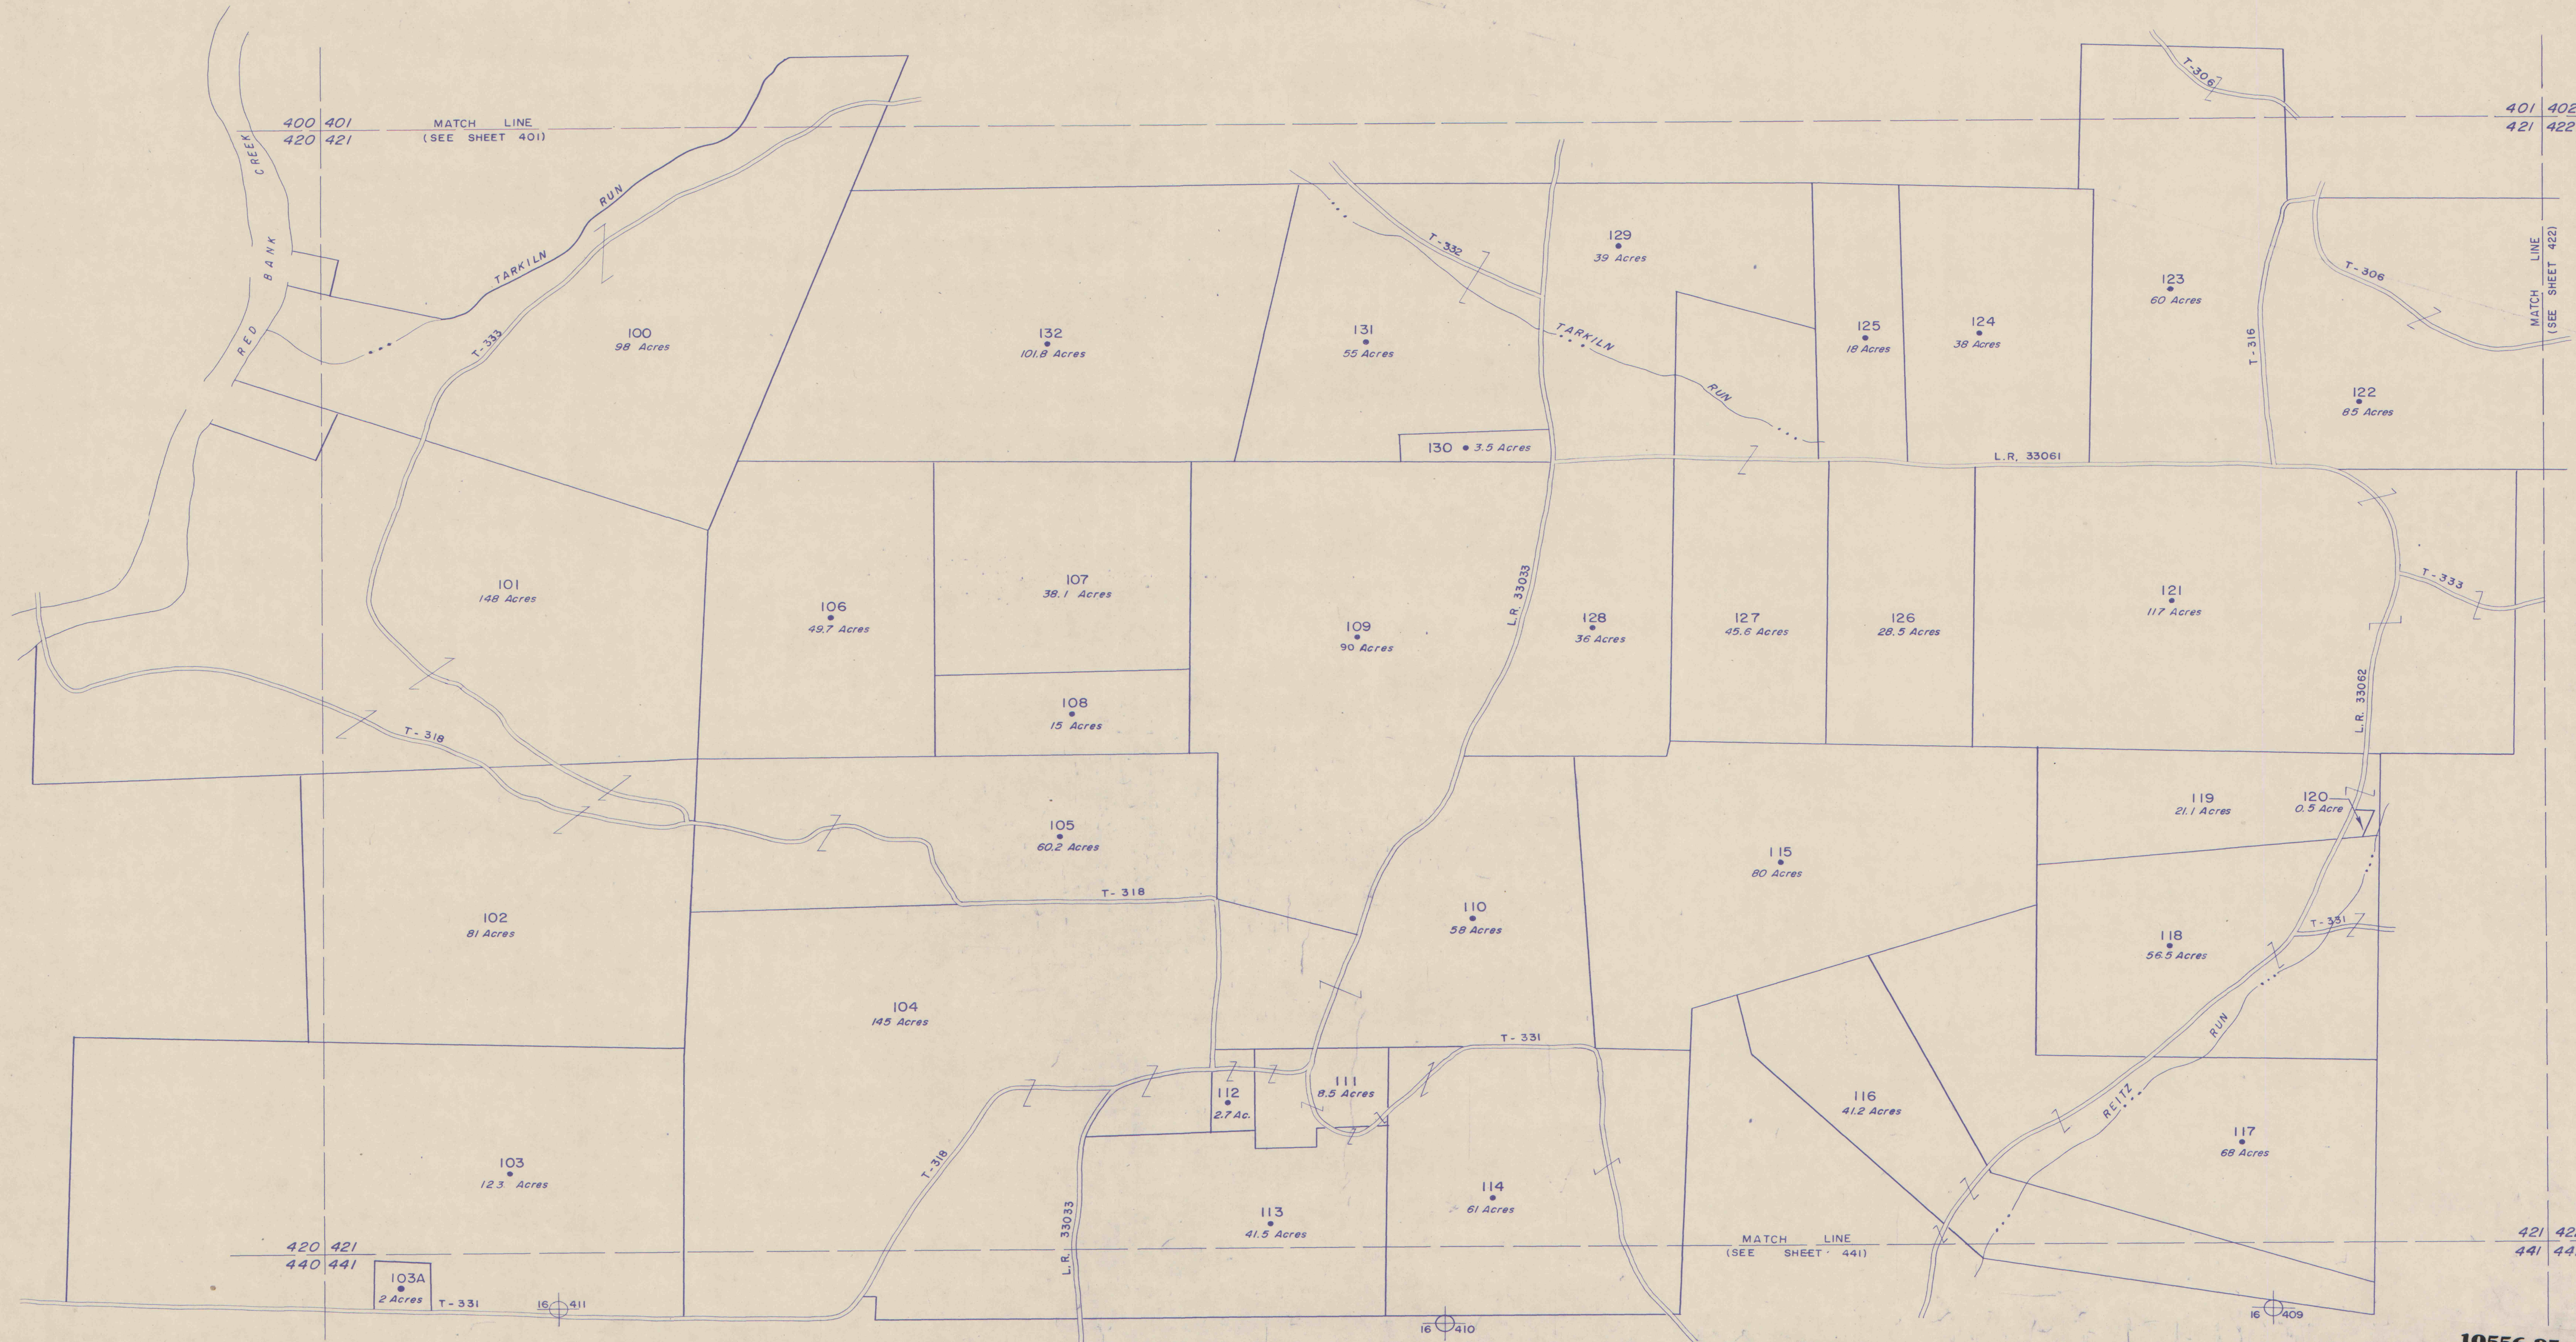

DATE
2-8-62

REVISIONS

BY
JE

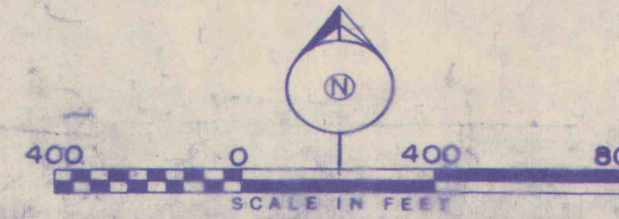

MICHAEL BAKER, JR., INC.
Consulting Engineers
ROCHESTER, PENNSYLVANIA

KEY MAP

401
420 421 422
441

JEFFERSON COUNTY

Pennsylvania
1957

BEAVER TOWNSHIP

10556-85



DISTRICT NO.

02

SHEET NO.

421