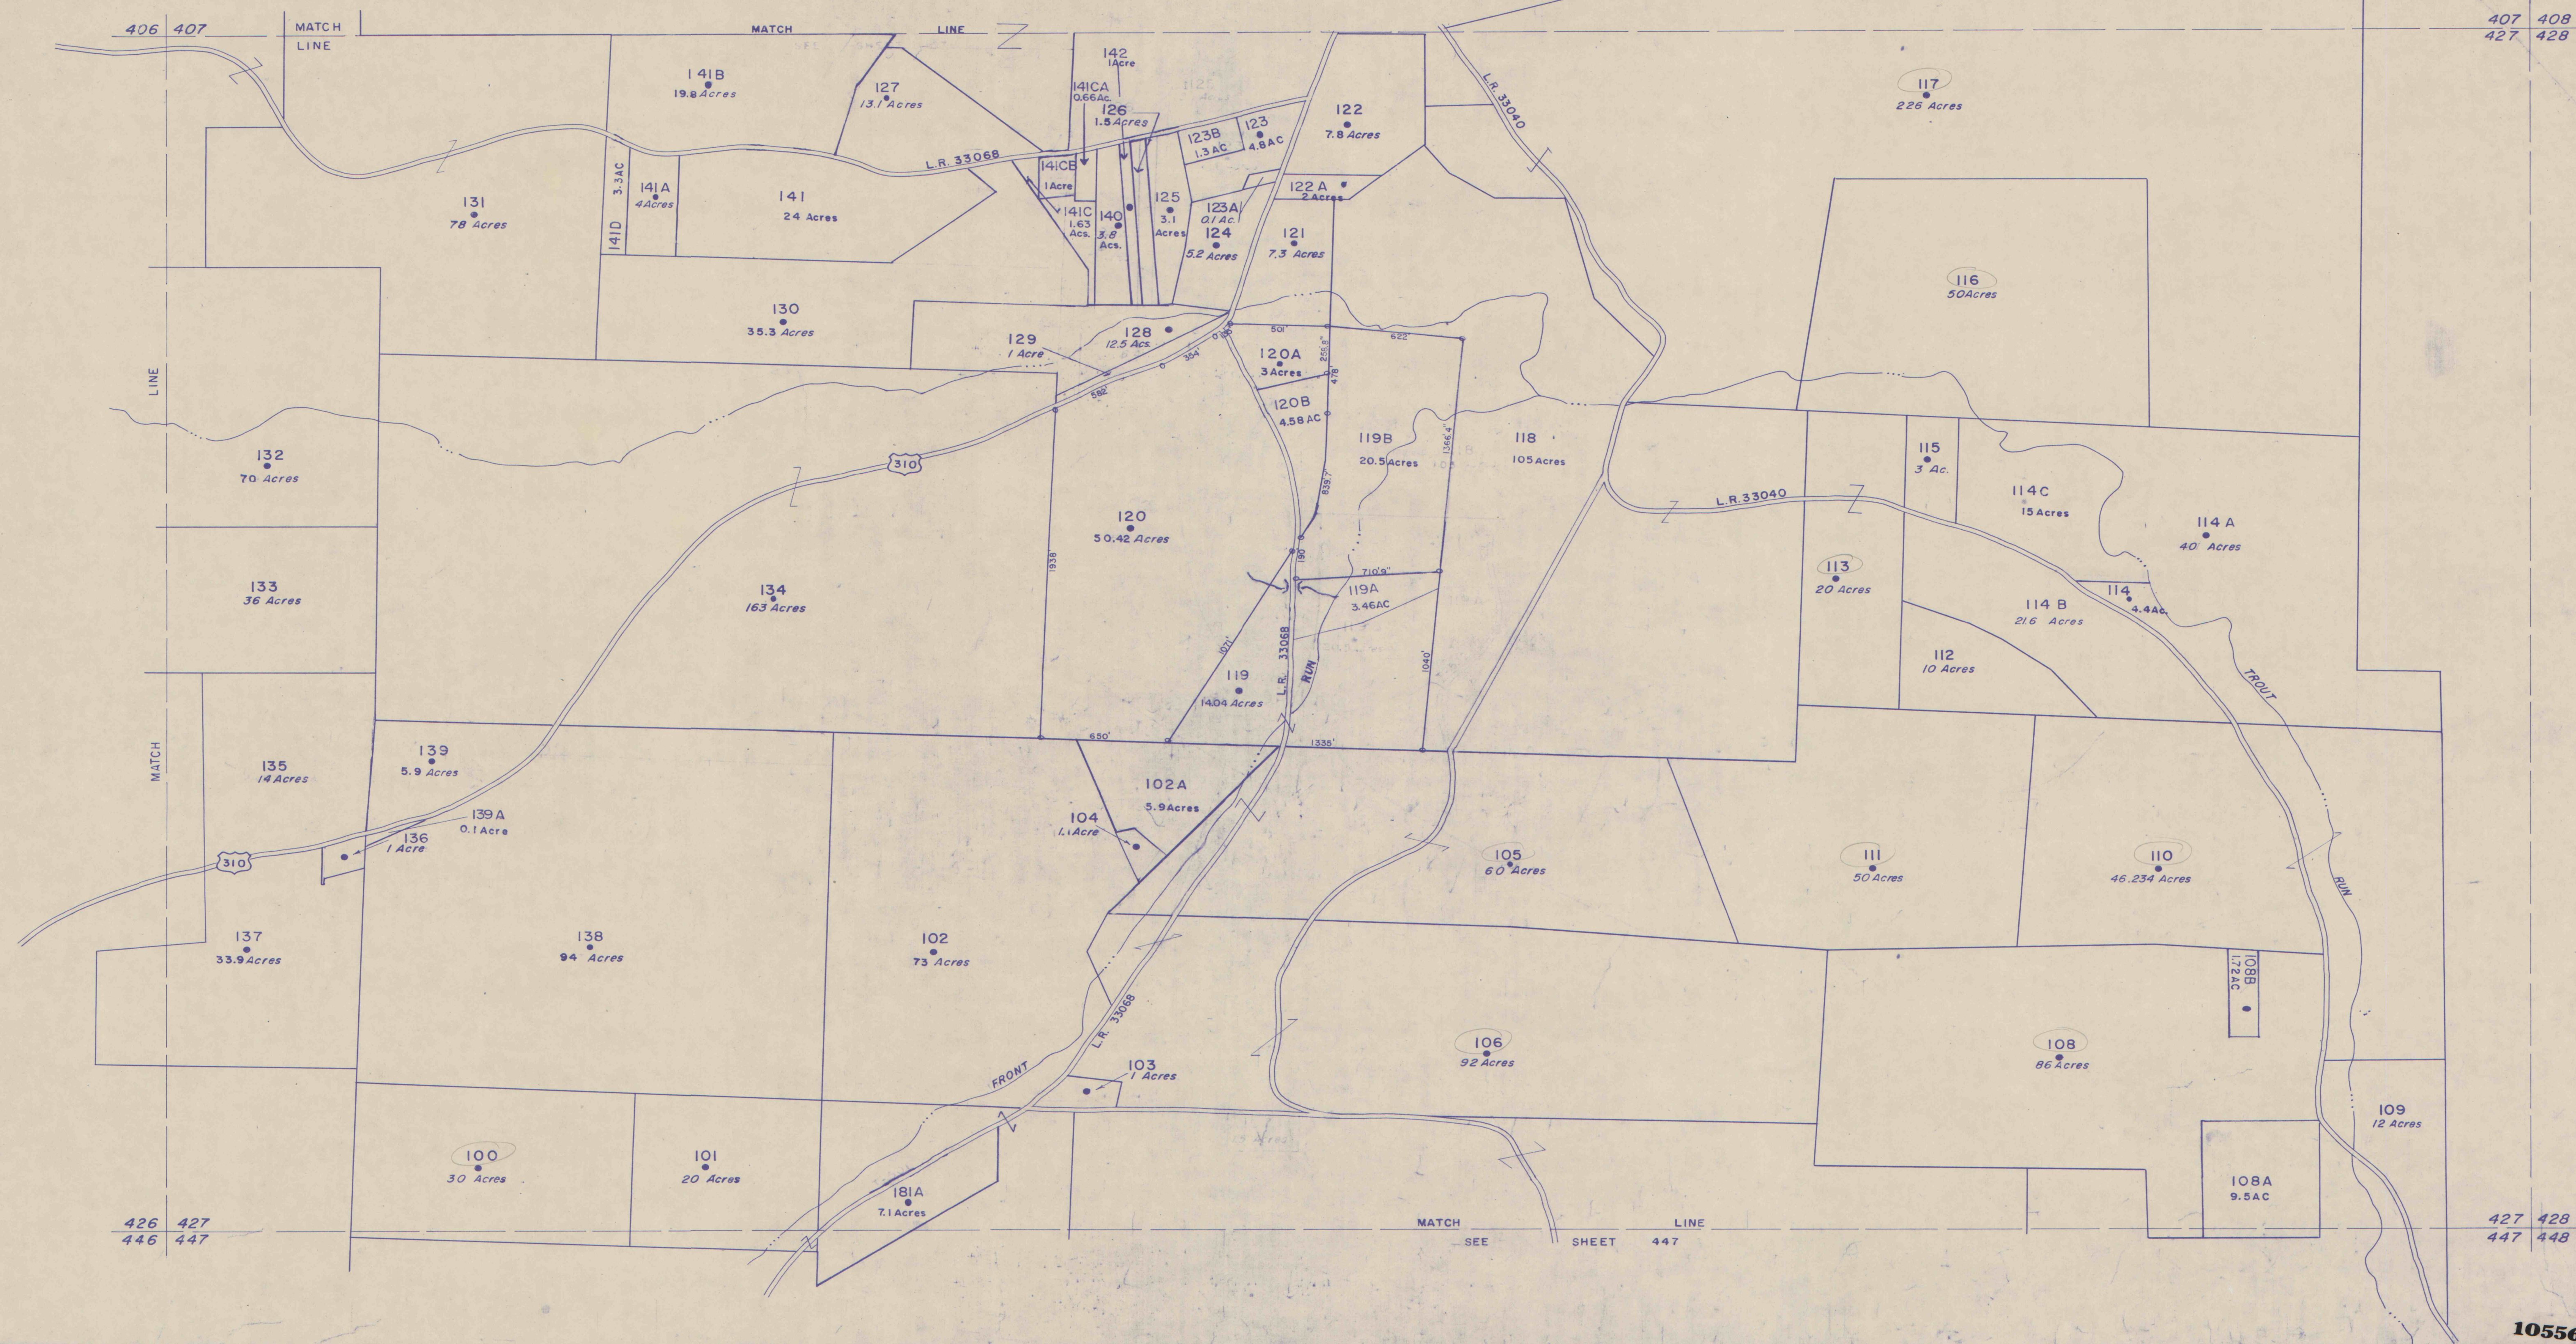
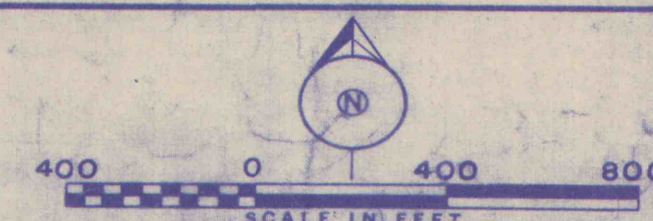


[illegible]

MICHAEL BAKER, JR., INC.
Consulting Engineers
ROCHESTER, PENNSYLVANIA

KEY MAP

	407	
426	427	428
	447	

JEFFERSON COUNTY
Pennsylvania
1957

WINSLOW

TOWNSHIP

DISTRICT NO.
40
SHEET NO.
427

10556-85