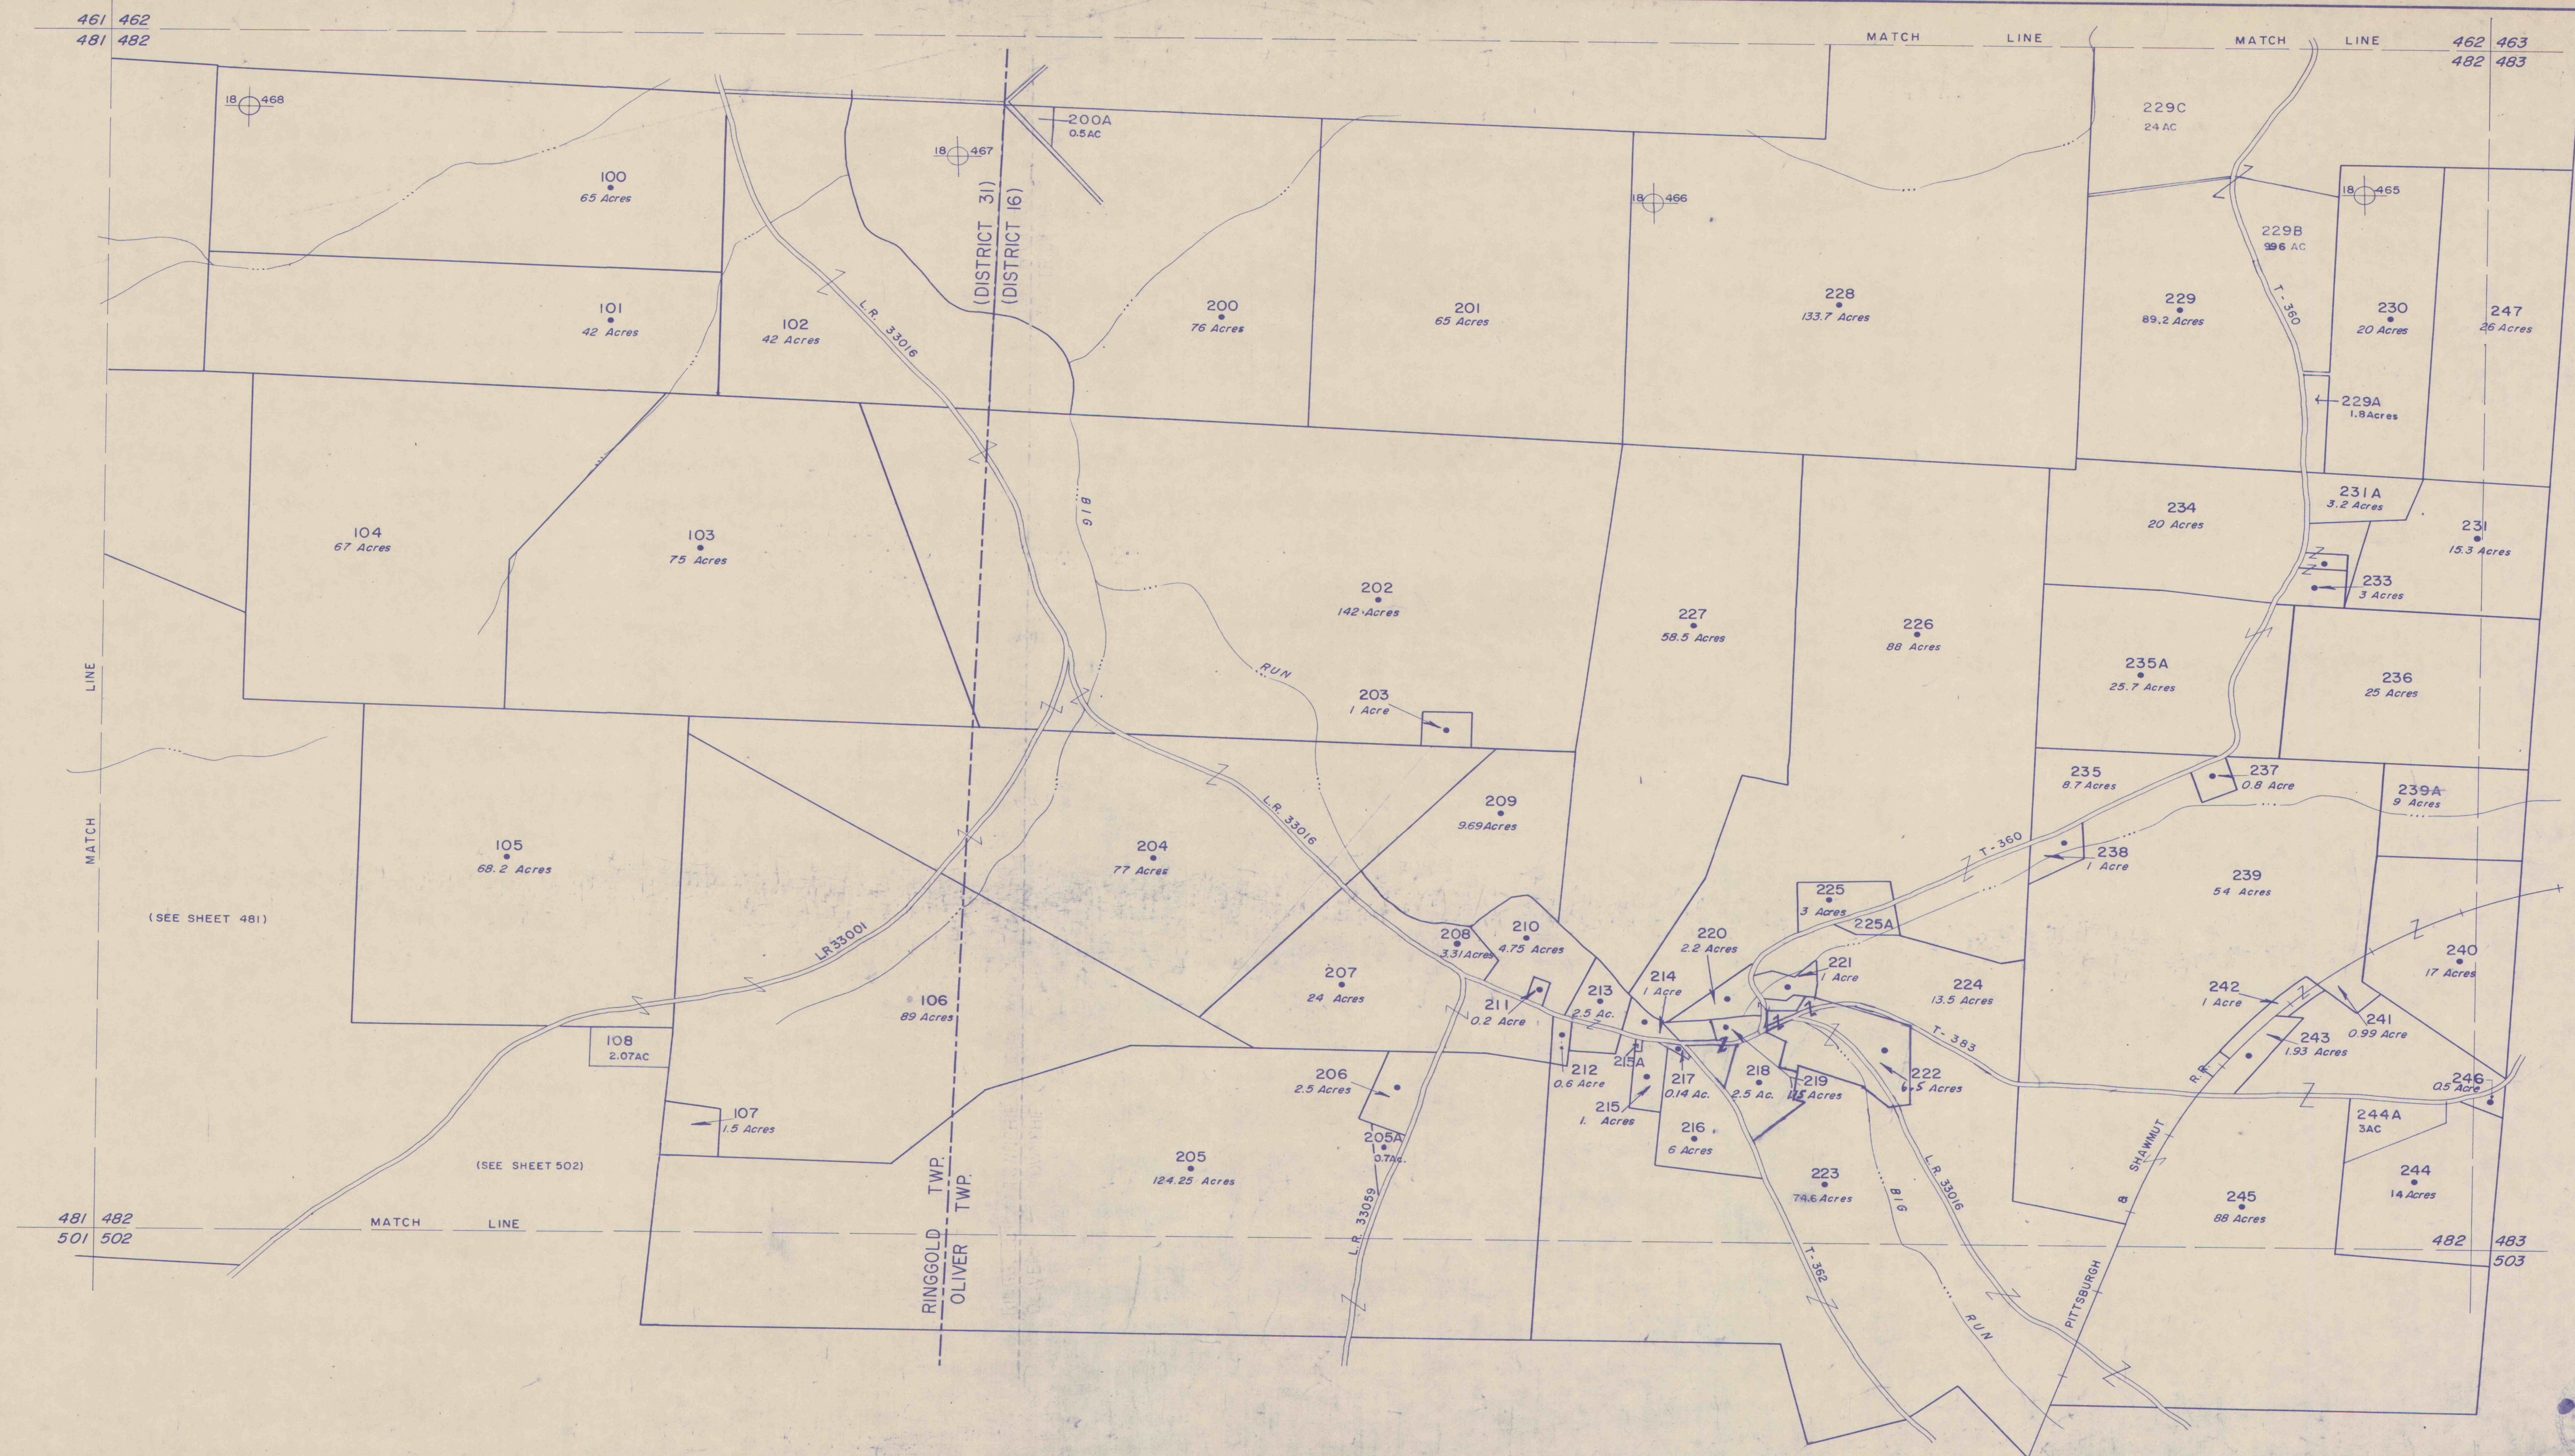
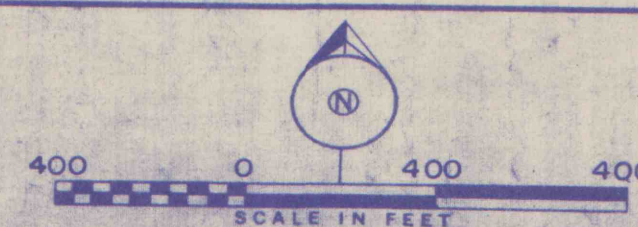


[illegible]

MICHAEL BAKER, JR., INC.
Consulting Engineers
ROCHESTER, PENNSYLVANIA

KEY MAP

	462	
481	482	483
	502	

JEFFERSON COUNTY
Pennsylvania
1957

RINGGOLD TOWNSHIP
OLIVER TOWNSHIP

10556-85

DISTRICT NO.
31-16
SHEET NO.
482