



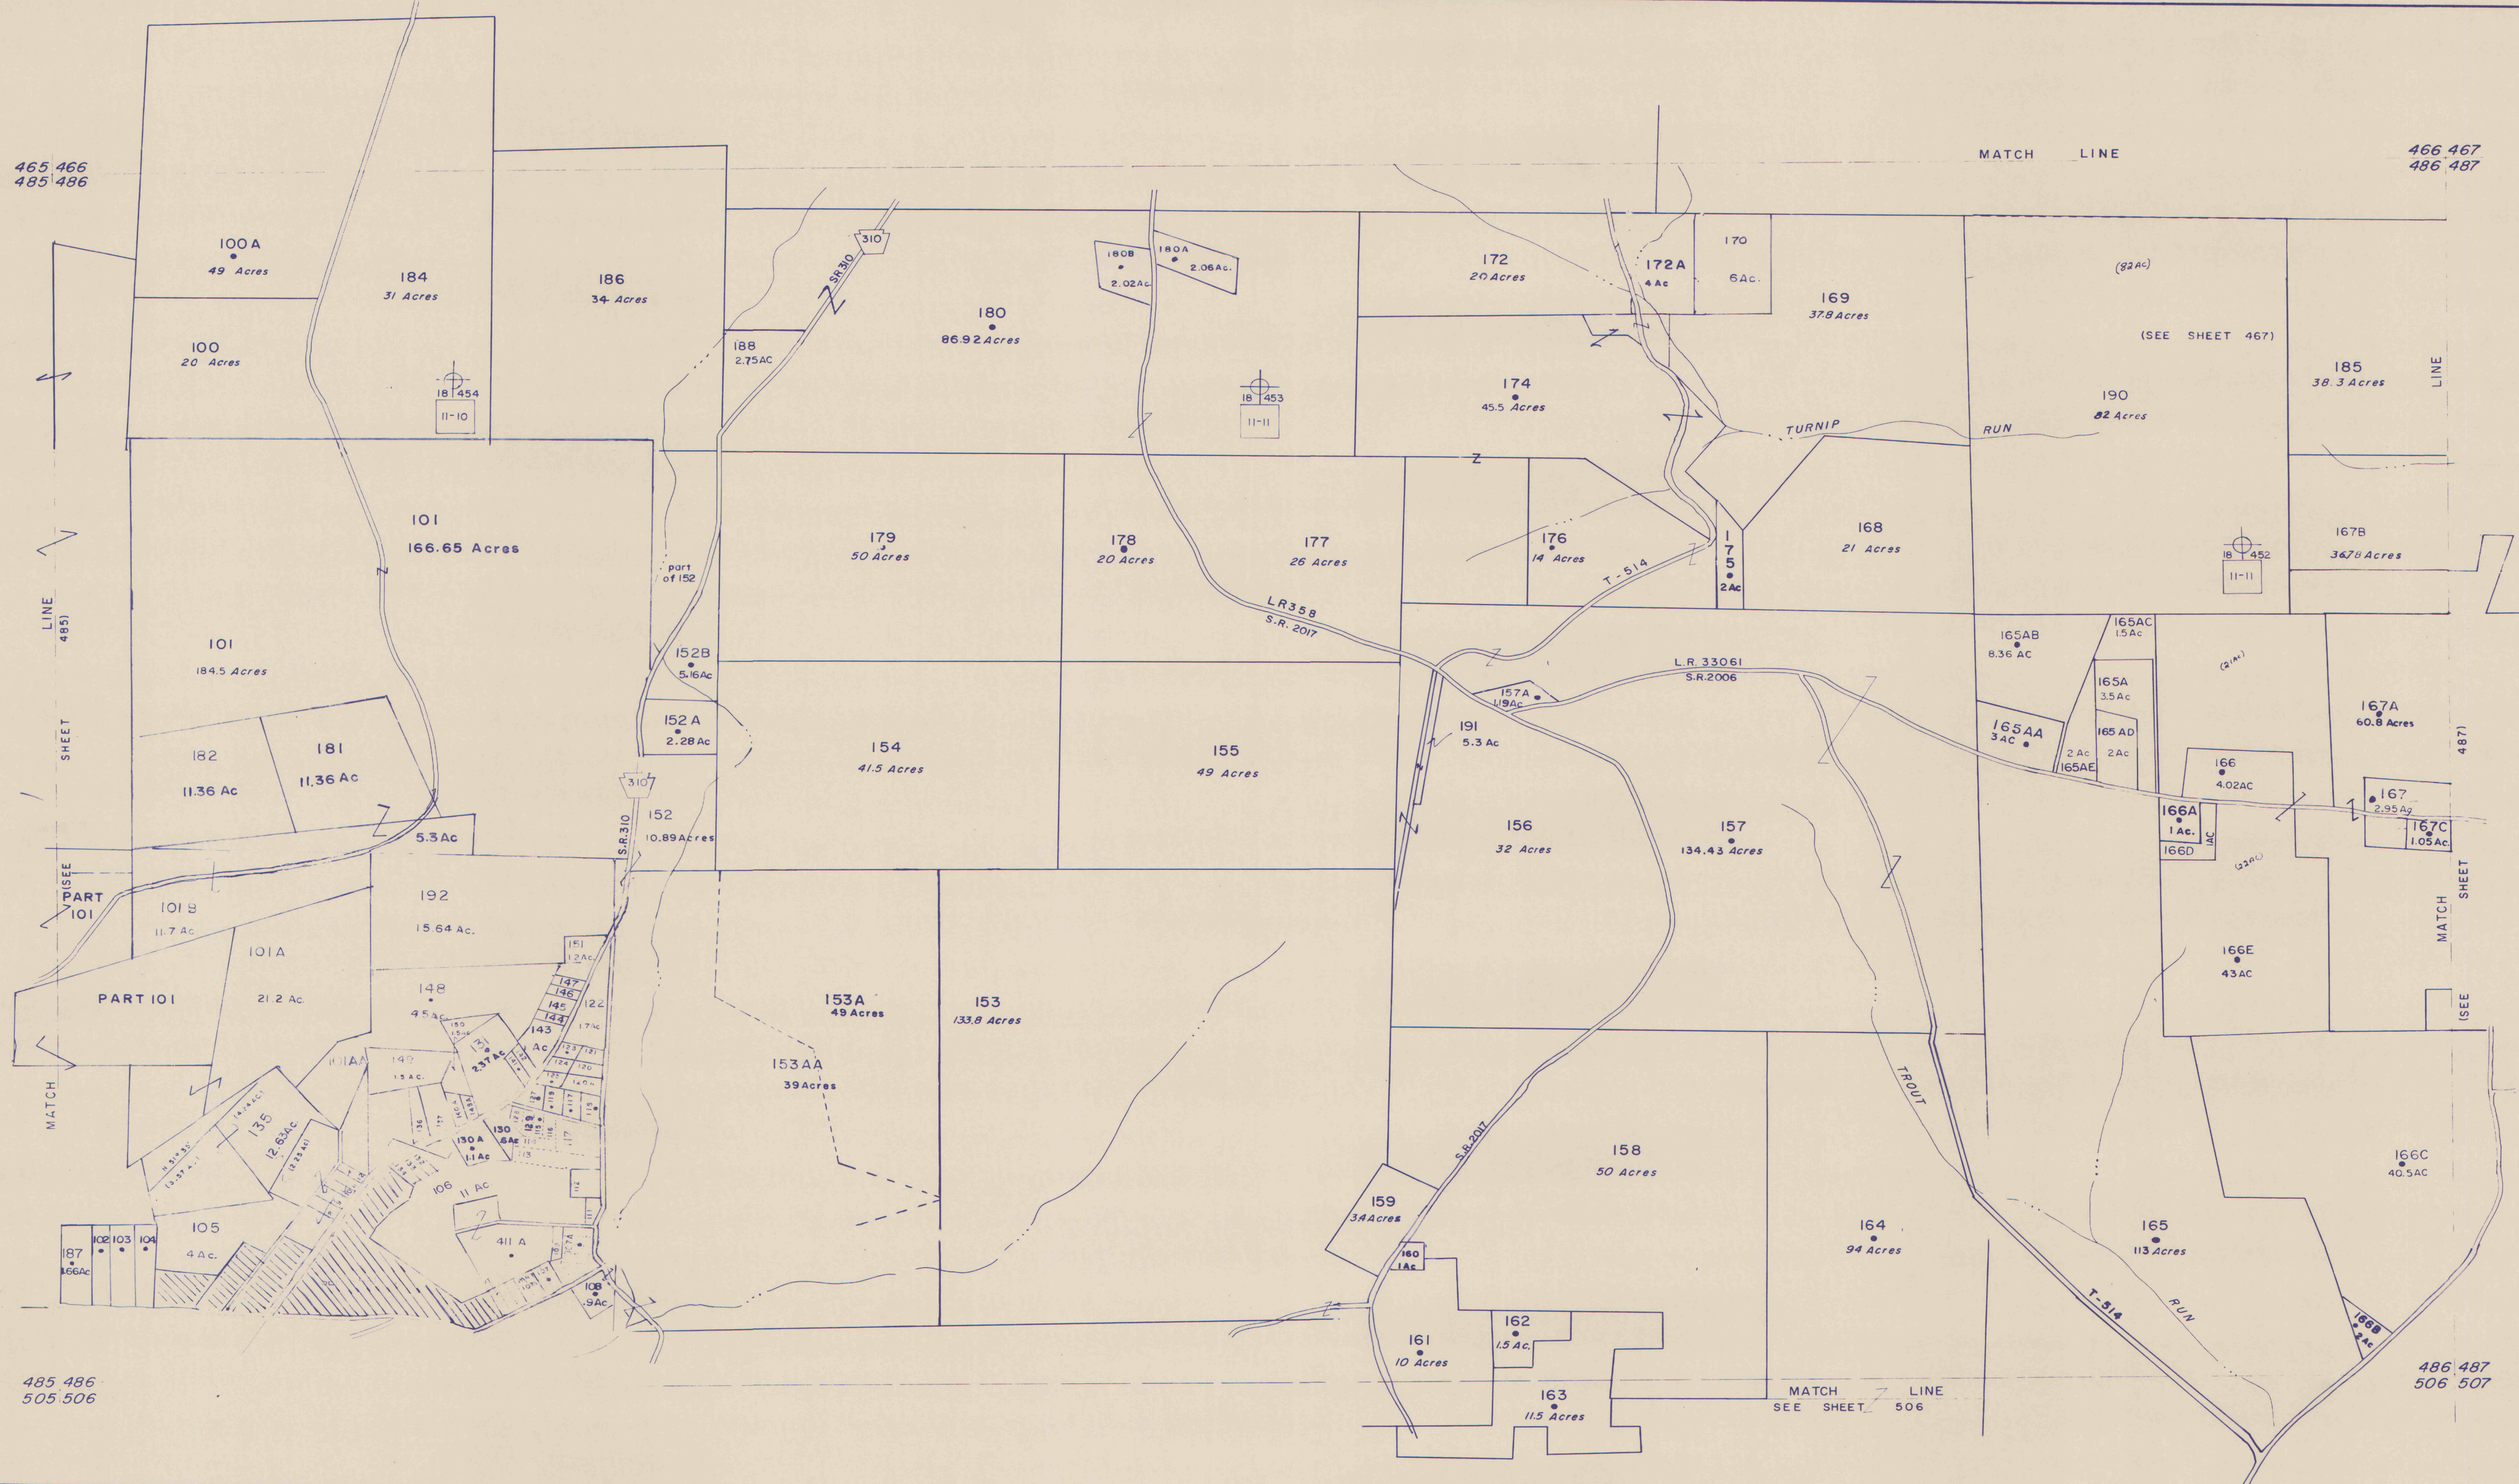

DATE	REVISIONS	BY	2-28-82	1-25-83	11-14-83	5-11-87
2-28-82		JE				
2-28-82		CS				
1-28-77		CS				
1-30-77		JS				
1-28-86		PS				
2-24-81		SCM				

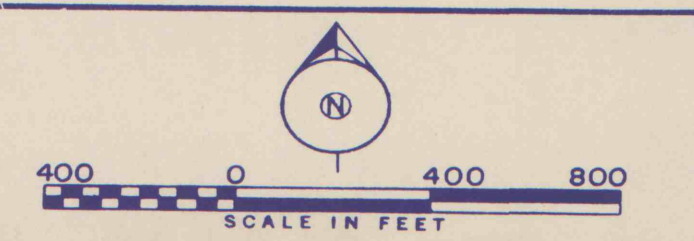

MICHAEL BAKER, JR., INC.
Consulting Engineers
ROCHESTER, PENNSYLVANIA

KEY MAP
466
485 486 487
506

JEFFERSON COUNTY
Pennsylvania
1957

McCALMONT TOWNSHIP

DISTRICT NO.
15
SHEET NO.
486