
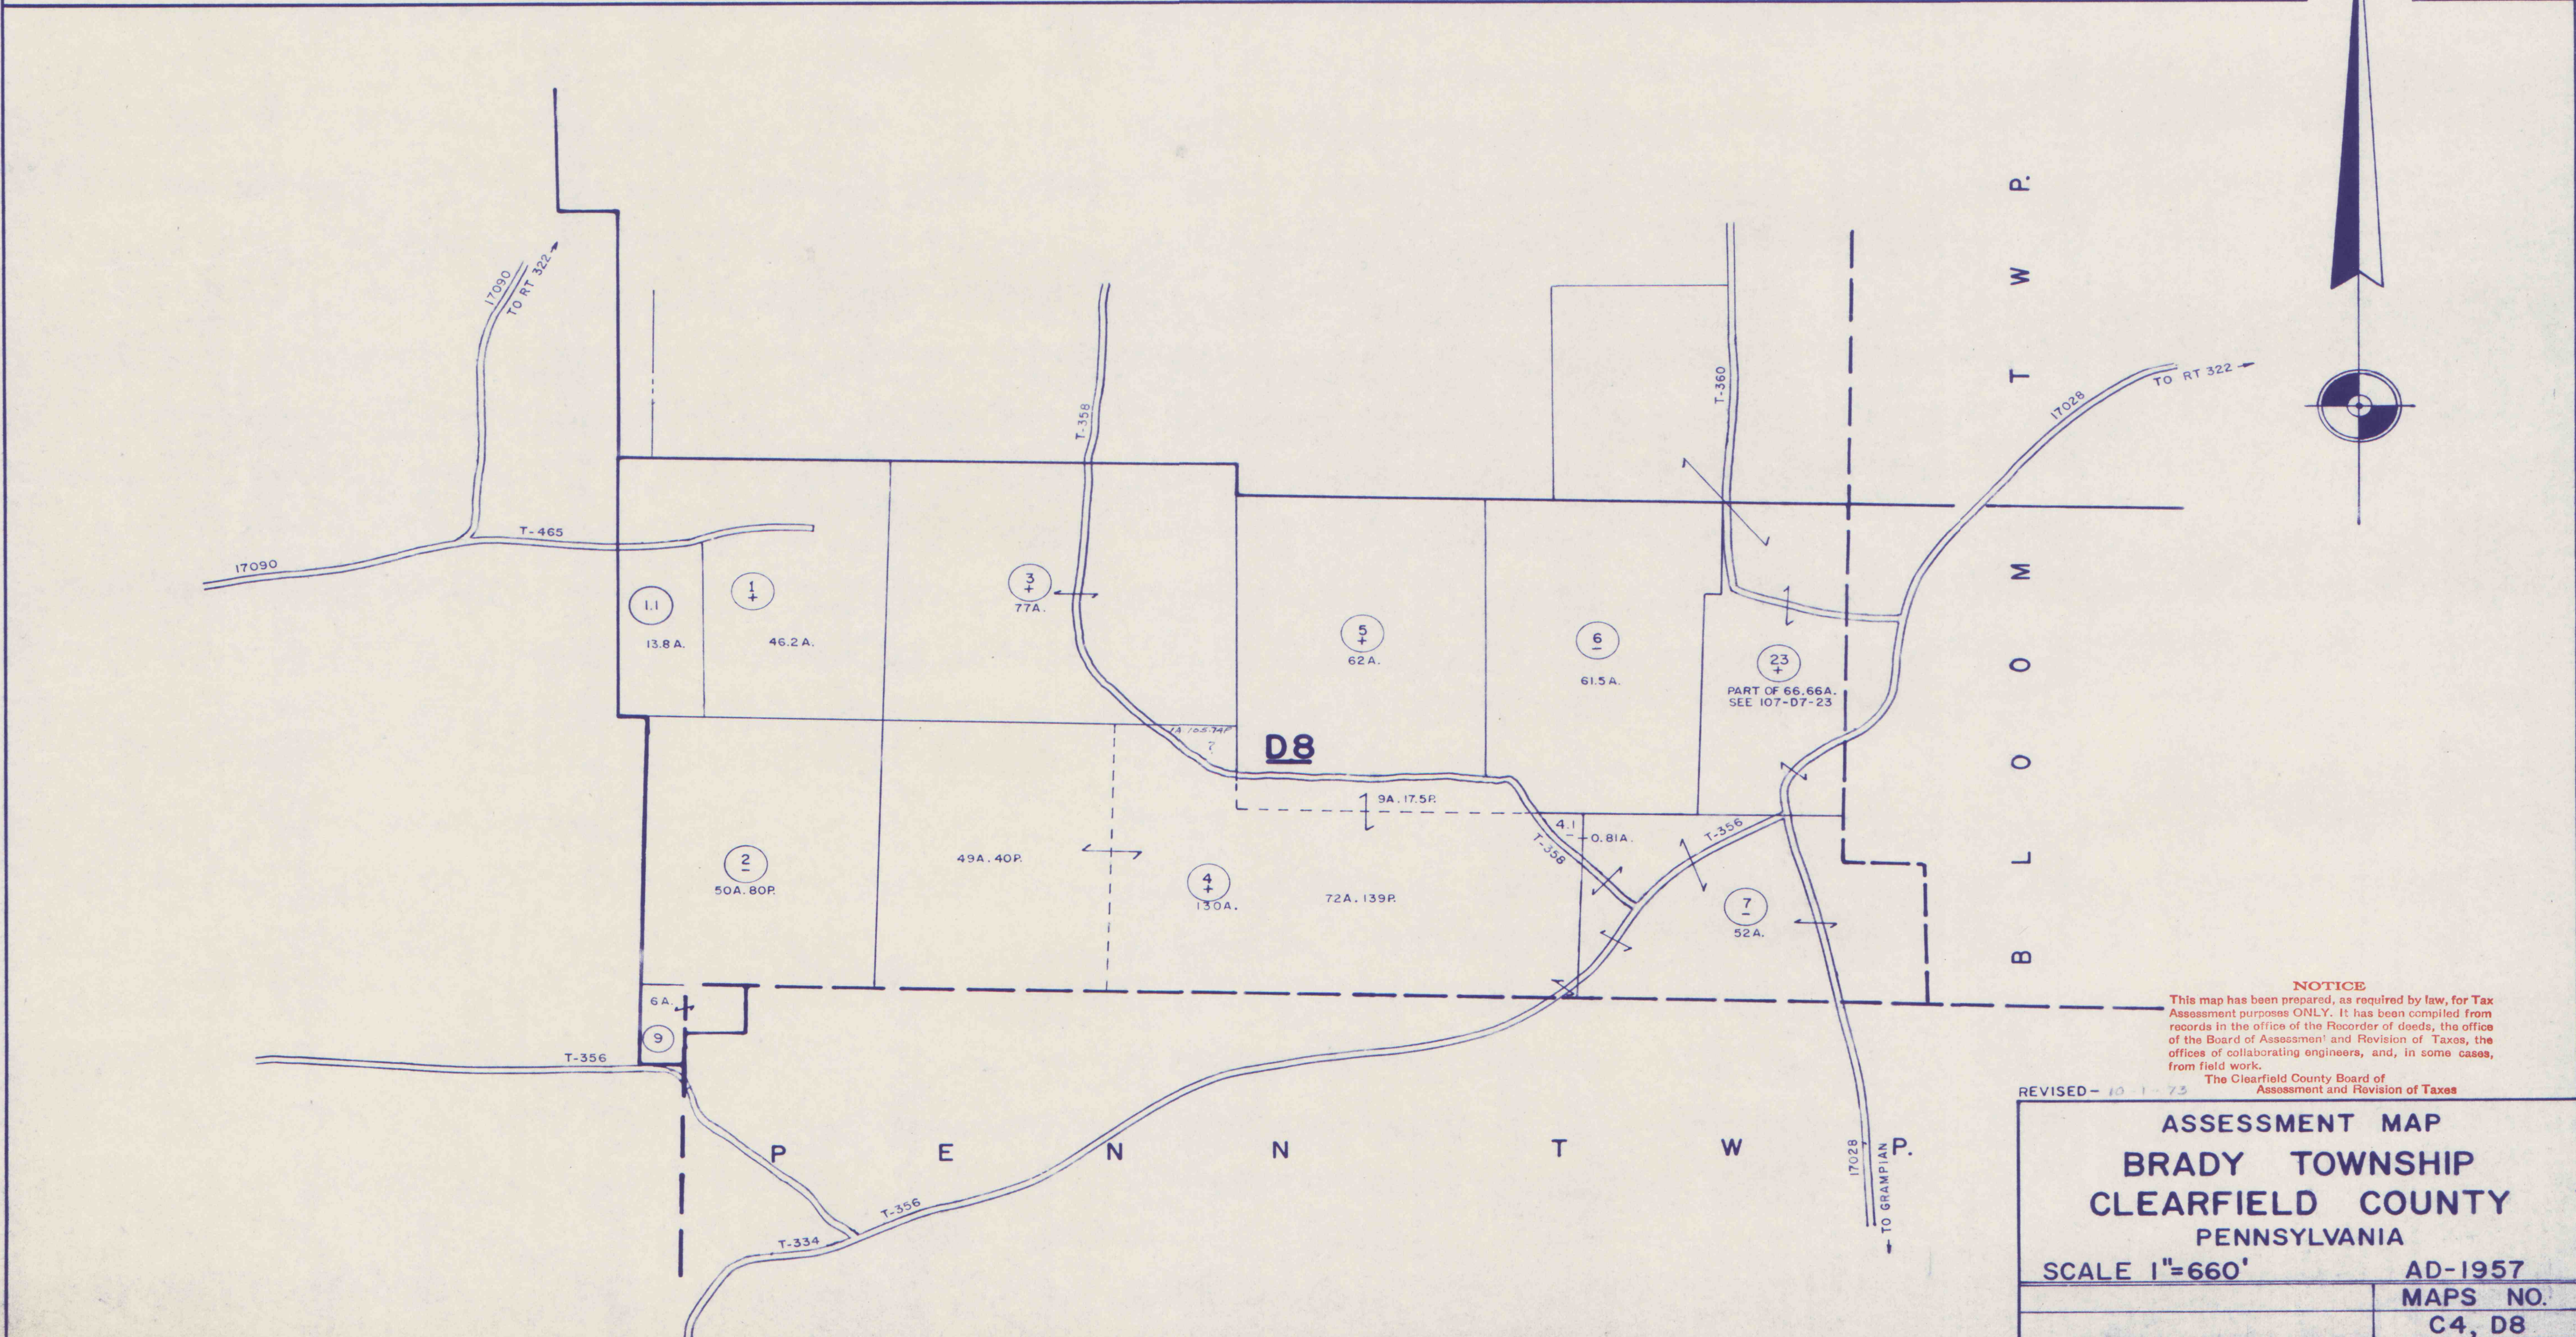


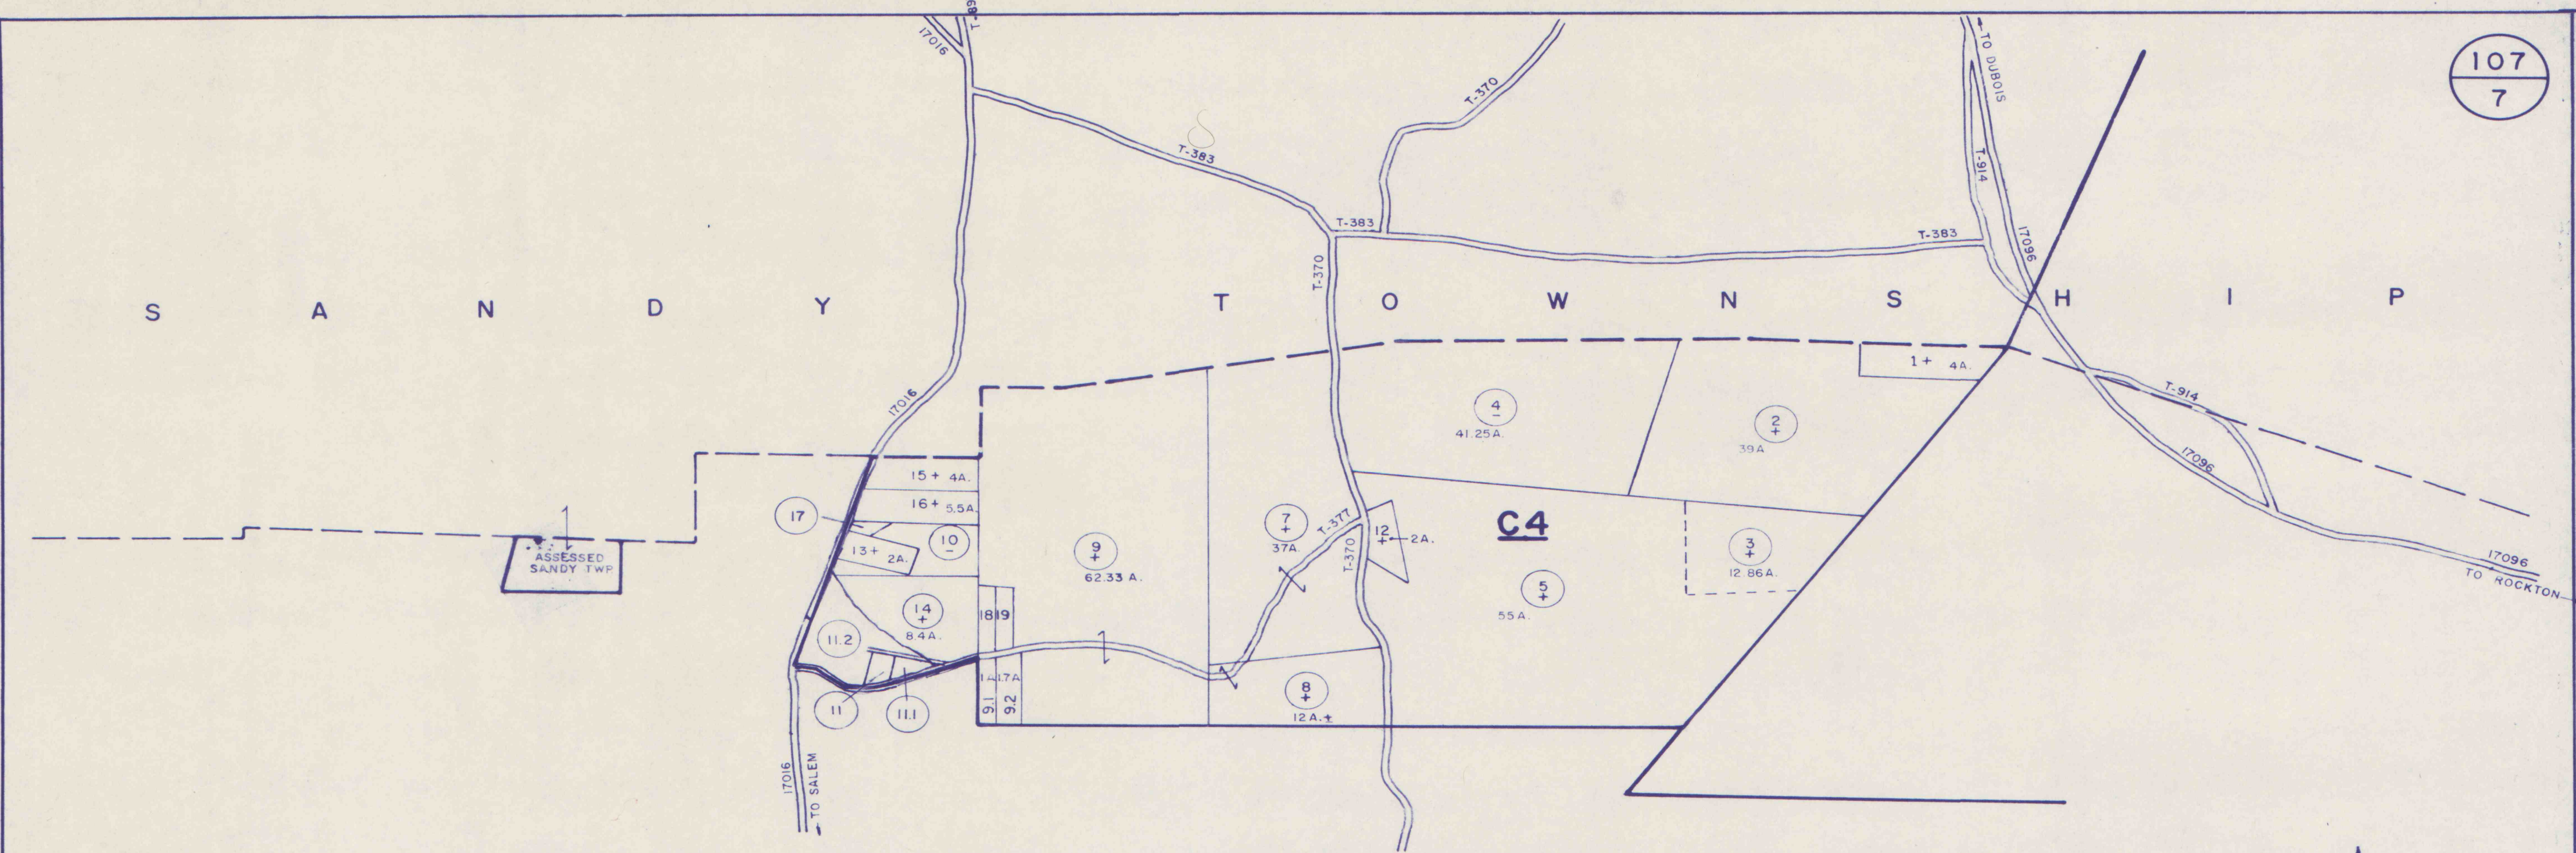

- | | |
|---|---|
| <p>C4</p> <ol style="list-style-type: none"> 1. Mohney, Ross Edward 2. Woods, C. Arthur & Audrey 3. Woods, Chester A. & Audrey J. 4. Lines, Chas. 5. Lines, John F. & Dorothy P. 6. 7. Zartman, John I. 8. Clark, Francis A. & Patricia M. 9. Barr, William J. 9.1 Hunter, Richard W. & Darlene M. 9.2 Hoyt, John R. & Paulette R. 10. Kohler, Paul 11. Schmouts, William H. Jr. & Joanne R. 11.1 Hicks, Quentin B. & Joanne 11.2 Wade, Zane A. & Claudette M. 12. Swanson, Edward & Doris M. 13. Kohler, Paul 14. Wells, Bernard J. & Shirley M. 15. Brownell, Leslie James & Elsie O. 16. Hollen, William S. & Esther A. 17. Hollern, William S. & Esther A. | <p>D8</p> <ol style="list-style-type: none"> 1. Galentine, Orphelia 1.1 Gray, James A. and Frederick L. Gray 2. Harris, Clifford P. & James A. 3. Hartzfeld, Simon 4. McMurray, Joseph W. & Viola K. 4.1 Bickle, Harold & Martha 5. Shaffer, Carl Est. 6. Siverling, Leroy & Guy & Howard 7. Boyce, Roland 7. London, Sara B. 7. Wahl, Lulu Waring 7. Rafferty, James A. 7. Quigley, Bernard 8. 9. Parr, Robert C., Clair Benett, Glenn Halsey & Edward Glaze 23. Hatten, Clyde |
|---|---|

NOTICE
This map has been prepared, as required by law, for Tax Assessment purposes ONLY. It has been compiled from records in the office of the Recorder of deeds, the office of the Board of Assessment and Revision of Taxes, the offices of collaborating engineers, and, in some cases, from field work.

REvised - 10-1-75
The Clearfield County Board of Assessment and Revision of Taxes

**ASSESSMENT MAP
BRADY TOWNSHIP
CLEARFIELD COUNTY
PENNSYLVANIA**

SCALE 1"=660' AD-1957
MAPS NO. C4, D8