


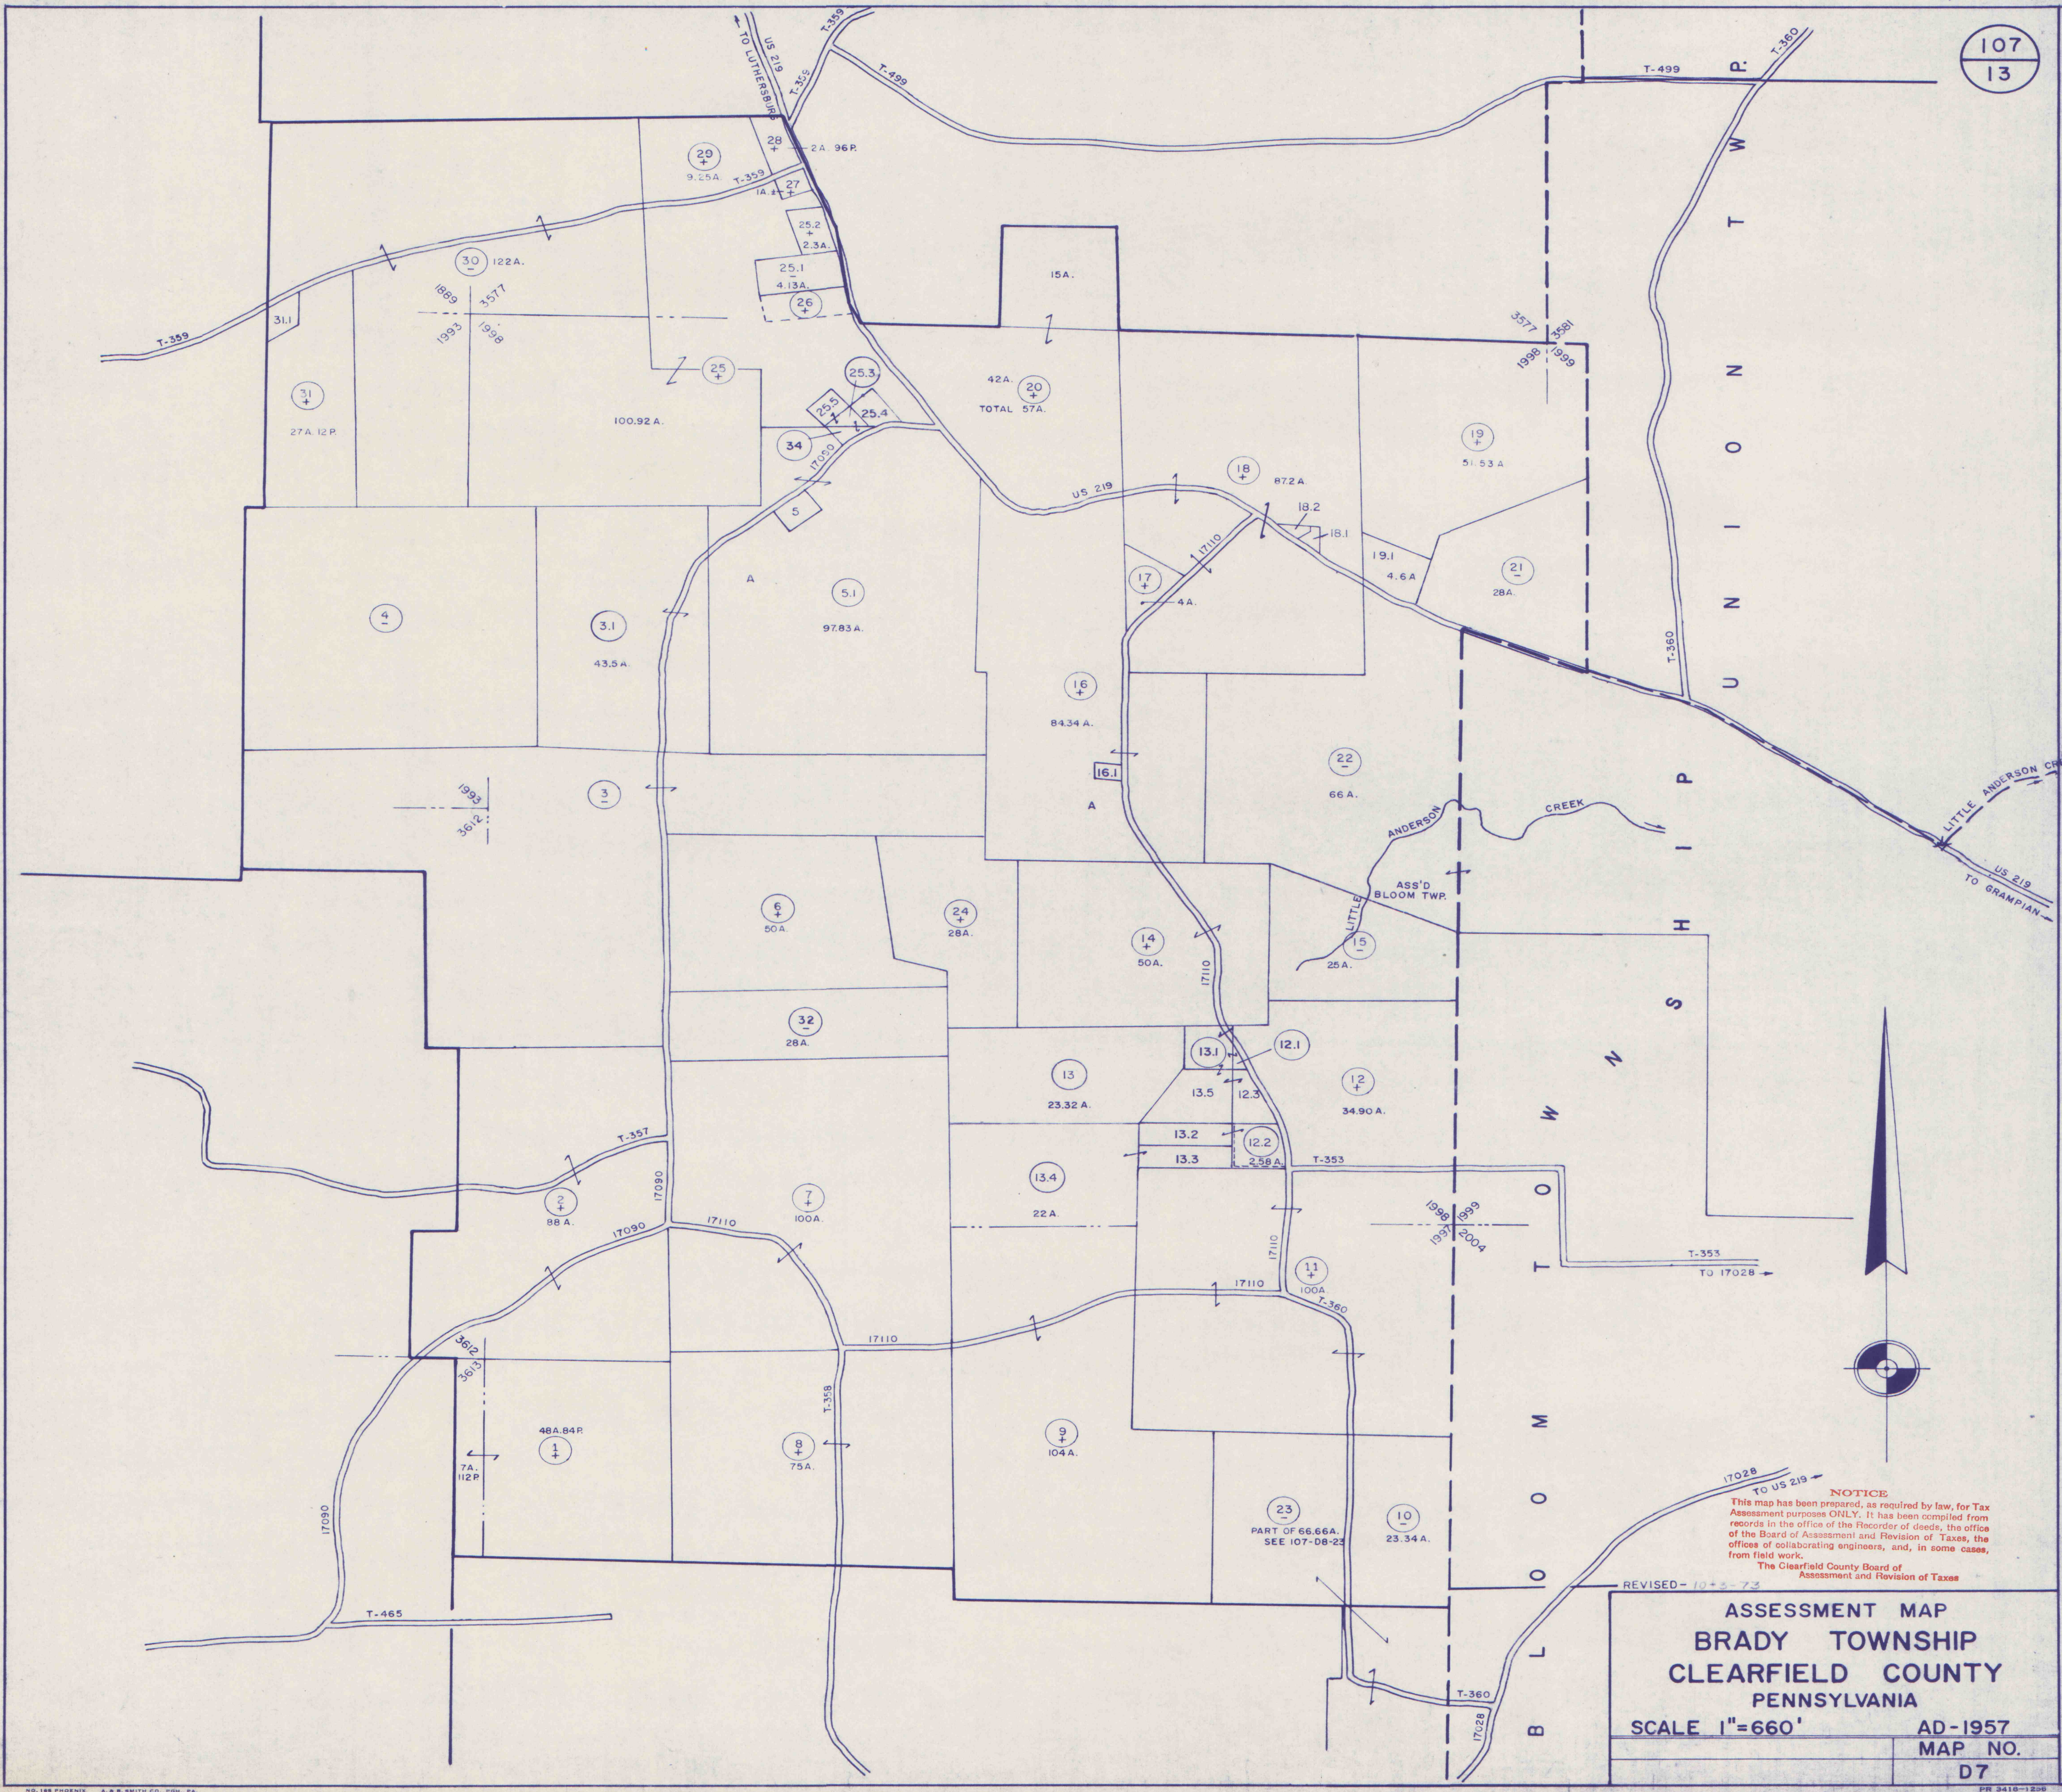

1. Big Valley Farms Inc.
2. Schucker, Howard C.
3. Schaffer, Samuel C. & Vera H.
3.1 Schaffer, Samuel C. & Cora O.
4. Wilson, Anna S.
5. Wingert, Roy
5.1 Wingert, Donald E. & Betty
6. Potter, Parks Heirs
7. Spence, Robert E.
8. Hartzfeld, Helen Yount
9. Thomas, Jeanine
10. Thomas, Clarence W.
11. Thomas, Clarence W.
12. Cramer, Everett
12.1 Kurten, George W. & Juanita D.
12.2 Cramer, Clyde C. & Maxine J.
12.3 Cramer, Everett L. & Jacqueline L.
13. Cramer, Everett A. & Kathryn B.
13.1 Kurten, George W. & Juanita D.
13.2 Cramer, Clyde C. & Maxine J.
13.3 Cramer, Everett L. & Jacqueline L.
13.4 Cramer, Everett L. & Jacqueline L.
13.5 Cramer, Everett L. & Jacqueline L.
14. Smouse, John T. & Gladys V.
15. Cramer, Everett A. & Kathryn B.
15. Benjamin Coal Co.
16. Berkey, Raymond G. & Dorothy
16A Berkey, Raymond G. & Dorothy
16.1 Bowers Kenneth M. & Helga
17. Gafferty, J. Allan & Carol A.
18. Gafferty, Fred & Lois
18.1 Korb, Mae Anna
18.2 Huffman, Robert E. & Darlene
19. Krach, George F.
19. Harbison Walker Ref. Co.
20. Shaffer, Everett L. & Helen E.
21. Harbison Walker Ref. Co.
22. Harris, Clifford F. & Rosetta L.
23.
24. Krach & Gearhart
25. Nelson, Raymond & Margaret
25.2 Bible Fellowship Church
25.3 Stemmler, William C.
25.4 Brubaker, Kay L. & Annabelle
25.5 Stemmler, William C.
26. Kieg, Willia, H. & Ethel M.
27. Marshall, Keith G. & Harna L.
28. Snyder, Raymond F. & Faye L.
29. Morgan, Allen Heirs
30. Wells, Bernard J. & Shirley M.
31. Wells, Bernard J. & Shirley M.
31.1 Platt, George H. & Florence E.
32. Busch, Philip Heirs
33. Harris, Clifford P.
34. Stemmler, William C.
17.1 LEE, JOHN E. & SUZANNE

NOTICE
This map has been prepared, as required by law, for Tax Assessment purposes ONLY. It has been compiled from records in the office of the Recorder of deeds, the office of the Board of Assessment and Revision of Taxes, the offices of collaborating engineers, and, in some cases, from field work.
The Clearfield County Board of Assessment and Revision of Taxes
REVISED- 10-5-73

ASSESSMENT MAP
BRADY TOWNSHIP
CLEARFIELD COUNTY
PENNSYLVANIA
SCALE 1"=660' AD-1957
MAP NO.
D7