


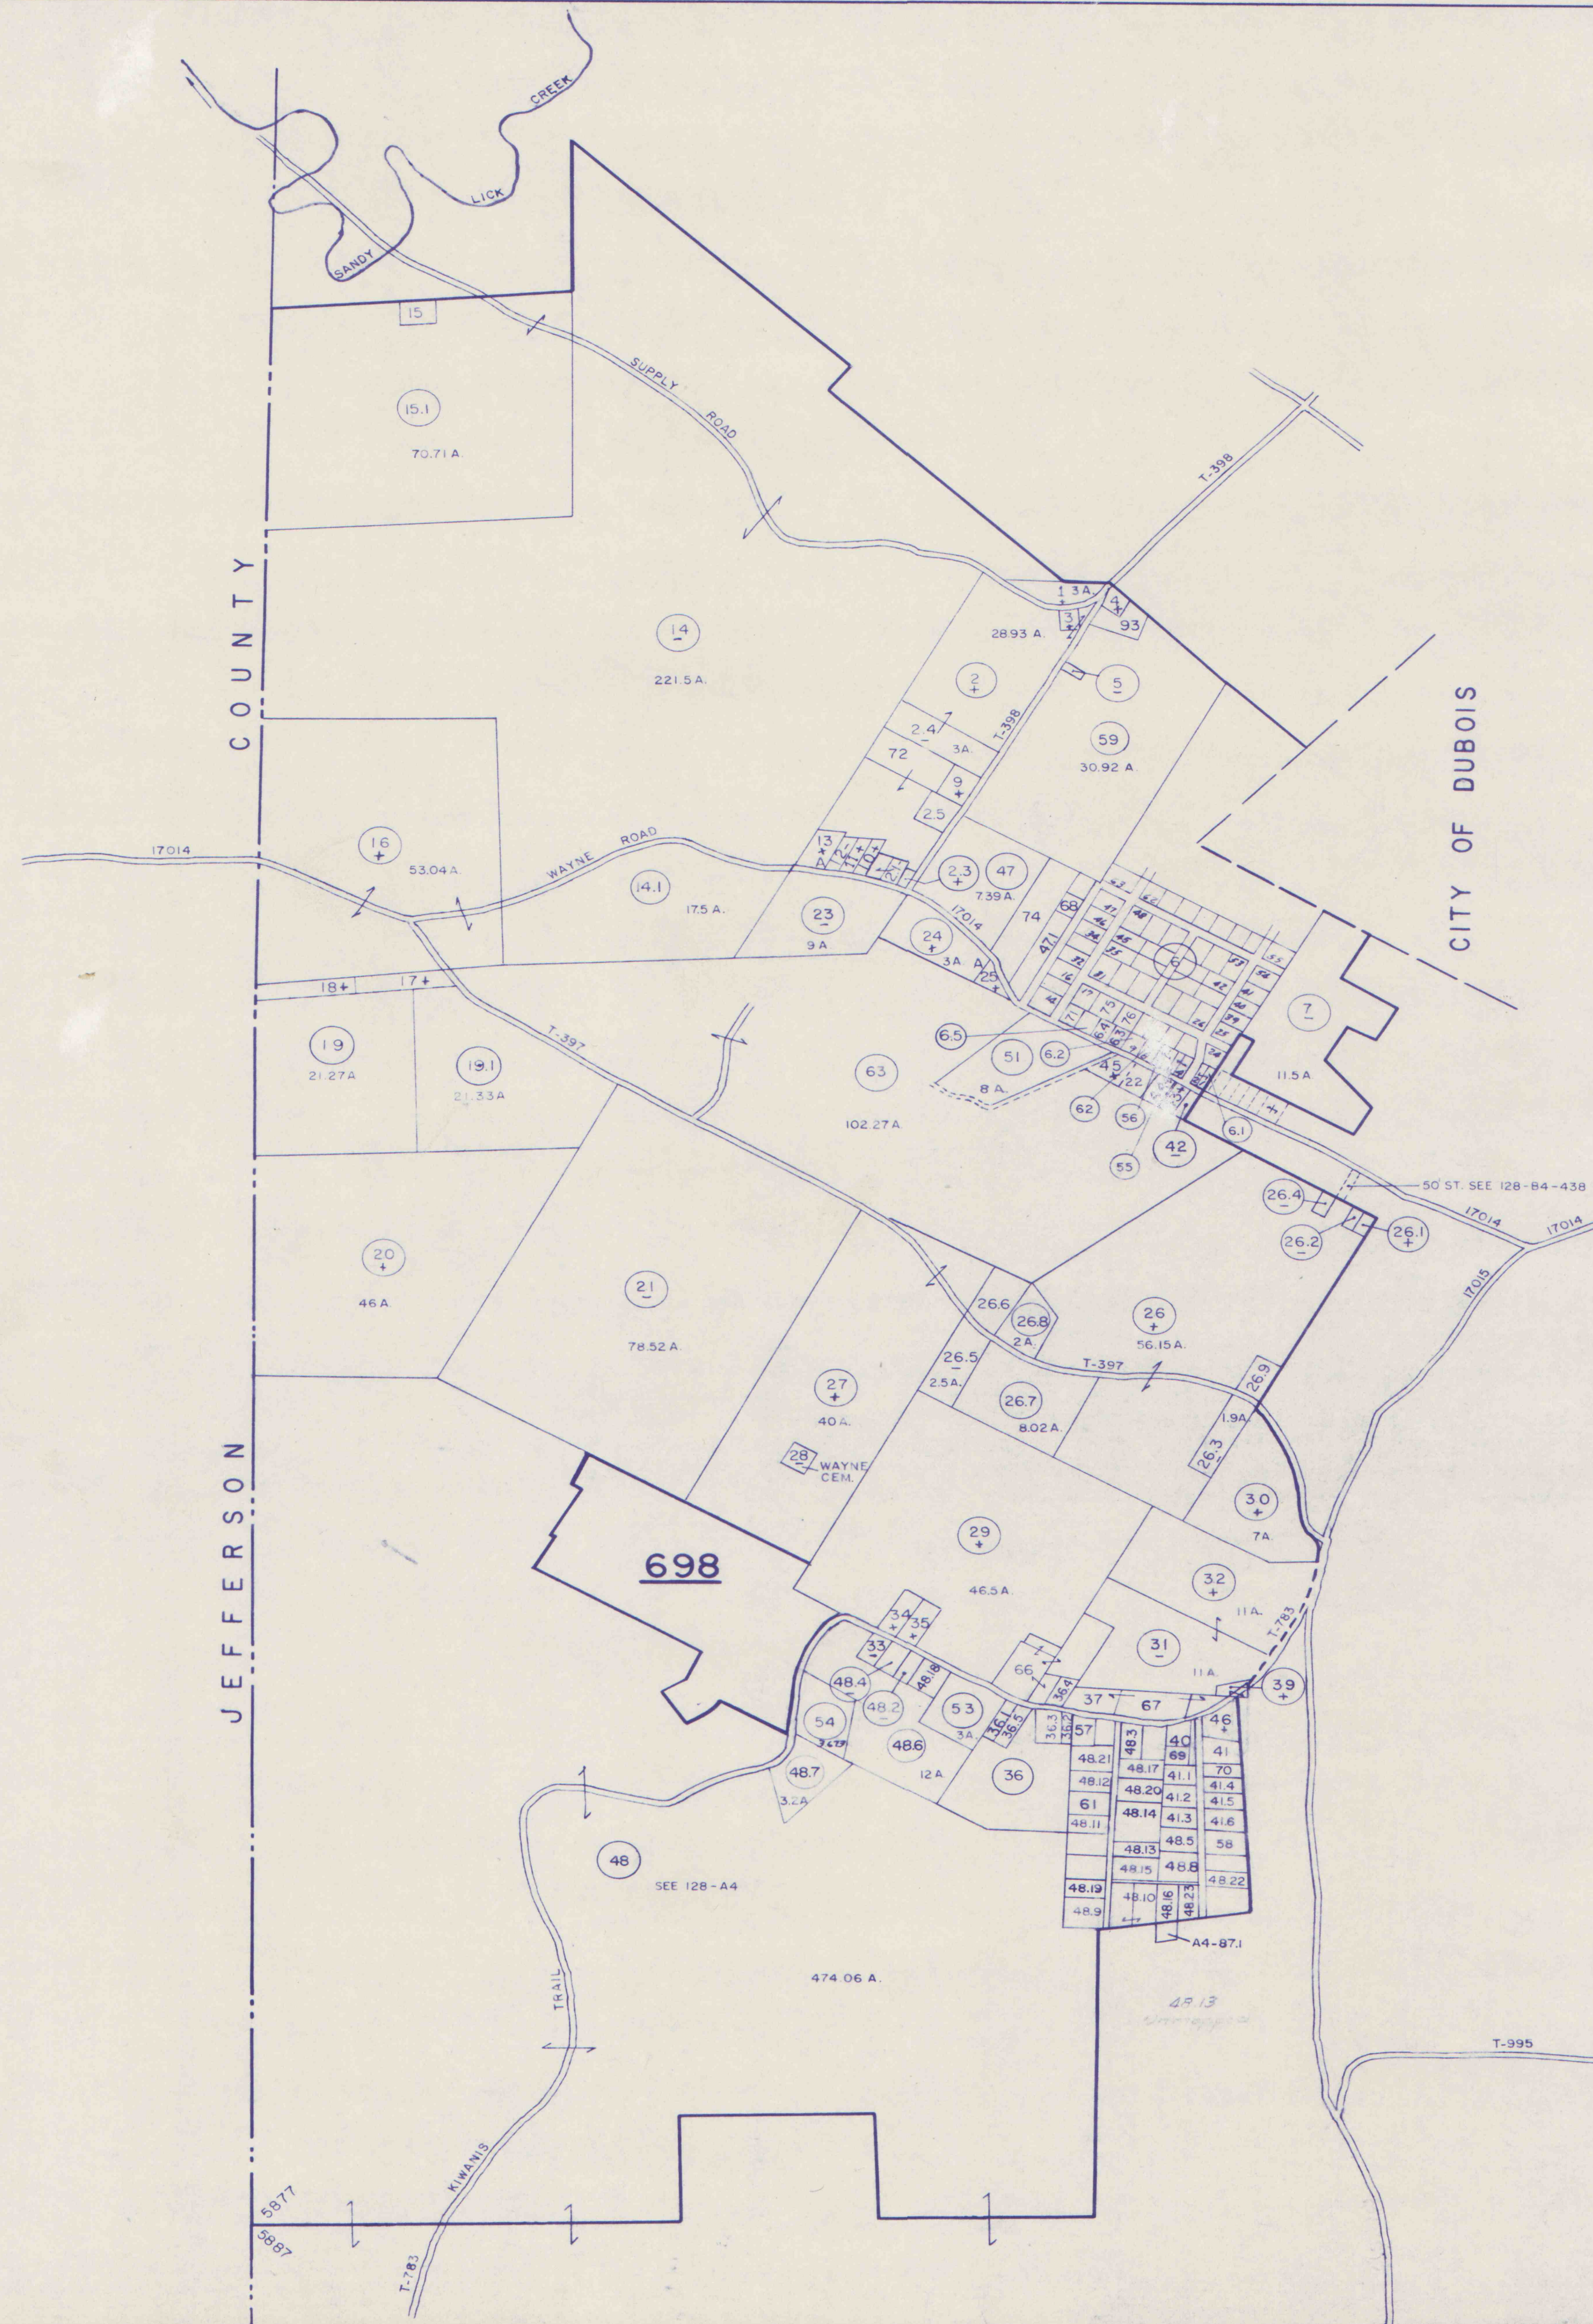

NOTICE
This map has been prepared, as required by law, for Tax Assessment purposes ONLY. It has been compiled from records in the office of the Recorder of Deeds, the office of the Board of Assessment and Revision of Taxes, the office of collaborating engineers, and, in some cases, from field work.
The Clearfield County Board of Assessment and Revision of Taxes

REVISED - 1-1-72

ASSESSMENT MAP
SANDY TOWNSHIP
CLEARFIELD COUNTY
PENNSYLVANIA

SCALE 1" = 660' AD-1956

MAP NO.	AD-1956
A3	

1. Johnson, James E. & Shirley J.
2. Anderson, Grace V. & Irvin B.
2.1 Scott, John D. & Martha L.
2.2
2.3 Guthridge, Ronald H.
2.4 Duttry, Frederick M. & Pauline R.
2.5 Anderson, James I. & Roseann
3. Guthridge, John
4. Flanders, Elwood
5. Fletcher, Shirley L.
6. Kortz, Mae Anna & Ralph J.
6.1 Frusinsky, Arthur A. & Rita J.
6.2 Lyons, Ethel Mae
6.3 Burkett, Lloyd J. Jr. & Helen L.
6.4 Bish, Robert F. & Dorothy J.
7. Wayne, Allison
8. Heffner, Floyd
9. Vickland, Earle R. & Elaine J.
10. Hallowell, Henrick & Ruby
11. Hallowell, Henrick & Ruby
12. Hallowell, Henrick & Ruby
13. Fletcher, Shirley L.
13A Fletcher, Shirley L.
14. Robertson, Harry E.
14. Robertson, Timothy B. & Carolyn
15. Robertson, Harry E. & Thomas A.
15.1 Robertson, Harry
16. Robertson, Roberta G.
17A Kelichner, Allison
17A Belichner, Allison
18. Connor, Allison
19. Wayne, Allison
19. Wayne, Thomas
20. Richardson, Wm. N. Jr. & Marion E.
21. Wayne, Thomas
22. Rose, Rose Ann & Russell
23. Gateway Sportsmen's Association
24. Anderson, Grace
24A Anderson, Grace V.
25. Kelichner, William J.
26. Schriver, Eva J.
26.1 Rasonis, Anthony & Mary Jane
26.2 Rasonis, Anthony & Mary Jane
26.3 Hobbs, Catherine V.
26.4 Depra, Samuel
26.5 Phillips, Jack L. & Margie May
26.6 Hartison, Leo & Evelyn
26.7 Kirk, Joseph & Evelyn
26.8 Allen, Richard H. & Phyllis H.
26.9 Heberling, Lewis C. & Judy B.
27. Hartison, Leo & Evelyn
28. Wayne Cemetery
29. Heberling, D. E. Heirs
30. Jeffery, Jane
31. Shaffer, Thomas
32. Shaffer, Thomas L. & Ella Mae
33. Smith, Wm. W.
34. Smith, Wm. W. (Mrs)
35. Shaffer, Mary Ellen & Robert C.
36. Smith, Fred G. & Catherine E.
36.1 Adamson, Robert L. & Carla A.
36.2 Portzer, Richard E. & Constance J.
36.3 Portzer, Richard E. & Constance J.
37. Zerbe, Howard E. & Leona E.
37A Zerbe, Howard E. & Leona E.
38.
39. Rishell, Raymond B. & Leona E.
40. Sterrett, Thomas A.
41. Zerbe, Howard E. & Leona E.
41.1 Crosswaite, Jack & Janet
41.2 Wilson, Ronald R. & Barbara A.
41.3 Baizer, Ira Jr. & Nancy Ann
41.4 Smiley, Lester E. Jr. & Joann S.
41.5 Harvey, John A. & Donna G.
41.6 Hartsfeld, Carl S. & Shirley I.
42. Yanek, Nicholas A. & Ethel G.
43. Yanek, Nicholas A. & Ethel G.
44. Thompson, David Arthur & Lois J.
45. Wayne, Allison
46. Critz, John P. & Velma Ruth
47. Reasinger, John & Rose
47.1 Mowrey, Harry L.
48. Clearco, Inc.
48.1 Zerbe, Howard E. & Leona E.
48.2 Shaffer, Robert C. & Mary Ellen
48.3 Hawkins, Samuel J. & Violet B.
48.4 Shaffer, Robert C. & Mary E.
48.5 Corbet, Ronald W. & Dorothy C.
48.6 Shankel, Joseph M. III & Kathryn M.
48.7 Long, Richard M. & Marie A.
48.8 Coder, Thomas D. & Aldean L.
48.9 Christian, Dennis B. & Belva Jean
48.10 Panighetti, John & Adeline
48.11 Felix, Regis J. & Janice M.
48.12 Werner, Francis C. & Carol M.
48.13 Titus, Joseph D. & Theresa A.
48.14 Christian, Wayne E. & Marna L.
48.15 Crater, William E. & Geraldine F.
48.16 Semancik, Larry & Cecilia
48.17 Shreckengost, Larry M. & Linda C.
48.18 Shaffer, Robert C. & Mary E.
48.19 Radaker, David L. & Donna M. Reid
48.20 Wilson, Ronald R. & Barbara A.
48.21 Klingensmith, Richard K. & Alma Jean
51. Wayne, Thomas J.
52. Clearco Inc.
53. Reasinger, James E. & Murray David
54. Reasinger, Richard A. & Barbara A.
55. Bures, George J. & Florence
56. Maier, John D. & Frances Lee
57. Portzer, Richard E. & Constance J.
58. Divins, Glenn M. & Mary K.
59. Toney, Edward R. & Anna Jane
60. Toney, Edward R. & Anna Jane
61. DeBoer, Thomas & Rosemary
62. Henninger, David L. & Gail
63. Wayne, Kenneth A. & Carolyn
64. Brunswick, Jeffery M. and Jack Brunswick
65. Pittsley, James M.