


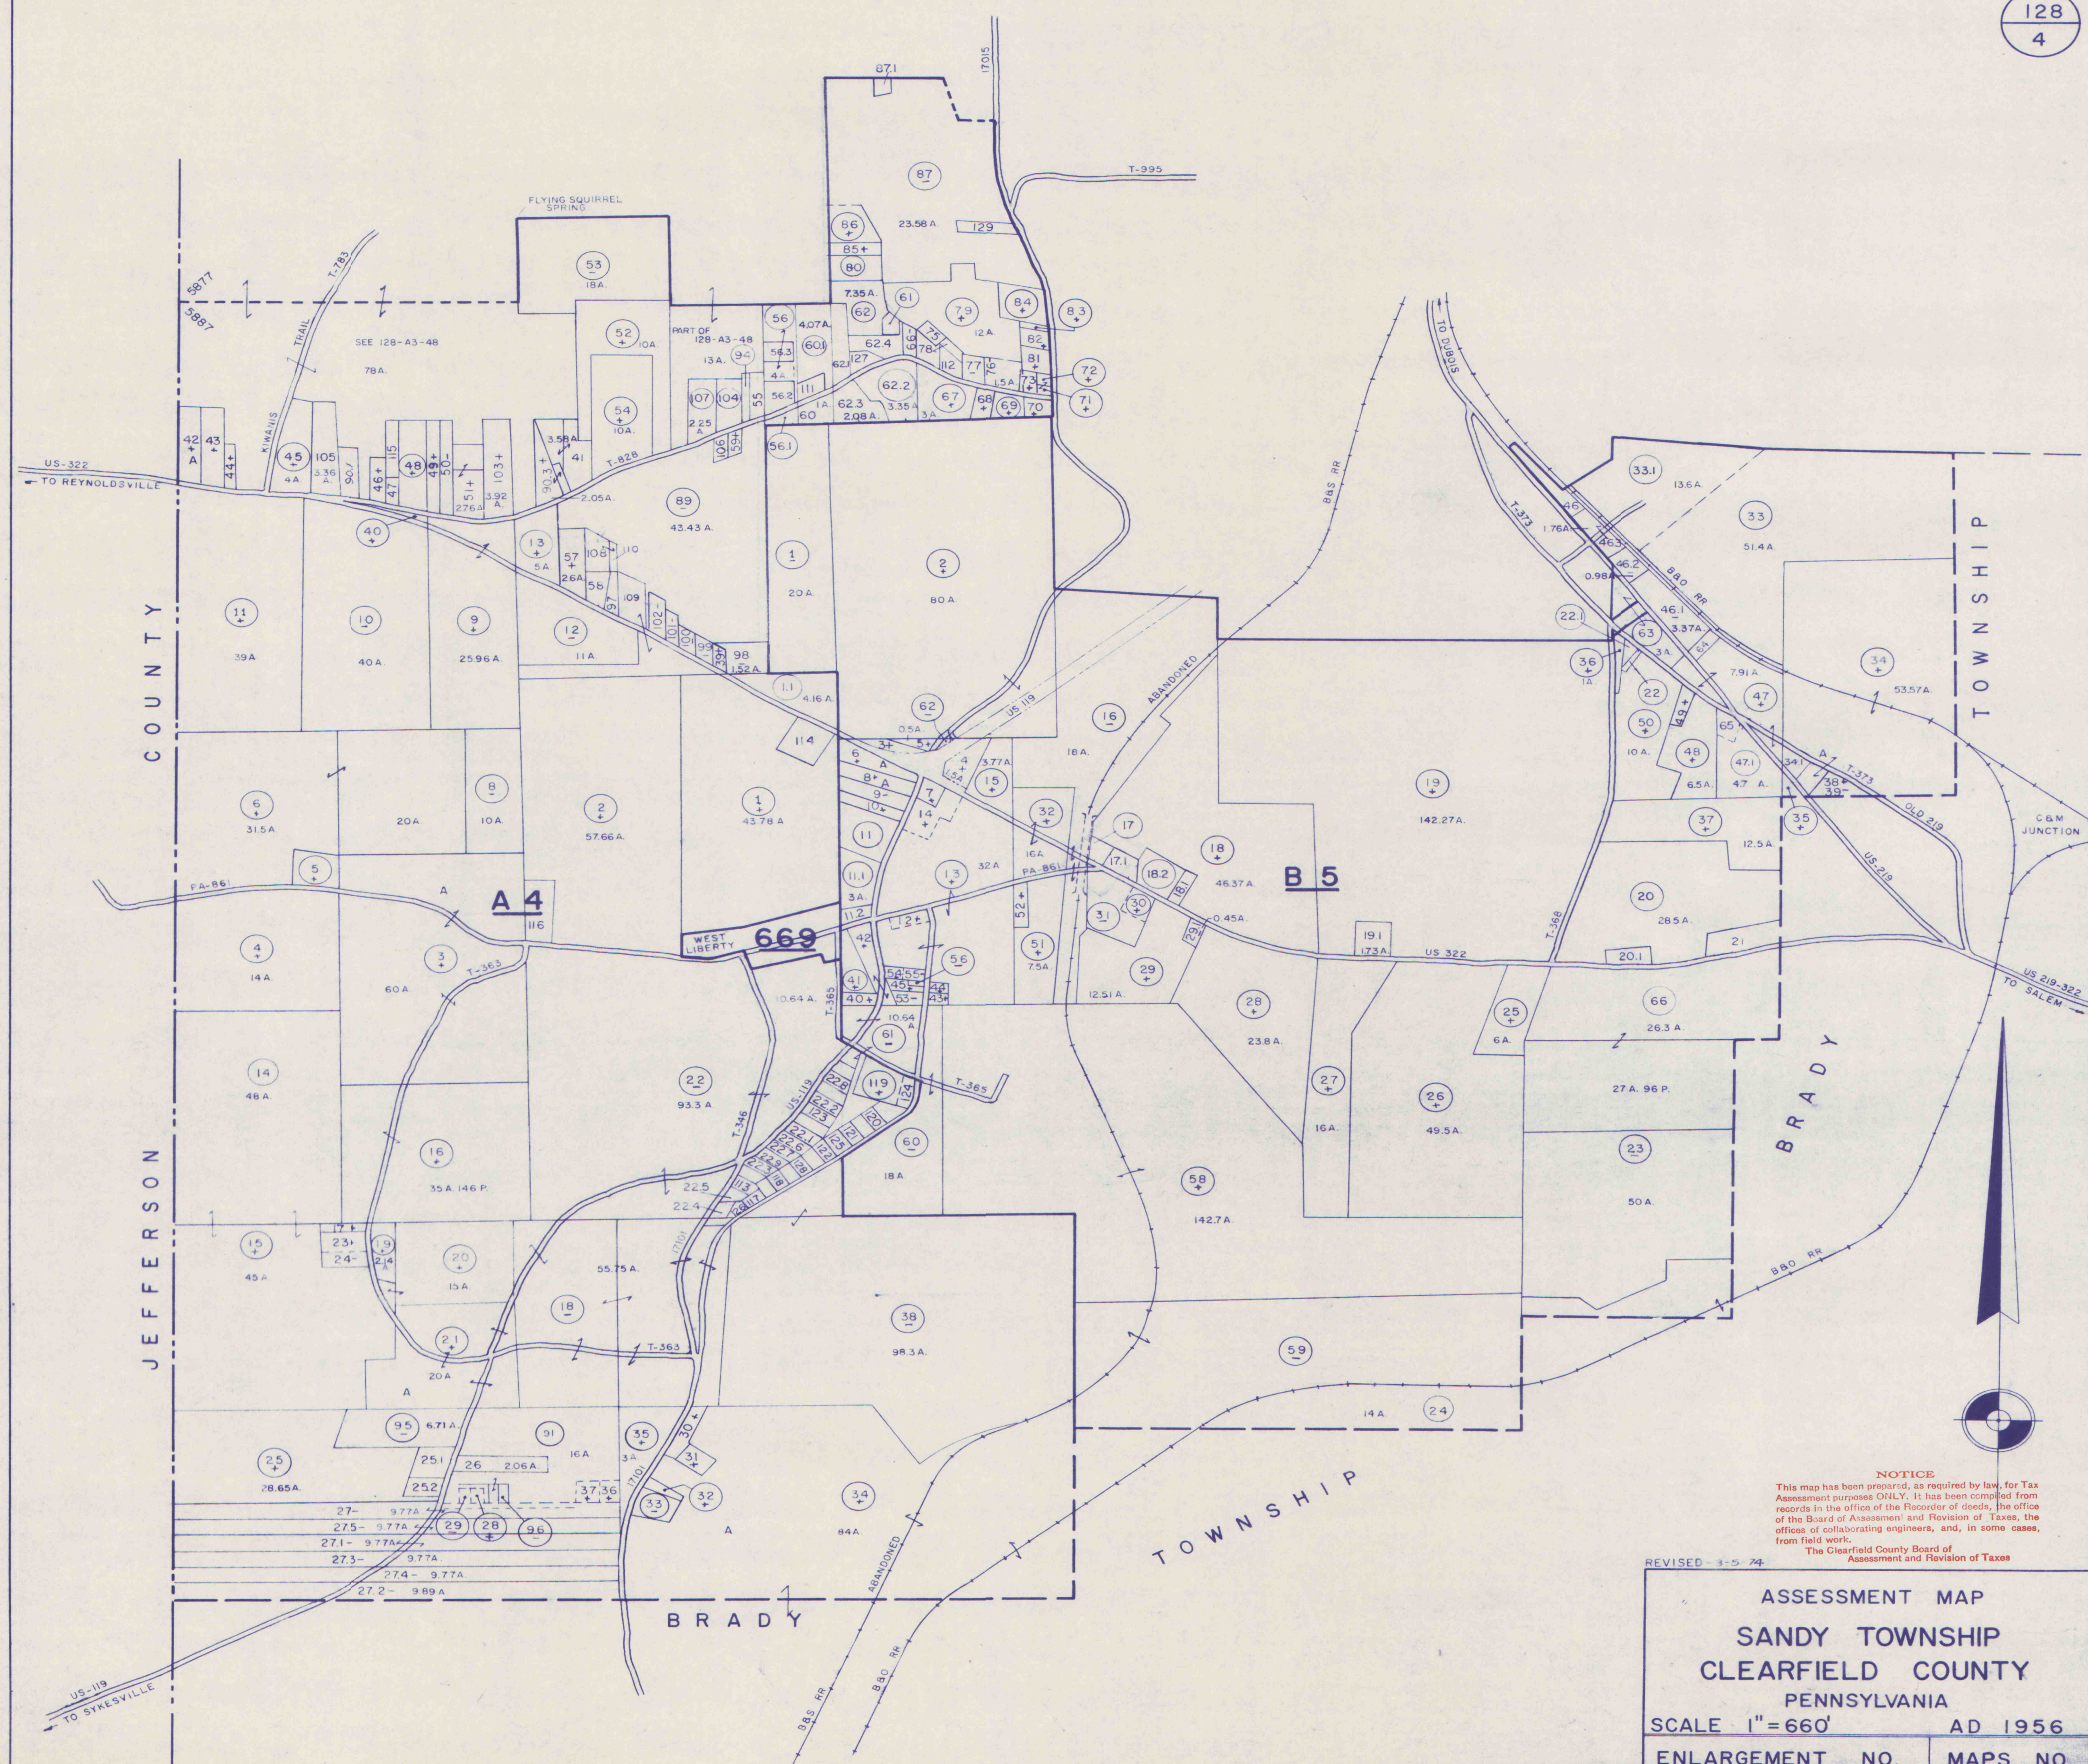

NOTICE
This map has been prepared, as required by law, for Tax Assessment purposes ONLY. It has been compiled from records in the office of the Recorder of Deeds, the office of the Board of Assessment and Revision of Taxes, the office of collaborating engineers, and, in some cases, from field work.
The Clearfield County Board of Assessment and Revision of Taxes

REVISED 3-5-74

ASSESSMENT MAP
SANDY TOWNSHIP
CLEARFIELD COUNTY
PENNSYLVANIA

SCALE 1"=660' AD 1956

ENLARGEMENT NO.	MAPS NO.
A4-669	A4, B5

- 128
4
- Al
- Heberling, Merle A. & Leona M.
 - 1.1 Leach, Harold W.
 2. Heberling, A. Belle & Bessie June Himes
 3. Cowan, Harry E.
 - 3A Cowan, Harry E.
 4. Jolly, Henry A. Heirs
 5. Cunningham, John T.
 6. Walls, Tessie and George T. Walls
 8. Johnston, Irven
 9. Johnston, Irven
 10. Johnston, Irven
 11. Johnston, Irven I. & Helen E.
 12. Stitelker, James E. & Mary L.
 13. Walls, Henry M. & Billie Carvill
 14. Shaffer, Clair A. & Dora E.
 15. Shaffer, Clair A. & Dora E.
 16. Miller, James & Mildred H.
 17. Shaffer, Clair A.
 18. Fairman Drilling Co.
 - 18A Fairman Drilling Co.
 - 18B Fairman Drilling Co.
 19. Dobolewicz, Joseph
 20. Dobolewicz, Joseph
 21. Sandy, Frank J. & Helen
 - 21A Sandy, Frank J. & Helen
 22. Mowery, Harry L.
 - 22.1 London, Clifford J. & Lillian M.
 - 22.2 Yohe, Dale E. & Dolores F.
 - 22.3 Hoare, Donald D. & Betty D.
 - 22.4 Bussard, Donald & Donna
 - 22.5 Brock, Orwin W. & Dorothy M.
 - 22.6 Alessi, Charles G. & Mary K.
 - 22.7 Patrick, Donald W. & Shirley J.
 - 22.8 Ackron, Vincent A. & Irene
 - 22.9 Colgan, Raymond U. & Donalddean
 23. Dobolewicz, Joseph
 24. Dobolewicz, Joseph
 25. Stahlman, Fred J. & Zeldia M.
 - 25.1 Stahlman, Fred J. & Zeldia M.
 - 25.2 Mowery, Harry L.
 26. Morris, Paul
 - 26.1 Deitch, Francis & Ruby K.
 - 27.1 Hand, Floyd W. & Rose Mary
 - 27.2 Hand, Charles Emery
 - 27.3 Hand, Chester W. & Sara M.
 - 27.4 Patterson, Harry W. & Phyllis H.
 - 27.5 Nulp, Charles W. & Dorothy
 28. O'Shinio, Adam & Mary
 29. O'Shinio, Mary
 30. Peace, Clara C.
 - 30A Peace, Clara C.
 31. Kohler, Alvin C. & Olive Susan
 32. Fye, Kenneth
 33. Rudinski, Albert D. & Anthony W.
 34. Ellinger, Carl
 - 34A Ellinger, Carl
 35. Peace, Clara C.
 36. Hoover, Gladys C.
 37. Margovich, Mary
 38. Old Town Beagle Club Inc.
 39. Dixon, Carl W.
 40. Manufacturers Equity Corp.
 41. Peterman, Bryan S. & Lois D.
 42. Owens, James K. & Daisy B.
 - 42A Owens, James K. & Daisy B.
 43. Hannah, Harold
 44. Thunderbird Spring, Inc.
 45. Divins, J. Albert
 47. King, Charles W.
 - 47.1 Schneider, Bernard T. & Anna
 48. Yale, Robert C.
 49. Pifer, C. E. Heirs
 50. Dixon, Lawrence & Joyce Toven
 51. Mainhardt, Harry H.
 52. Clearco, Inc.
 53. Tapper, Joseph H. & Agnes V.
 54. Malon, Joseph L. & Betty S.
 55. Tatters, Blaine W. & Helen F.
 56. Swatworth, Clifford L. & Phyllis J.
 - 56.1 Gray, Jason S. & Elizabeth S.
 - 56.2 Gray, Jason S. & Elizabeth S.
 - 56.3 Sanford, Janis and Jacqueline Rowling
 57. LeDue, Samuel J.
 58. Chittester, Kenneth M. & Mildred M.
 59. Black, Stephen R.
 60. Weyand, John C. & Mary Louise
 - 60.1 Endress, Joseph W. & Polly K.
 61. Kness, John C. & Donna J.
 62. Jones, Emma Marie
 - 62A Jones, Emma Marie
 - 62B Jones, Emma Marie
 - 62.1 Anderson, Richard C.
 - 62.2 Anderson, Richard C. Jr. & Maryvelda
 - 62.3 Peterson, John E.
 66. Blakney, Fred Jr.
 67. Shick, Robert D.
 68. Kogler, Frank B. & Marie M.
 69. Bielobocky, Stanley J. & Marian R.
 70. Clyde, Bernard L.
 71. Vitarelli, Paul J. & Theresa G.
 72. Vitarelli, Paul J. & Theresa G.
 73. Boden, Robert W. S. Jr. & Helen B.
 76. Findley, Matthew J. (Mrs)
 78. Oatman, J. B.
 79. Martin, Gerald J. & Inger
 - 79A Martin, Gerald J. & Inger
 - 79B Martin, Gerald J. & Inger
 80. Clair, S. H.
 81. Martin, Gerald J. & Inger
 - 81B Martin, Gerald J. & Inger
 - 81C Martin, Gerald J. & Inger
 - 81D Martin, Gerald J. & Inger
 82. Martin, Gerald J. & Inger
 83. Martin, Gerald J. & Inger
 84. Johnson, Harvey J. & Maxine M.
 87. Shaffer, Samuel H. & Emily
 - 87.1 Semancik, Larry & Cecilia
 89. Mowery, Harry L.
 - 90.1 Marshall, Leander S. & Margaret
 - 90.3 Brocius, Carmon J. & Charlotte
 91. Morris, Paul
 94. Nelson, Robert L. & Betty S.
 95. Buck, Russel M. et al
 96. Robbins, Frank & Dorothy
97. Knarr, Donald G. & Edwina
98. Dixon, Carl W. & Ruth G.
99. Dixon, Carl W. & Ruth G.
100. Dixon, Carl W. & Ruth G.
101. Dixon, Carl W. & Ruth G.
102. Jurcevic, Daniel J. & Rosemarie
103. Walker, Fred L. & Ema E.
104. Barletta, Francis M. & Janice S.
105. Fitzpatrick, Rachel P.
106. Black, Stephen R.
107. Oblick, Darwin D. & Dorothy M.
108. Chittester, Kenneth M. & Mildred
109. Brown, Donald V. & Jean Y.
110. Chittester, Kenneth M. & Mildred M.
111. North Star Construction
- B5
- Mitchell, Fay Anna
 - Anthony, William A. & Avie E.
 - Solida, Hayes T.
 - Heaver Bros. Inc.
 - Solida, Hayes T. & Sylvia G.
 - Solida, Harvey Leon & Judy
 - Solida, Harvey L.
 - Solida, Anna V. & Harvey L.
 - Somnie, George H. & Anna Mae
 - Somnie, George H. & Anna Mae
 - Somnie, George H. & Anna Mae
 - Somnie, George H. & Anna Mae
 - Solida, Donald Lamar
 - Krach, Mercedes I. & Rose Frankoski
 - Birmingham, Lewis Z. Jr. & Lyn J.
 - Johnson, Robert M. & Margaret H.
 - Johnson, Robert M. & Margaret H.
 - Heberling, Blain M. & Leona M.
 - Doverspike, Elton G.
 - Marshall, Richard M. & Helen J.
 - Kuntz, Ruth Ethel & Arthur M.
 - Leiberton, George T. & Carol A.
 - Brown, Donald V. & Jean Y.
 - Gallagher, Loretta
 - Robertson, George H. Sr. & Ruth
 - Benninger, A. C.
 - Temofonte, Thomas A.
 - Jusnikis, Joseph F. & Elizabeth
 - Yusnikis, Albert M. & Dianna
 - Delame, Mary E.
 - Lansoni, Anna M. & Richard J.
 - Sneddon, Earl D. & Lucy L.
 - McGarvey, J. Lynn & Carla
 - Miles, William B. & Sandra Jean
 - Heberling, Robert E. & Vivian R.
 - Kriner, Leon D. & Hazel D.
 - Seyler, Charles & Dorothy
 - Heberling, Robert E.
 - Thomas, Charles E. & Wanda Jean
 - Way, A. P.
 - McGowan, Donald K. & Gloria H.
 - McGowan, Donald K. & Gloria
 - Kiel, C. D.
 - Kiel, C. D.
 - Postlewaite, Agnes C.
 - Kougher, Ivan H. Jr. & Eva
 - Kennedy, Robert H. & Lois J.
 - Blommen, Emil & Ruth
 - Blommen, Emil & Ruth
 - Blommen, Bernard & Twila
 - Blommen, Bernard & Twila
 - Blommen, Bernard & Twila
 - Weber, John A. & Patricia D.
 - Kriner, Eugene E.
 - Askey, Clyde
 - Askey, Clyde & Blanche
 - Gray, H. A.
 - Klinicki, Theresa
 - Wangrosky, Mary
 - Stewart, W. A. & Dorothy
 - Rutkowski, Adolph & Helen
 - Fox, Frank B. & Jessie
 - Hamrick, Leland L. & Irene S.
 - Hamrick, Leland L. & Irene S.
 - Hughes Starr, Inc.
 - Green, John B. Oil Co., Inc.
 - Green, John B. & Robert D. Wheelock
 - Stewart, George E. & Anna Mae
 - Wyant, Merle R. & Ruth A.
 - Wadding, Byron W. & Joan R.
 - McGarvey, J. Lynn & Carla
 - Guher, Clyde & Isabel
 - Vickland, Raymond
 - Rafferty, Matthew
 - Rafferty, Matthew W.
 - Pierce, Miles Heirs
 - Old Town Beagle Club, Inc.
 - Old Town Beagle Club, Inc.
 - Mowery, Harry L.
 - Solida, Harvey Leon & Judith Ann
 - McGarvey, J. Lynn & Carla
 - Hughes-Starr, Inc.
- 10143-85
- 4