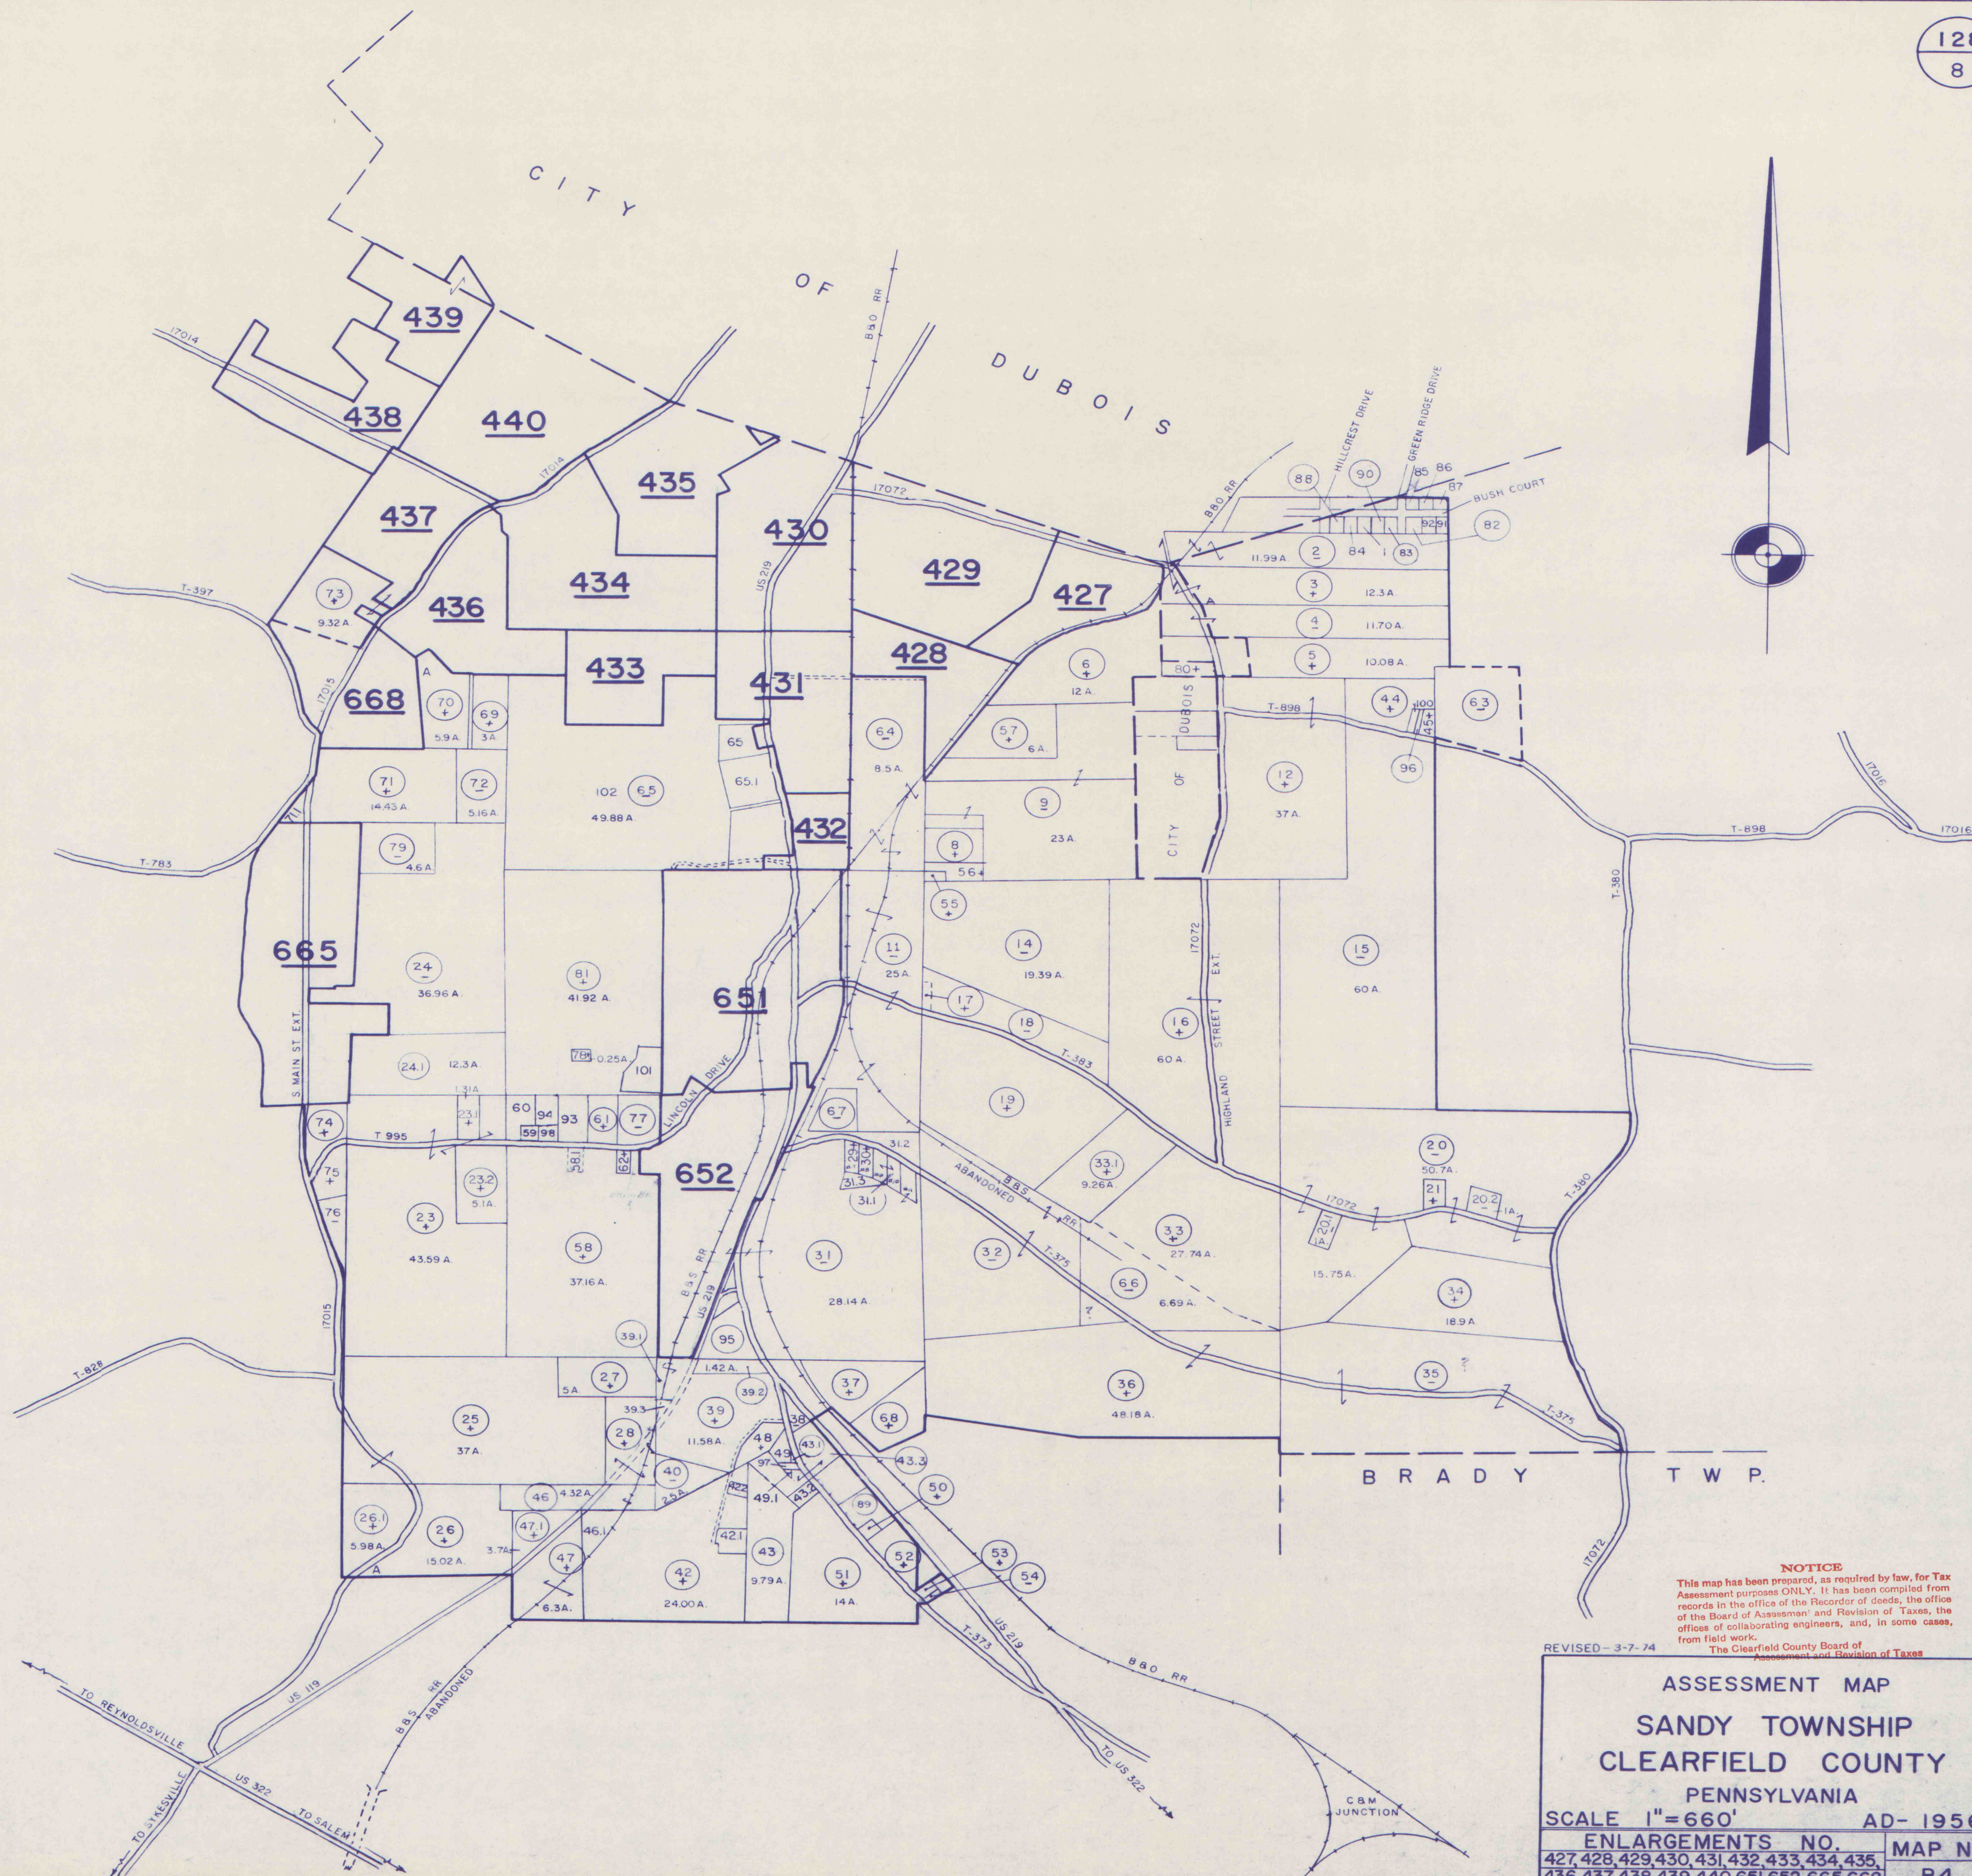



$$\frac{128}{8}$$

1. Miller, DeAlva L. Jr.
2. Salada, Heuben N. & Virginia K.
3. Salada, Heuben N. & Virginia K.
4. Reasinger, Clarence & Effice A. Moore
5. Shaffer, Eugene Montgomery
6. Reasinger, D. N. Heirs
- 7.
8. Salada, Charles & Sara
9. Salada, Charles & Sara
- 10.
11. Breck, Stephen & Alice
12. Salada, Maurice V.
- 13.
14. Carns, James A. Jr.
15. Keel, Natalie
16. Keel, Natalie
17. Breck, Stephen & Alice
18. Breck, Stephen & Alice
19. Breck, Stephen & Alice
20. Fuller, Stanley & Grace
- 20.1 Lingenfelter, Harry O. & Mona L.
- 20.2 McMillen, D. Louise
21. Fuller, John & Betty
- 22.
23. Prokop, Harry Osborn
- 23.1 Rudolph, Leon R. & Ruth M.
- 23.2 Robb, Harry J. & Doris J.
24. Clearco, Inc.
- 24.1 Armagost, Steel Corp.
25. St. Catherine's Church
26. Kuntz, Miles Heirs
- 26A Kuntz, Miles Heirs
- 26.1 Kuntz, Arthur M. & Ruth E.
27. McAninch, Thomas Inc.
- 27A McAninch Motors Inc.
28. Wilson, George L. & Jane C.
- 28A Wilson, George L. & Jane C.
29. Kuntz, Laura A.
30. Flanders, Kenneth & Beverly Ann
31. Shaffer, John W. & Myrtle W.
- 31.1 Good, Donald G. Jr. & Loren
- 31.2 Parry, Richard & Ethel L.
- 31.3 Shaffer, John R.
- 32.
33. Mileask, Sigmund J.
- 33.1 Mileask, Sigmund
34. Corp, Alice
- 34A Corp, Alice
- 35.
36. Linderman, John Lewis Heirs
37. Thompson, James N. & Mildred C.
38. Wayland, Robert O. & Louise H.
39. Braund, James A.
- 39.1 McAninch Motors Inc.
40. Sekula, Stanley J.
- 39.3 Wilson, George L. & Jane C.
41. Kessler, Leonard & Isabelle
42. Kessler, Harry E. & Velma P.
- 42.2 Savage, Elsie G.
43. Kessler, Howard P. & Gloria A.
- 43.1 Luburn, Alph B. & Florence M.
- 43.2 Kessler, Howard & Isabelle
- 43.3 Wayland, Robert D. & Louise H.
44. Cummins, Raymond & Martha
45. Pifer, John A.
46. Quashnock, Carl A. & Elizabeth E.
- 46.1 Rough of Cykesville
47. Peterson, John A.
- 47.1 Quashnock, Carl A. & Elizabeth E.
48. Kougher, Samuel & Margaret
49. Walburn, Alice et al
50. Kessler, Elsie
51. Hephum, Robert D. & Berna L.
51. Shaffer, Kenneth
52. Shaffer, Kenneth
53. Lydic, Grover
54. Indick, Grover
55. Fuller, Stanley Jr.
56. Wendleton, Donald M. & Patricia A.
57. Salada, Emery
58. Hartsfeld, Milton H. Sr. & Gordon B. & Milton H. Jr.
- 58.1 Mixel, Verus P. & Dorna B.
59. Monella, Samuel Grace A.
60. Monella, Carl & Angeline
- 60.1 Monella, Carl & Angeline
61. Wlls, David P. & Julia M.
62. Morris, Lloyd
63. Bormine Machine Co.
64. Cherry, Joseph
- 65.1 Fairlawn Realty Corp.
66. B & S Coal Co.
67. Fox, Richard & Mary
68. Allesbaugh, Bartley
69. Gillis, Martin
70. Fuller, James D. & Mary Jane
- 70A Fuller, James D. & Mary Jane
71. Nelson, William A. & Ruth M.
- 71.1 Sandy Township
72. Shapepear, H & Sons
73. Frosell, Max Jones
74. Allesbaugh, Stephen A.
75. Lowe, Luther & Nellie I.
76. Sedor, Donald L. & Carole J.
77. Frederick, John I. & Bernice
- 77.1 Frederick, William L. & Dorothy M.
78. Nelson, William A. & Ruth Maxine
79. Nelson, William A. & Ruth Maxine
80. Woods, W. Joel Trustee
81. Clearco, Inc.
- 81.1 Swisher, Floyd G. & Martha McCright
82. Ay, W. Robert & Dorothy M.
83. Ay, W. Robert & Dorothy M.
84. Costanzo, Frank A. & Kathleen M.
85. Shaffer, Jack C. & Eugenia G.
86. Zydak, Emery P. & Mildred M.
87. Bargerstock, Eugene B. & Mildred
88. Fuller, William L. & Carole L.
89. Crisman, James D.
90. Robinson, Kenneth C. & Doreen S.
91. Horten, John H. & Bernice M.
92. Crater, William E. & Geraldine F.
93. Temple Baptist Church
94. M. W. Jr. & Jean A.
95. Sekula, Stanley J. & Yolanda
96. Pifer, John A.
97. Hosack, James B. & Hilda B.

BL4

REVISED - 3-7-74 from field work.
The Clearfield County Board of
Assessment and Revision of Taxes

ASSESSMENT MAP

SANDY TOWNSHIP

CLEARFIELD COUNTY

PENNSYLVANIA

SCALE 1"=660' AD- 1956

ENLARGEMENTS NO.	MAP NO.
427, 428, 429, 430, 431, 432, 433, 434, 435, 436, 437, 438, 439, 440, 651, 652, 665, 668	B4

10143-85

8