


10393-85

10393-85

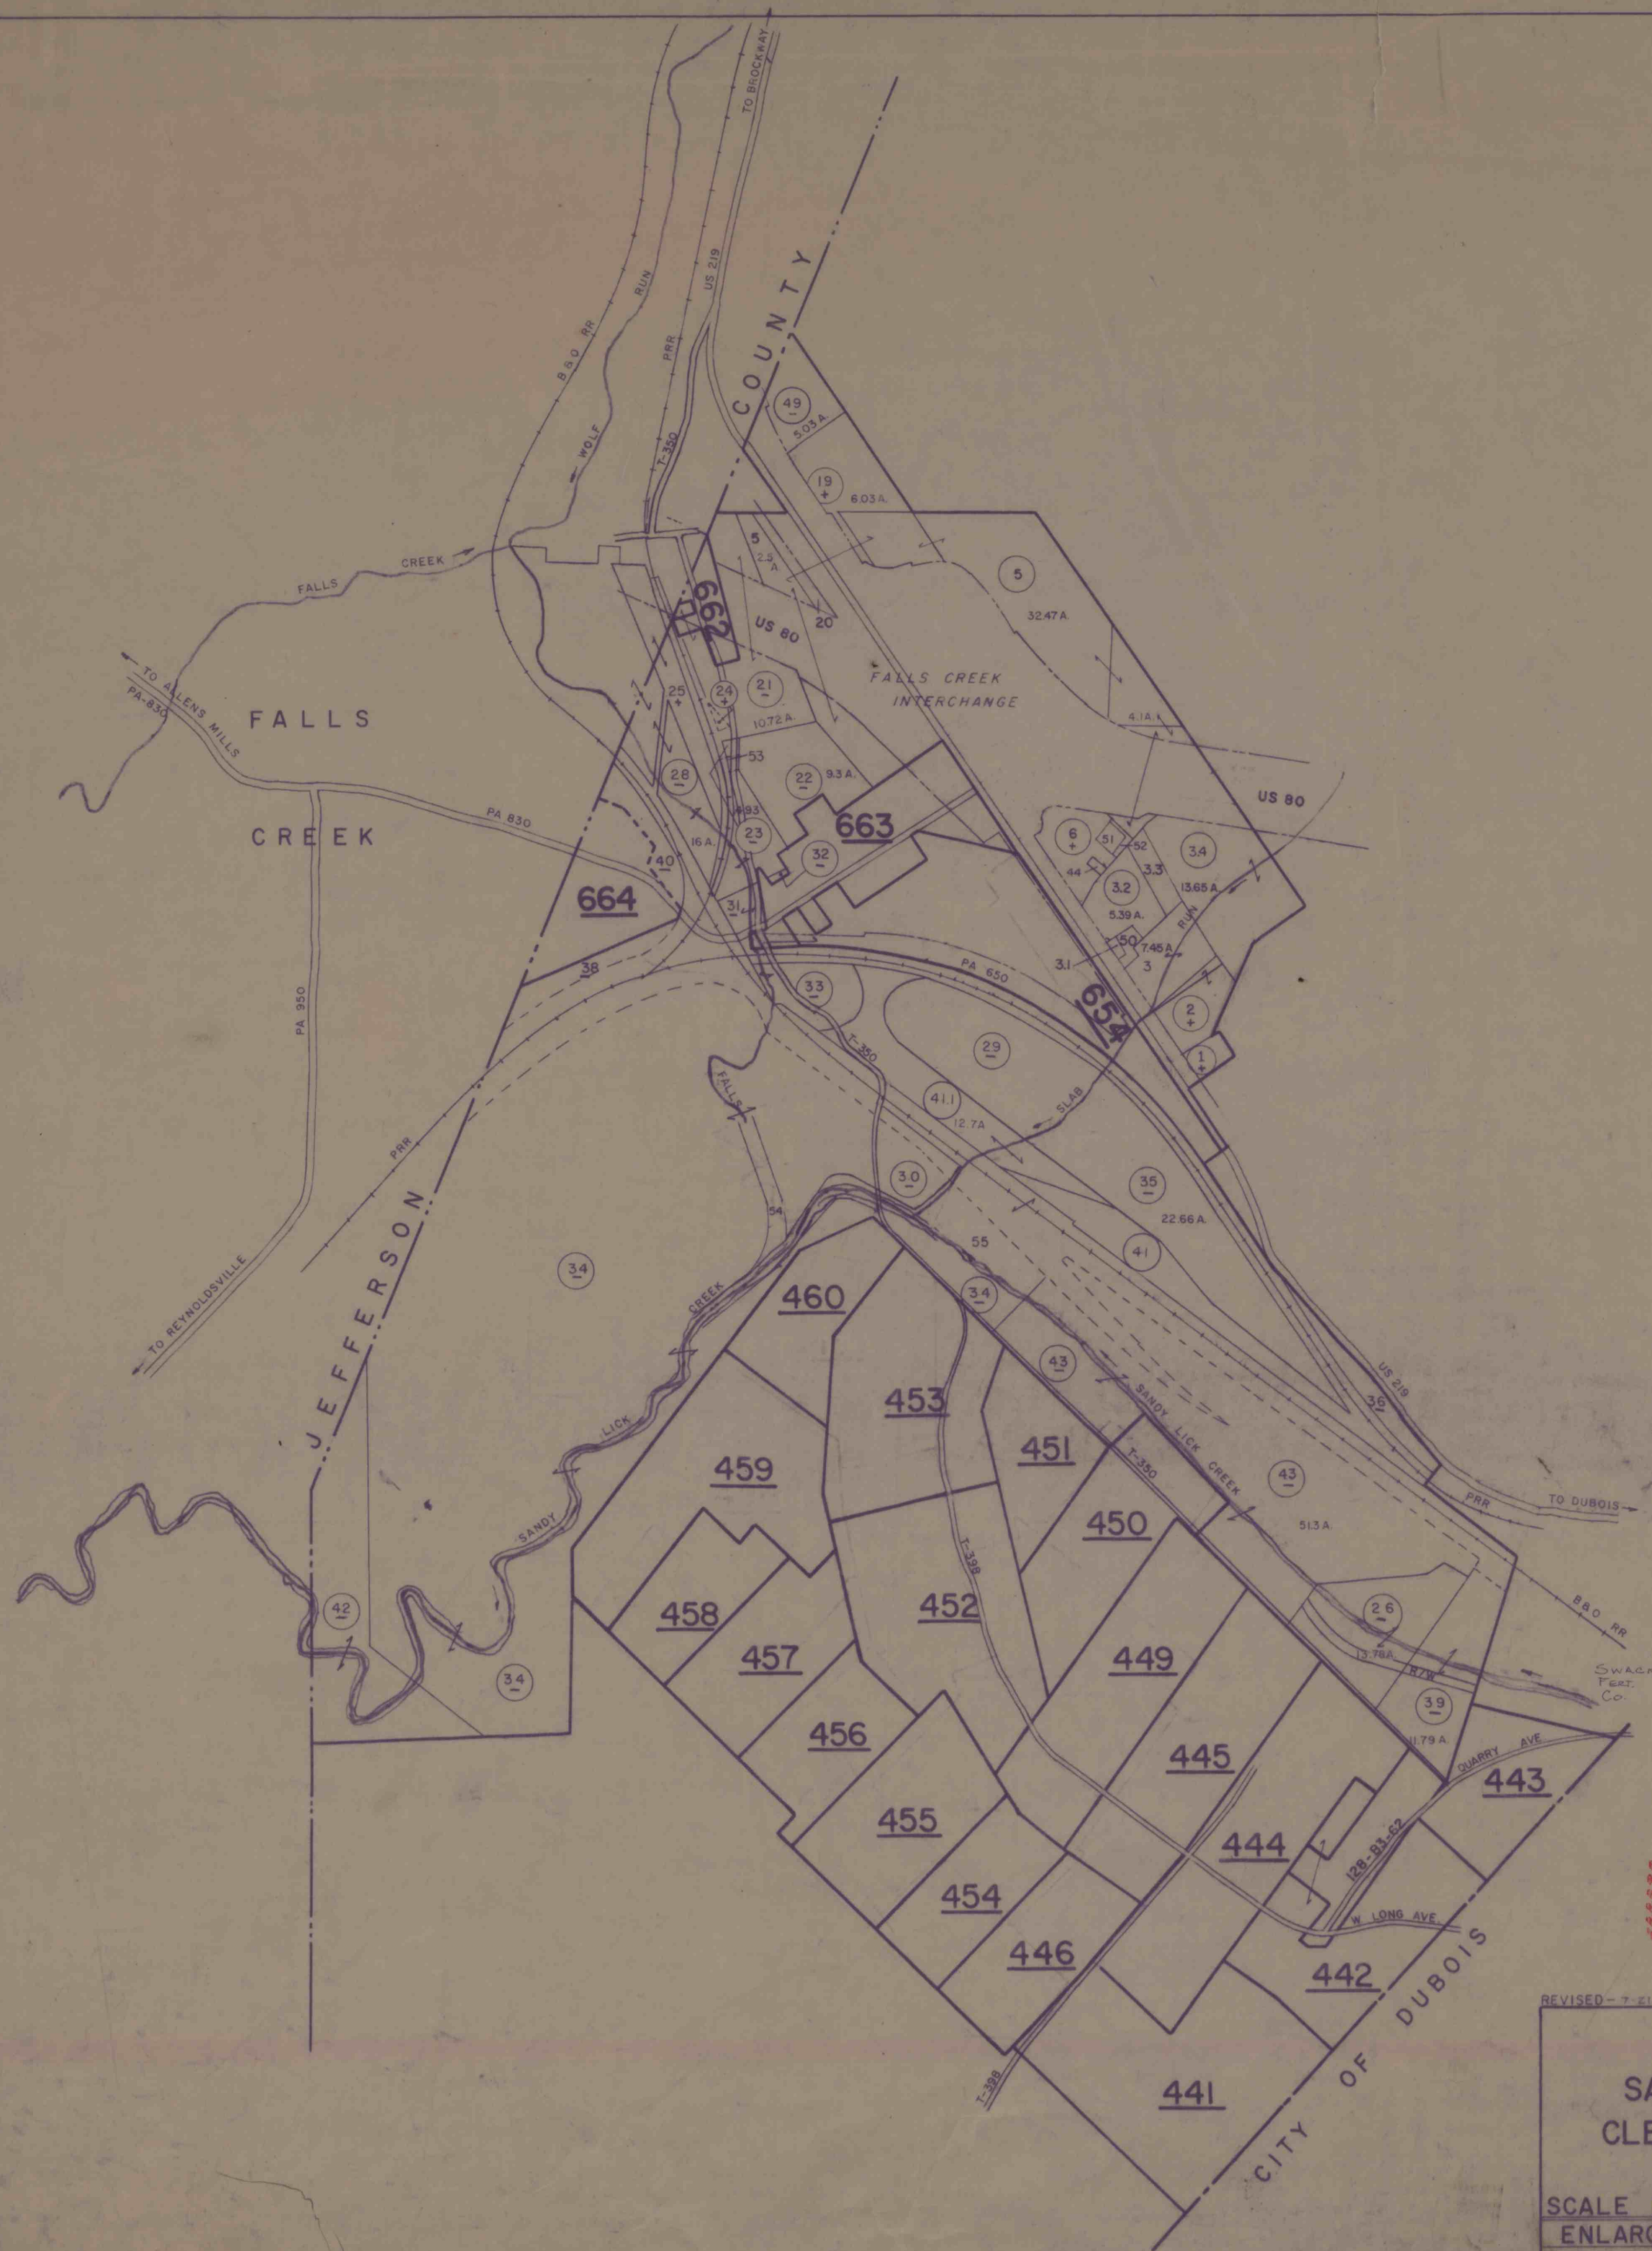

128
2

4/02/79

A 2

1. Becker Coal Co.
2. Kuntz, Edward L. & Laura A.
3. Delaney Bros., Inc.
- 3.1 Gulf Oil Co. of Pennsylvania
- 3.2 Shortway Motels, Inc.
- 3.3 Shortway Motels, Inc.
- 3.4 Rosio, John Jr. & Steve Rosio
5. Becker, Coal Co.
6. Taylor, James & Ruth
19. Goodford, Leon
20. Goodford, John A. & Stella K.
21. Bloom, George
22. Becker Coal Co.
23. Becker Coal Co.
25. Previs, Stephen R. & Eleanor
26. City of DuBois
27. Reitz, Thomas E. H.
29. Burke-Parsons-Bowly Corp.
30. Cole, Robert Trucking Co.
31. Robertson, Harry E.
32. Robertson, Harry E.
33. Falls Creek Amiesite Co., Inc.
34. Robertson, Harry E.
36. Reed, Larry R. & Patty L.
38. Robertson, Harry E.
39. City of DuBois
41. Buffalo, Rochester & Pittsburgh Railway Co.
- 41.1 Burke-Parsons-Bowly Corp.
43. Rochester & Pittsburgh Coal Co.
44. Taylor, James R. & Ruth E.
49. Brown, Stanley
50. Shortway Motels, Inc.
51. Taylor, James R. III & Florence Jean
52. Taylor, James R. III & Florence Jean
53. Sandy Township Municipal Authority
55. Cole, Robert Trucking Co., Inc.

NOTICE
This map has been prepared, distributed, and used for the
assessment purposes ONLY. It has been compiled from
information in the office of the Recorder of Deeds, the office
of the Board of Assessment and Revision of Taxes, the
office of engineering and surveying, and, in some cases,
from field work.
The Clearfield County Board of
Assessment and Revision of Taxes

REVISED - 7-21-77

ASSESSMENT MAP	
SANDY TOWNSHIP	
CLEARFIELD COUNTY	
PENNSYLVANIA	
SCALE 1"=660'	AD-1956
ENLARGEMENTS NO.	MAP NO.
	A2

10393-85

10393-85