



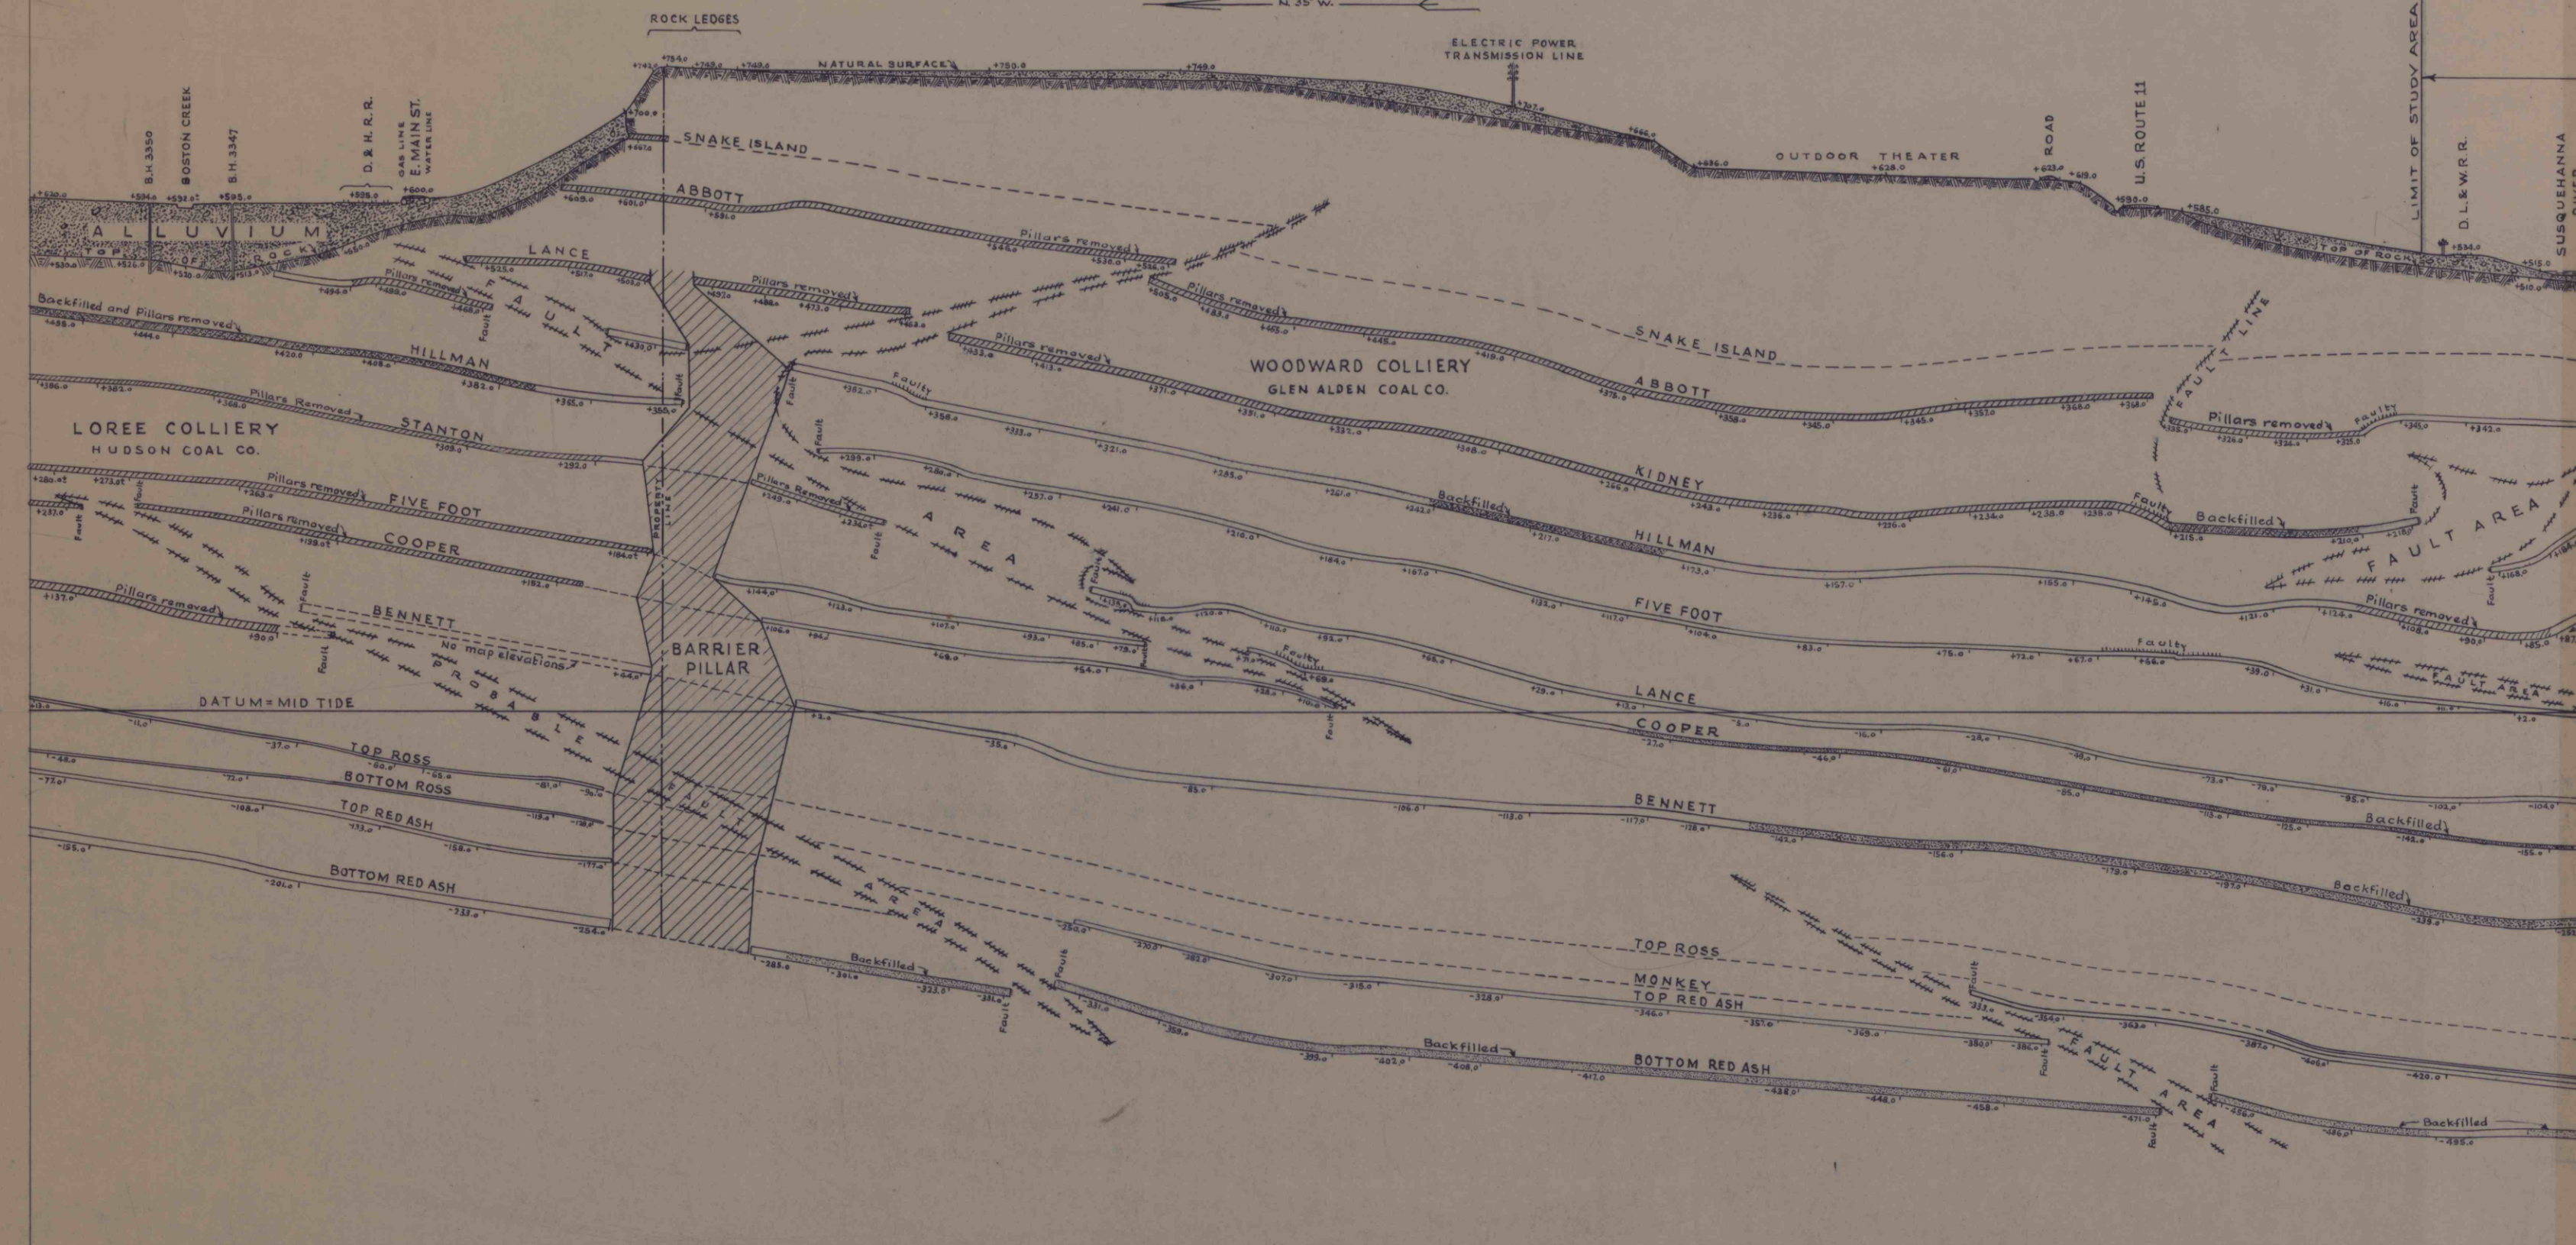

CROSS SECTION FOLIO 30
LOOKING UPSTREAM
0 50 100 200
Horizontal Scale in Feet

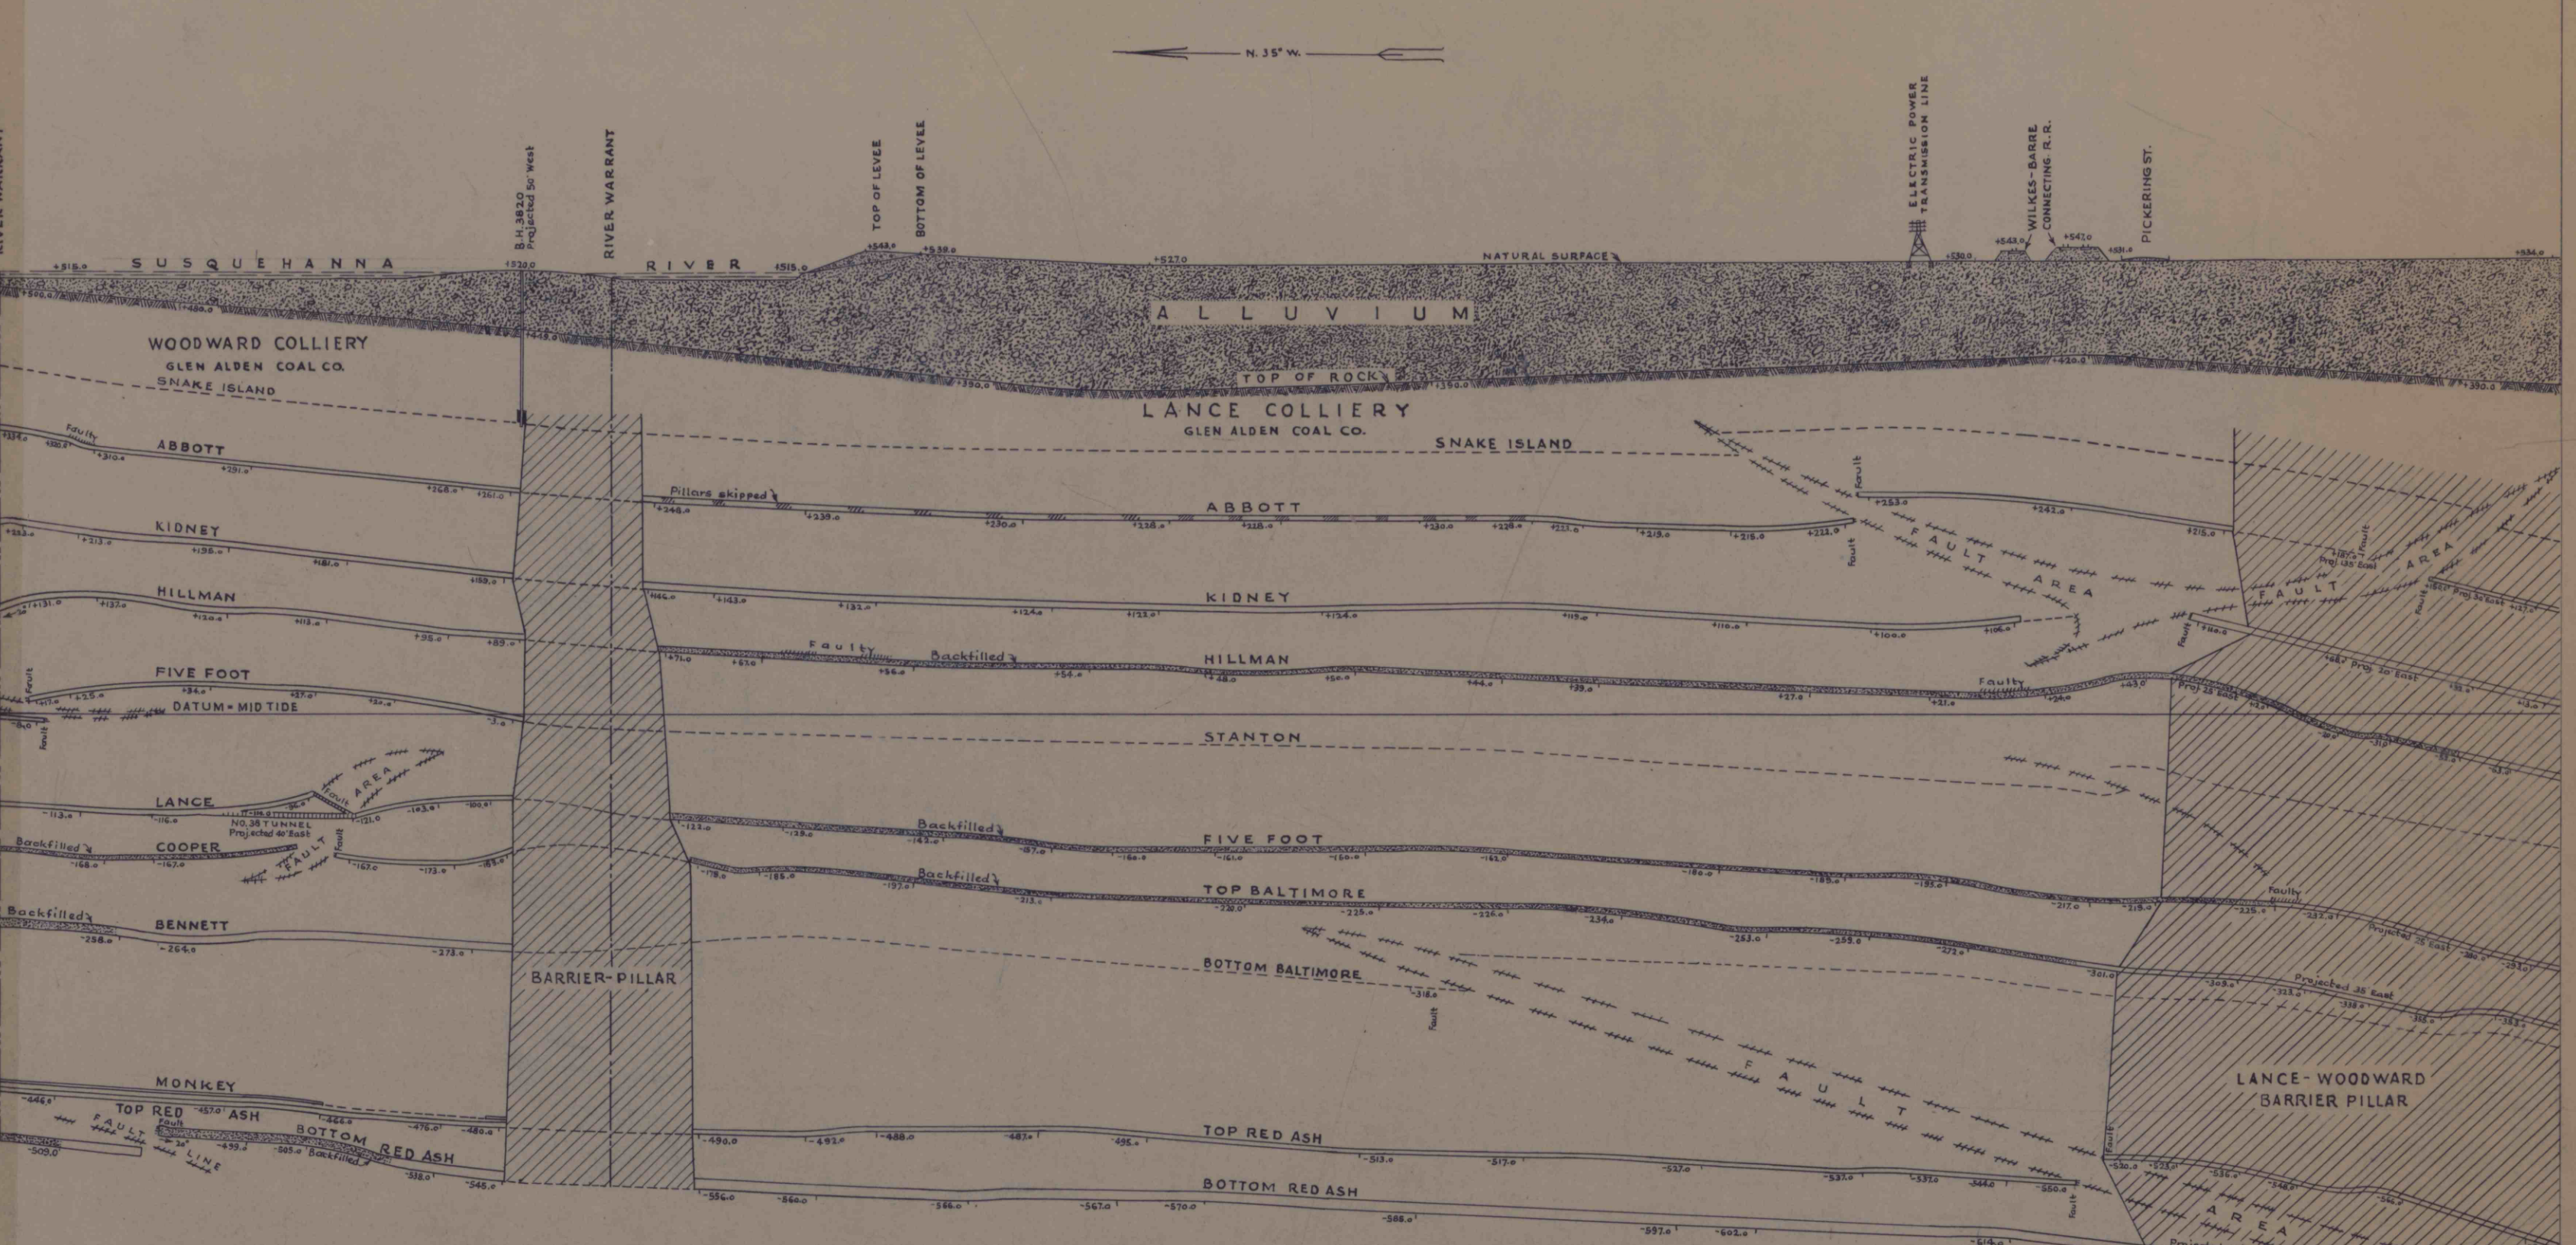

CROSS SECTION FOLIO 3E
LOOKING UPSTREAM
0 50 100 200
Horizontal Scale in Feet