


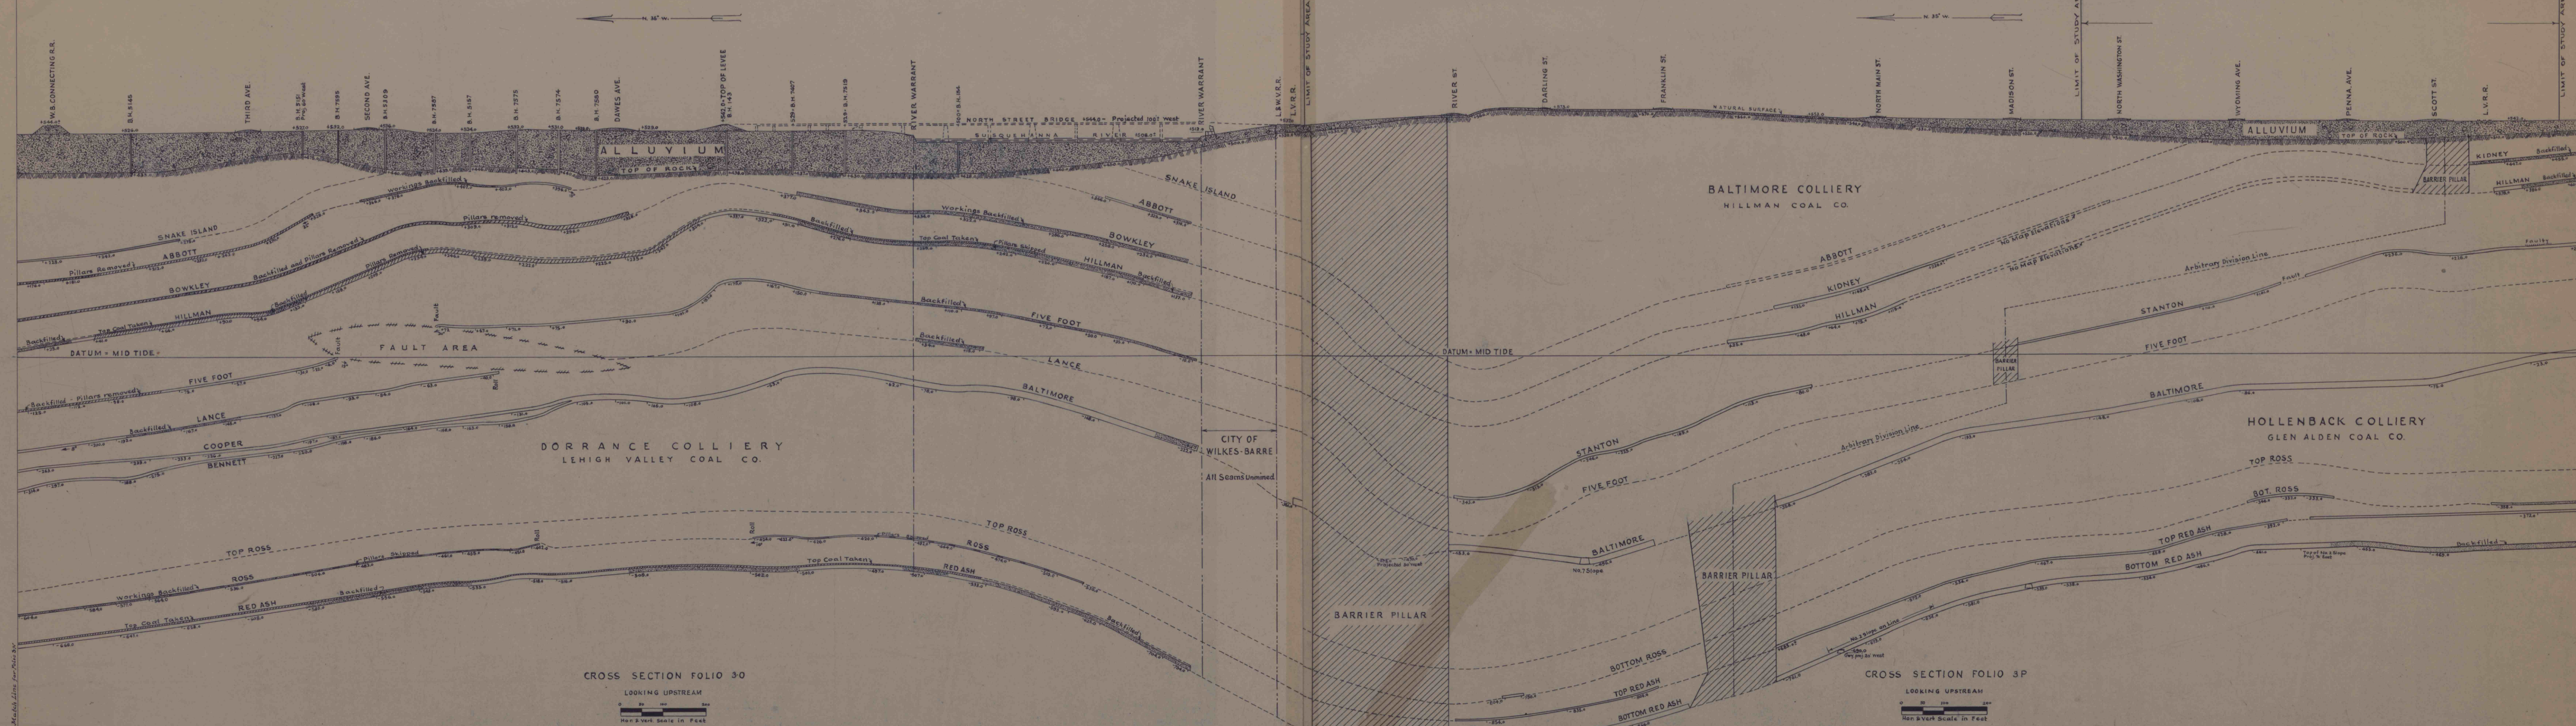

CROSS SECTION FOLIO 30
LOOKING UPSTREAM
Horizontal Scale in Feet

CROSS SECTION FOLIO 3P
LOOKING UPSTREAM
Horizontal Scale in Feet