


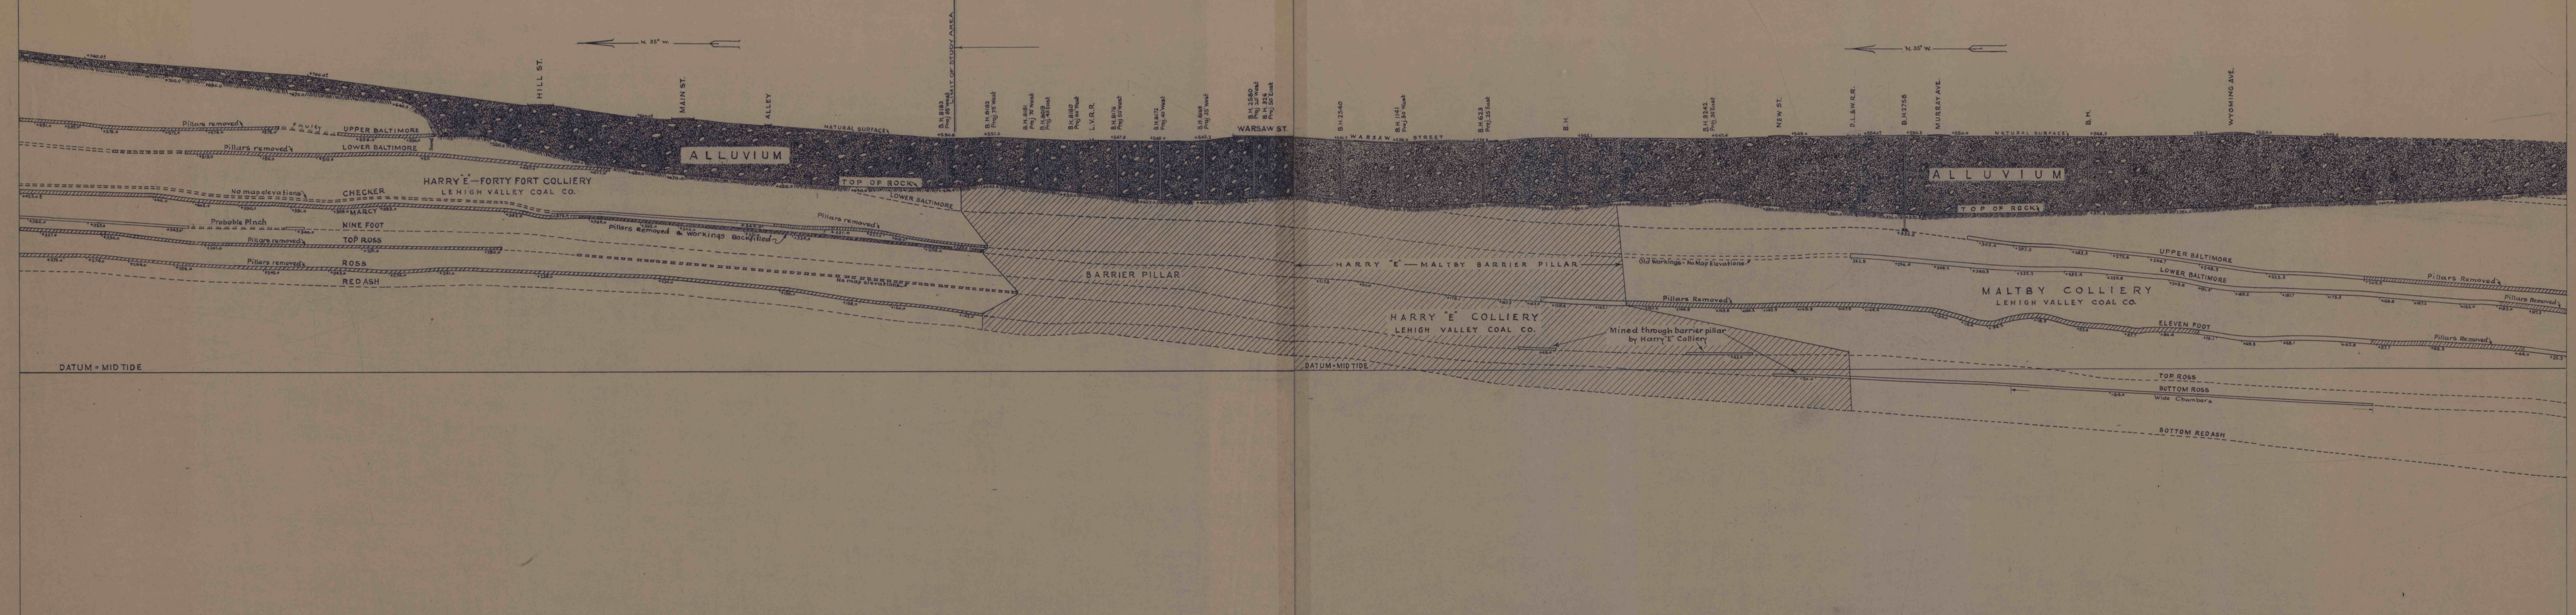

CROSS SECTION, FOLIO 4-II
LOOKING UPSTREAM
0 50 100 200
Hor & Vert. Scale in Feet

CROSS SECTION FOLIO 4-I
LOOKING UPSTREAM
0 50 100 200
Hor & Vert. Scale in Feet

Trim Line

Trim Line