


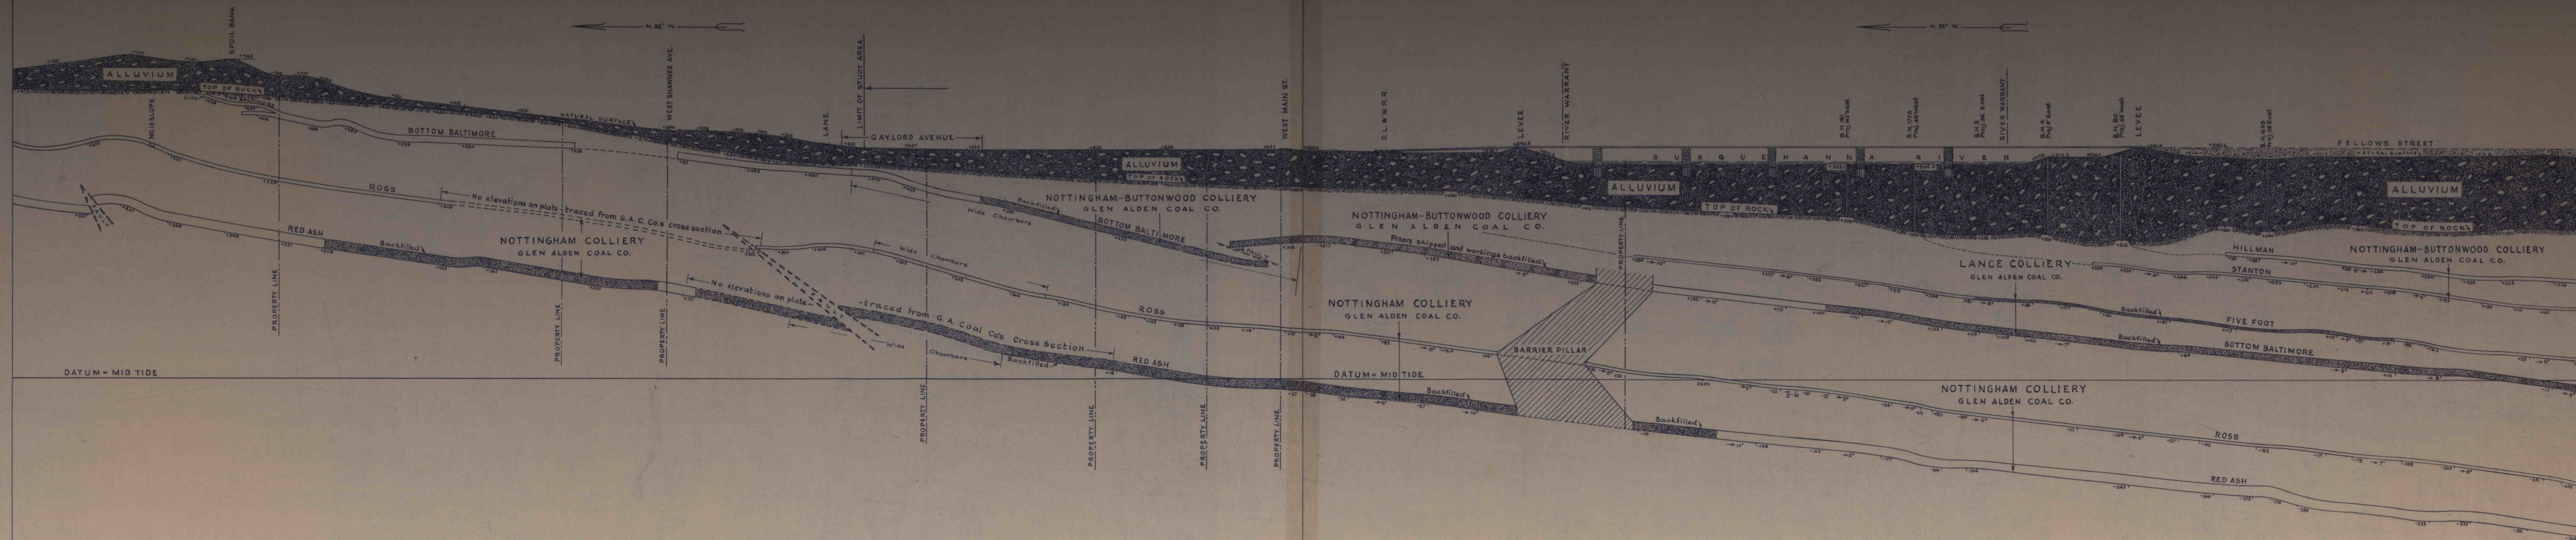

CROSS SECTION FOLIO 2J
LOOKING UPSTREAM
0 50 100 200
Hor. & Vert. Scale in Feet

CROSS SECTION FOLIO 2K
LOOKING UPSTREAM
0 50 100 200
Hor. & Vert. Scale in Feet

Sketch Line for Folio 2J
Trim Line