


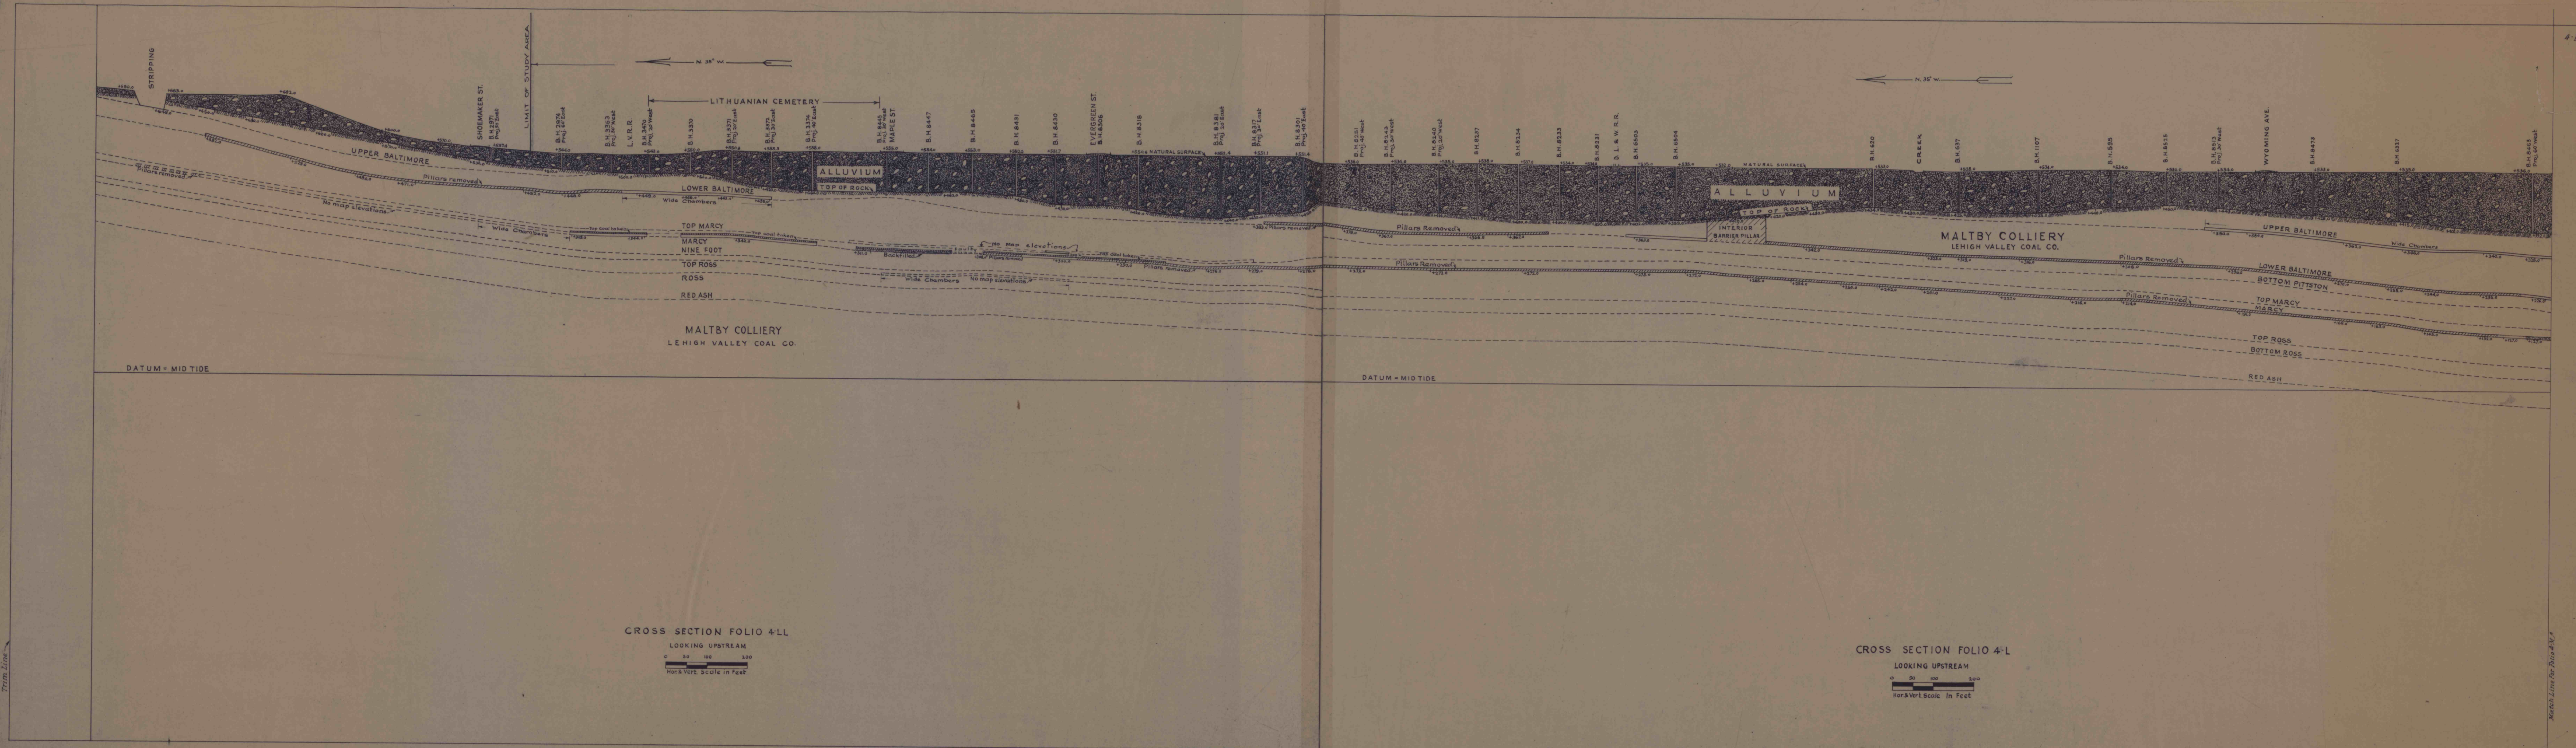

CROSS SECTION FOLIO 4-LL
LOOKING UPSTREAM
0 50 100 200
Hor. & Vert. Scale in Feet

CROSS SECTION FOLIO 4-L
LOOKING UPSTREAM
0 50 100 200
Hor. & Vert. Scale in Feet