


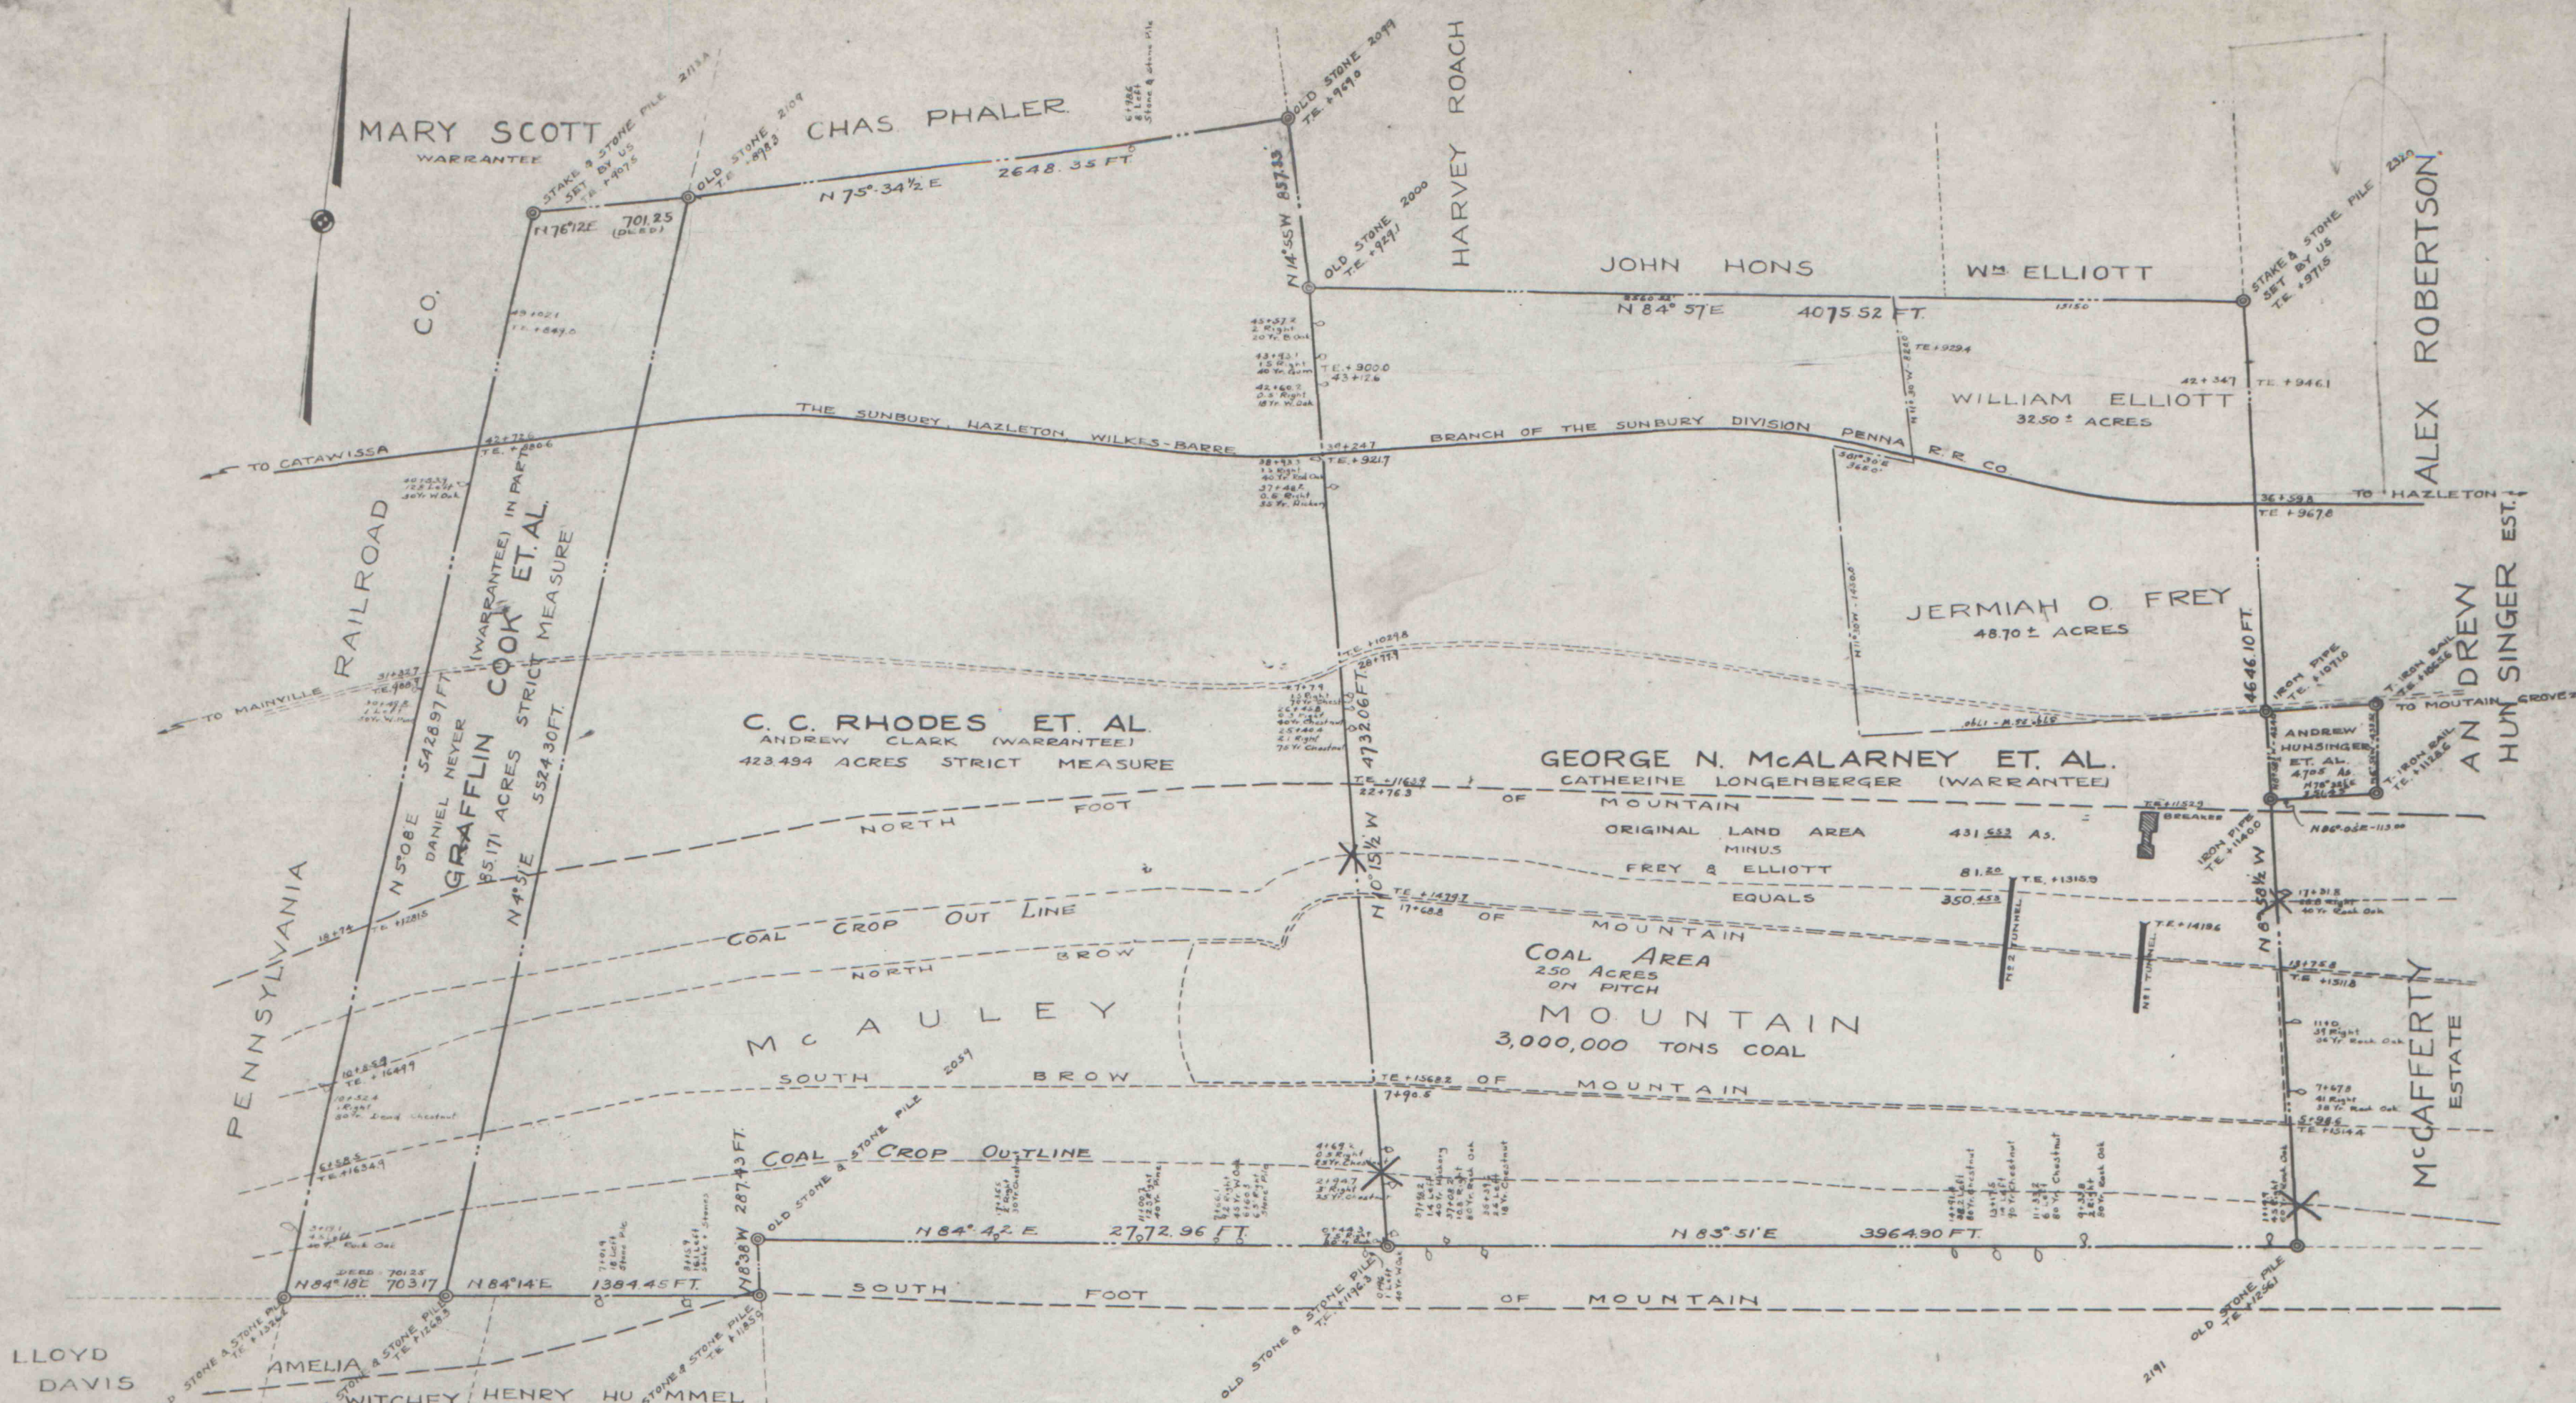

KEY

COMPANY OWNS COAL & SURFACE	—	BURNT SIENNA
COMPANY OWNS SURFACE ONLY	—	BLACK
COMPANY OWNS COAL WITH SURFACE RIGHTS	—	YELLOW
COMPANY LEASES COAL WITH SURFACE RIGHTS	—	VERMILLION
COMPANY LEASES SURFACE	—	WHITE

BEAVER VALLEY COAL Co.
SCOTCH VALLEY, COLUMBIA CO., PENNA.
JANUARY 10, 1932
SCALE 1" = 500'

As SURVEYED NOVEMBER & DECEMBER 1921
BY DONALD D. CRUSER MINE & LAND SURVEYOR
67 GROVE ST. WILKES-BARRE, PENNA.