


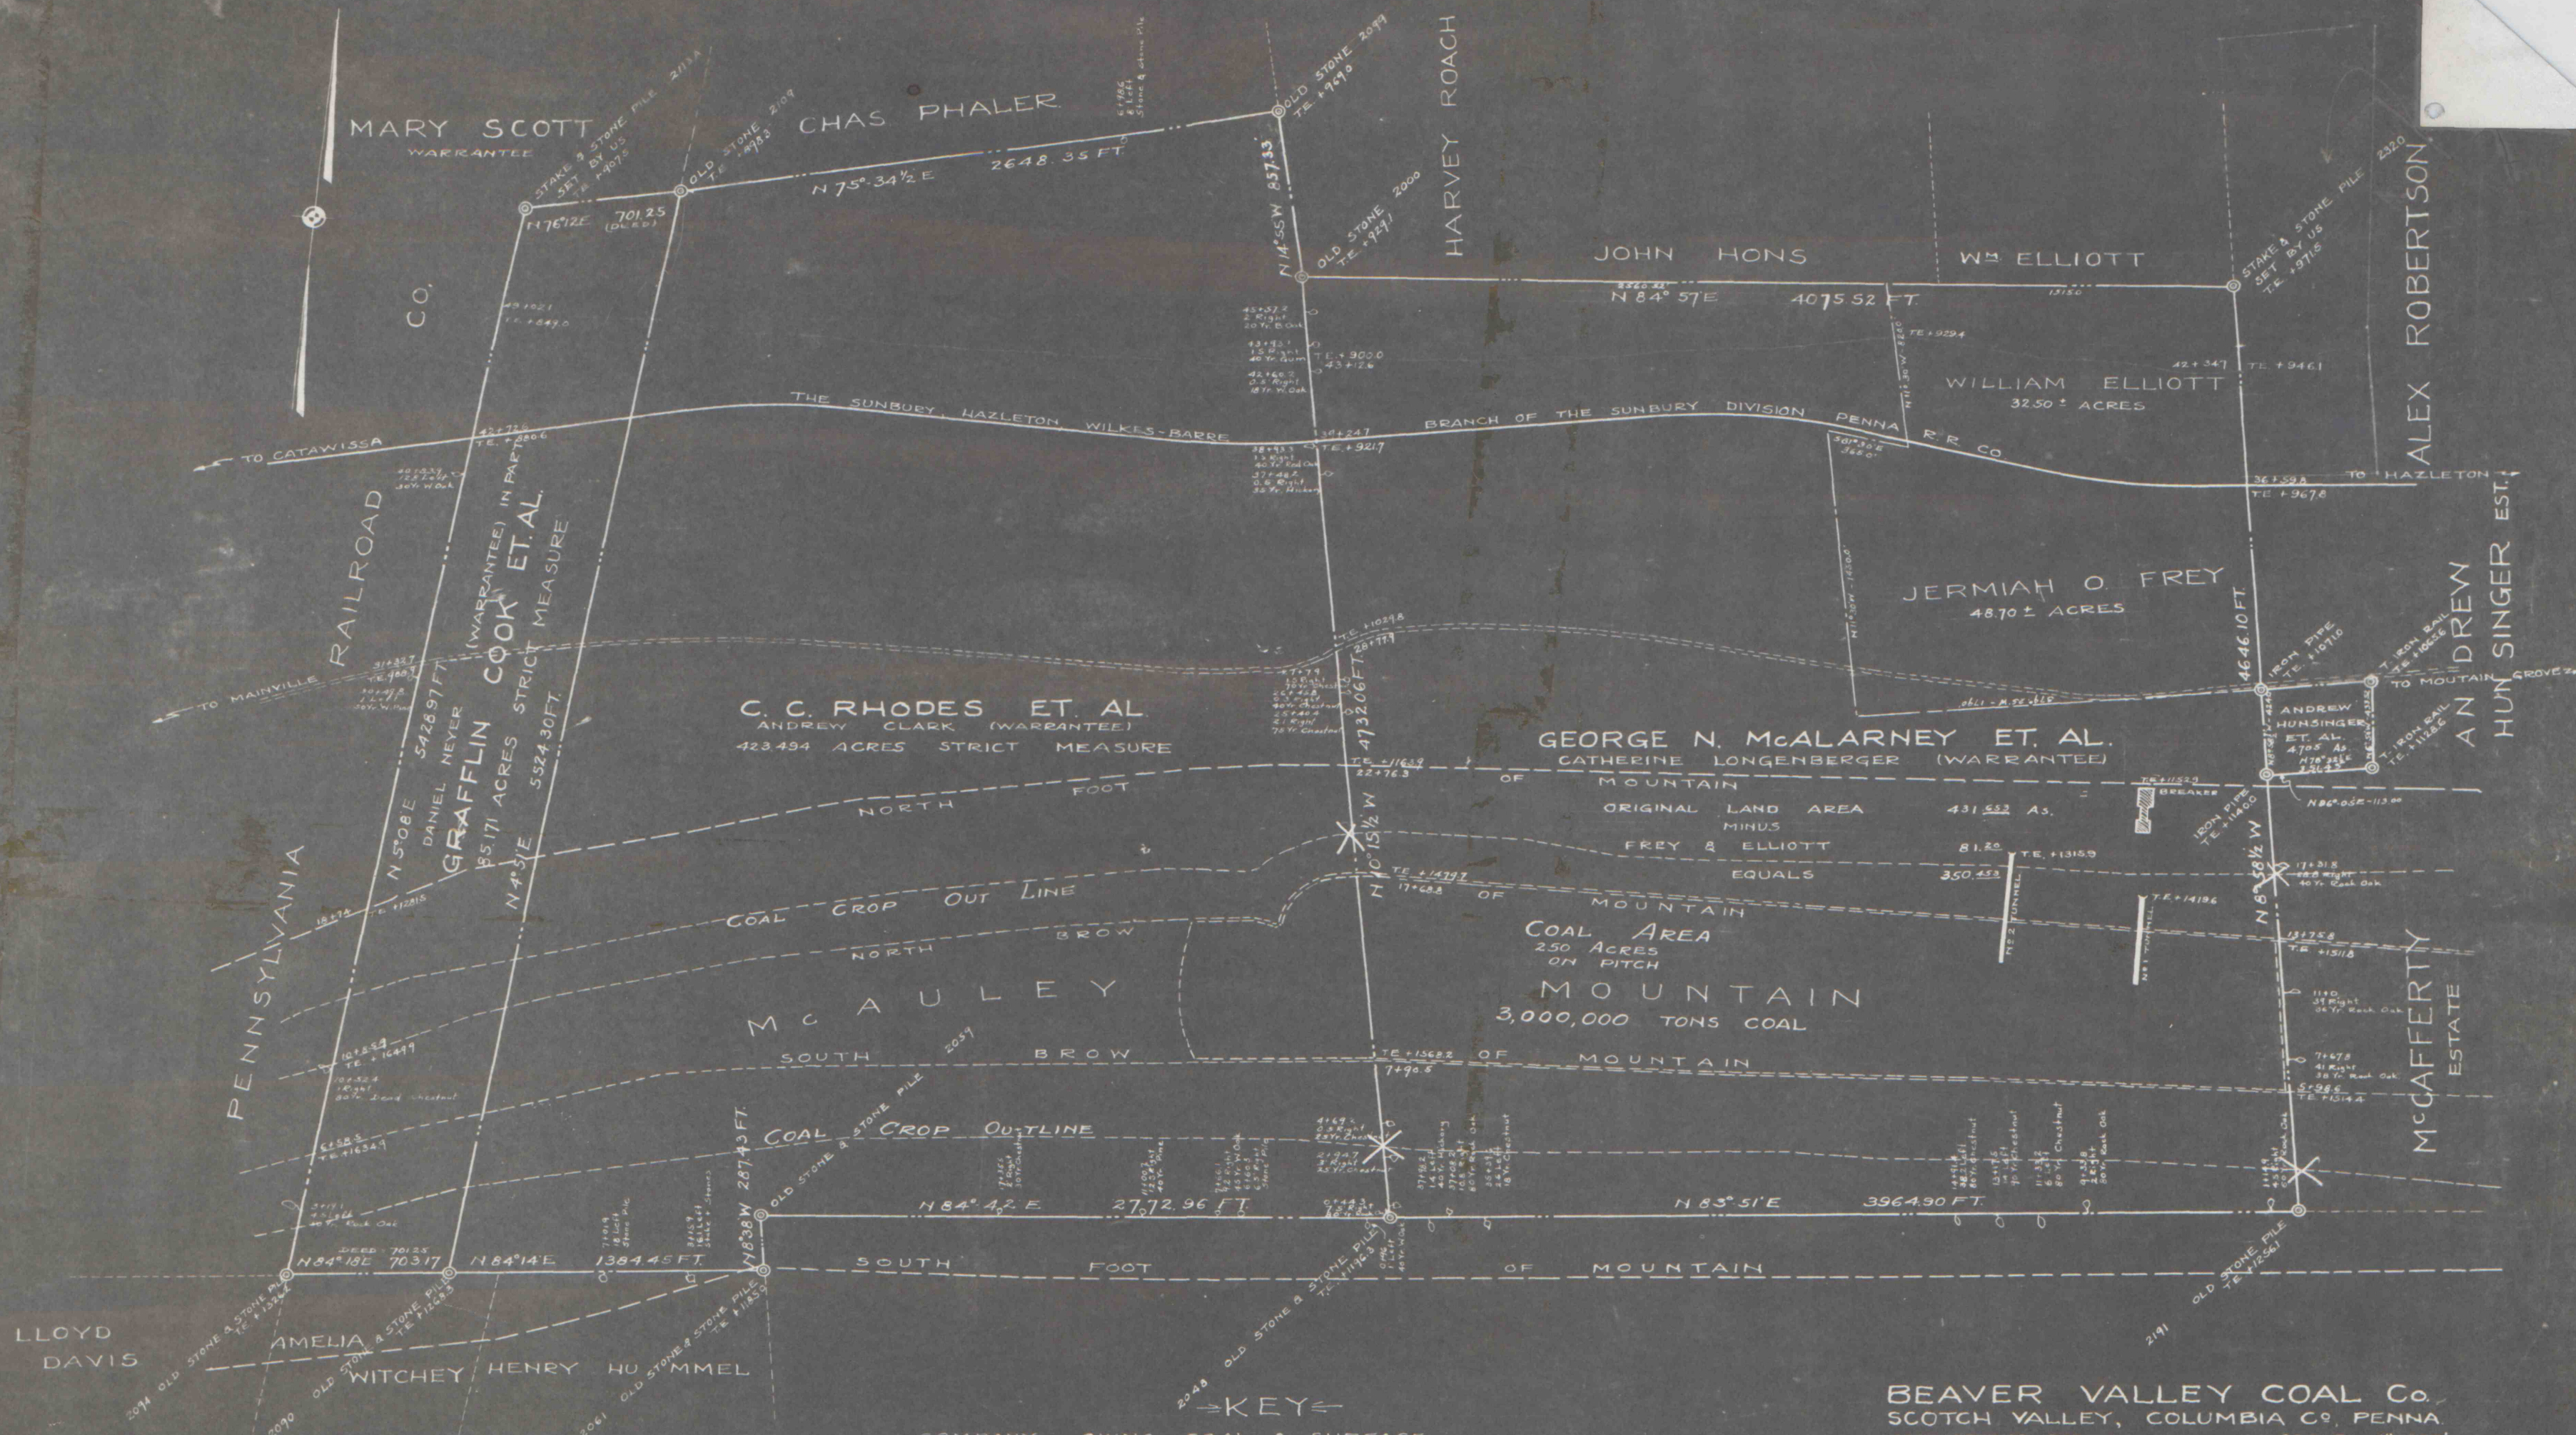

KEY

COMPANY OWNS COAL & SURFACE	==	BURNT SIENNA
COMPANY OWNS SURFACE ONLY	==	BLACK
COMPANY OWNS COAL WITH SURFACE RIGHTS	==	YELLOW
COMPANY LEASES COAL WITH SURFACE RIGHTS	==	VERMILLION
COMPANY LEASES SURFACE	==	WHITE

BEAVER VALLEY COAL Co.
SCOTCH VALLEY, COLUMBIA CO., PENNA.
JANUARY 10, 1932
SCALE 1"=500'

AS SURVEYED NOVEMBER & DECEMBER 1921
BY DONALD D. CRUSER, MINE & LAND SURVEYOR
67 GROVE ST. WILKES-BARRE, PENNA.