

KEYSTONE COAL MINING CORPORATION

SUBSIDENCE PERMIT BOUNDARY INDEX FOR 1"=100' MAPS

WHITESBURG, ELDERTON & RURAL VALLEY 7 1/2' USGS QUADRANGLE



= MAPS SUBMITTED SCALE : 1"=2000"

EMILIE No. 1&2 MINE

PERMIT No. 03841305 UPPER FREEPORT (E SEAM) PLUMCREEK AND SOUTHBEND TOWNSHIPS ARMSTRONG COUNTY, PENNSYLVANIA

POSTING DATE: JUNE 1 1995




PREPARED BY: R. HITCHINGS


MAPS DEPICT CONTEMPLATED MINING

FROM: JUNE 1 1995 TO: ___

DEC. 1 1995

LEGEND FOR MAP SYMBOLS

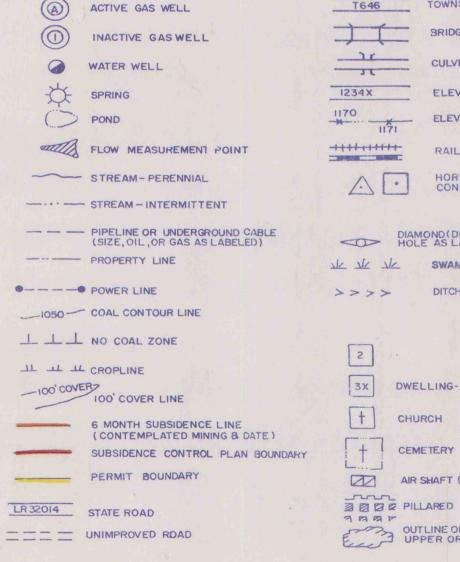

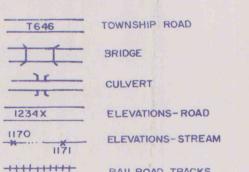

RAILROAD TRACKS HORIZONTAL OR VERTICAL CONTROL, SURVEY STATIONS

DIAMOND(DDH) OR AIR DRILL (ADH)
HOLE AS LABELED JE JE SWAMP OR MARSH

ALL ENTRIES TO BE MINED AT NOMINAL WIDTH OF 20 FEET EXCEPT BELT/TRACK ENTRIES STRUCTURE WHICH ARE TO BE MINED AT A 22 FOOT NOMINAL 3X DWELLING-BUILT AFTER APRIL 1966

MINING CORPORATION.

MINING COMPLETED

THE TOE OF EXISTING SPOIL, MINE ROCK

OR COAL REFUSE PILE

(NAME) ORIGINAL COAL OWNER, SHOWN' FOR REFERENCE ONLY

ME MINE EXAMINERS BOOK LOCATION

MINING WILL BE ON CENTERLINE PROJECTIONS ONLY IN SUPPORT AREA

ALL COAL IS OWNED BY ROCHESTER & PITTSBURGH

COAL COMPANY UNLESS OTHERWISE DESIGNATED ON THE MAPS, AND LEASED TO KEYSTONE COAL

CONSTRUCTED DIKE OR EMBANKMENT

AIR SHAFT (DOUBLE COMPARTMENT) 3000 PILLARED OUTLINE OF PILLARED AREA UPPER OR LOWER SEAM

NOTE: FIRST MINING INDICATES NO PILLAR REMOVAL