


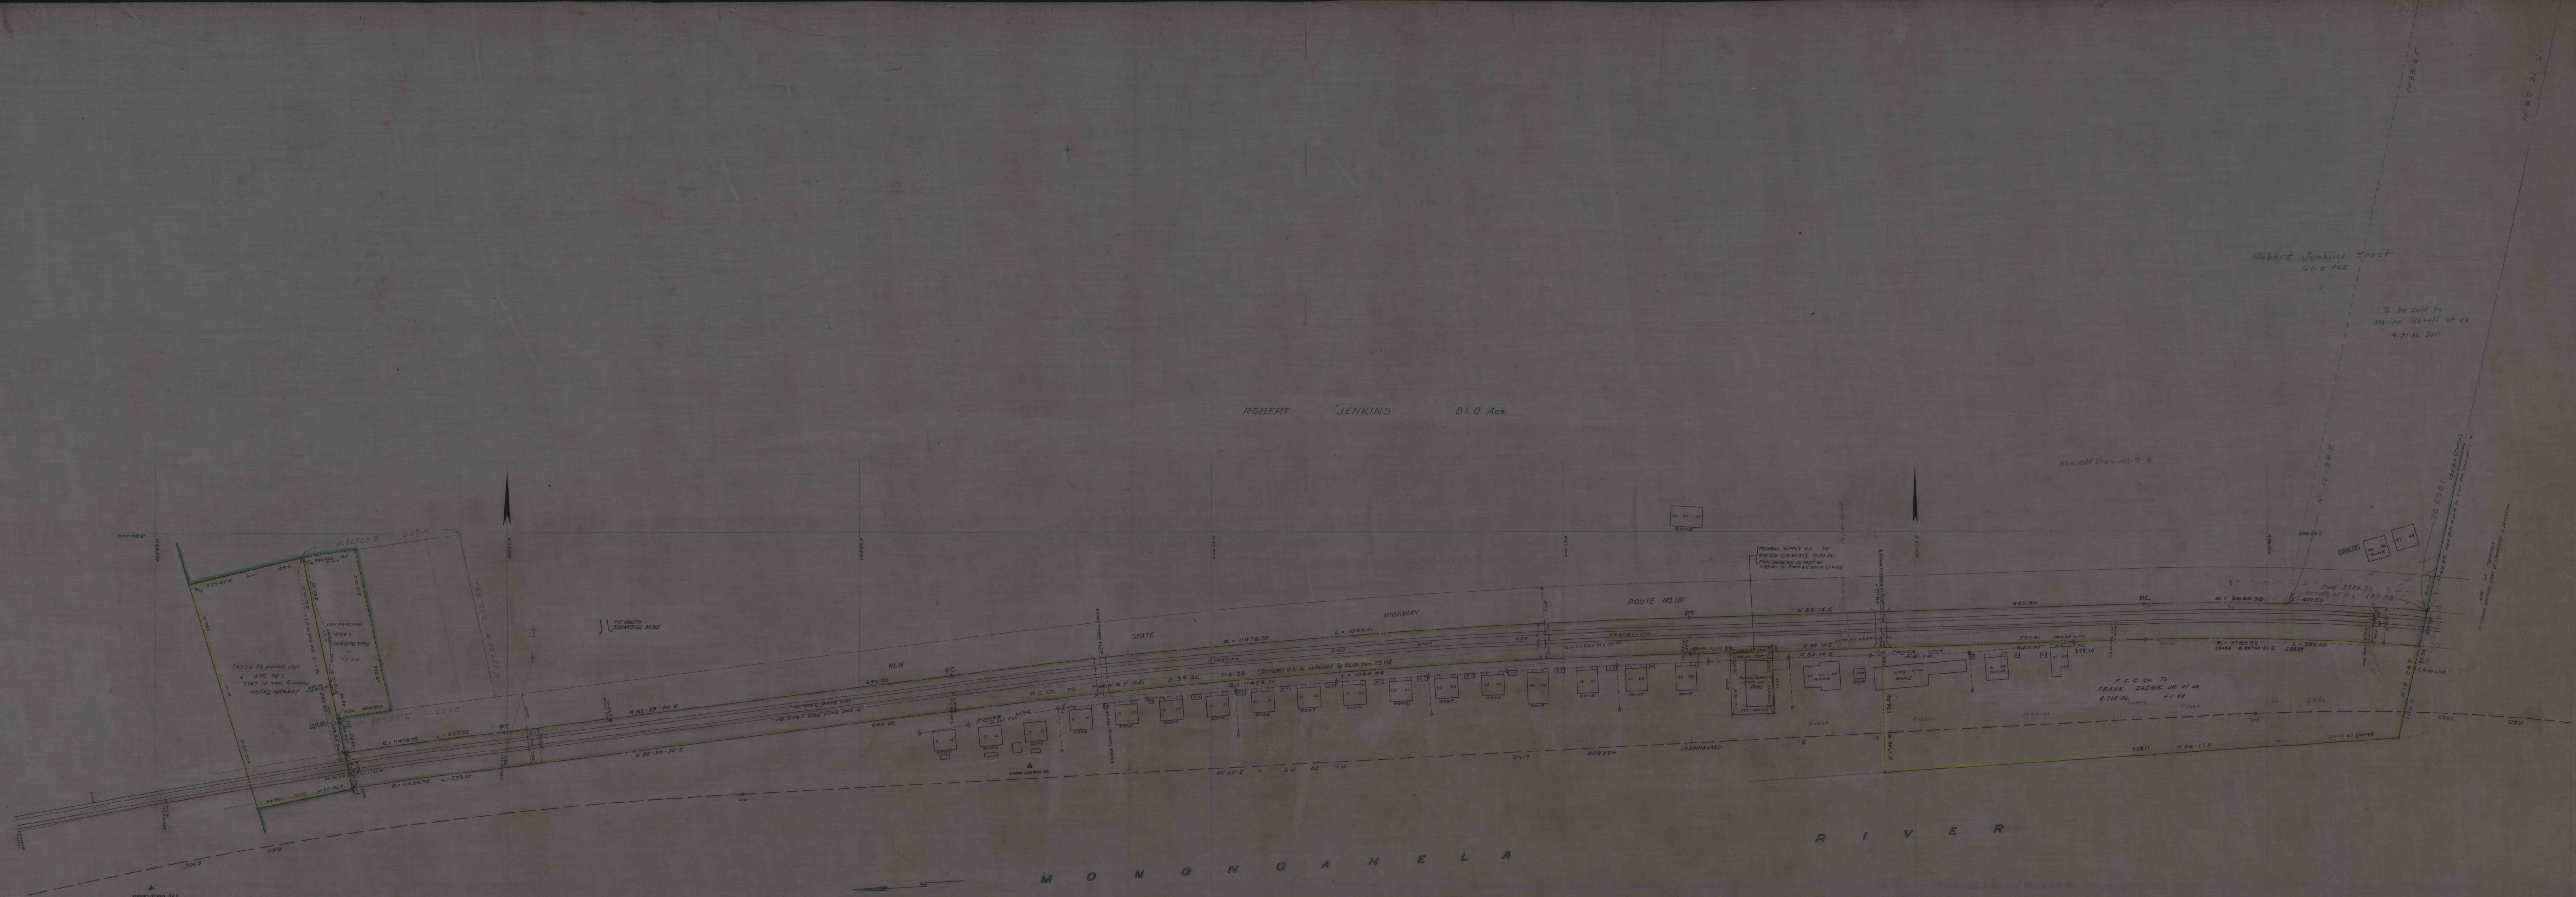

Plan Showing New Location
of PM&K RE. Rtgway, New State Highway, & P.C. Co. Houses
at Sunnyside Mine
Forward Twp. Allegheny Co. Pa.
Scale 1" = 50' March 23, 1927.