
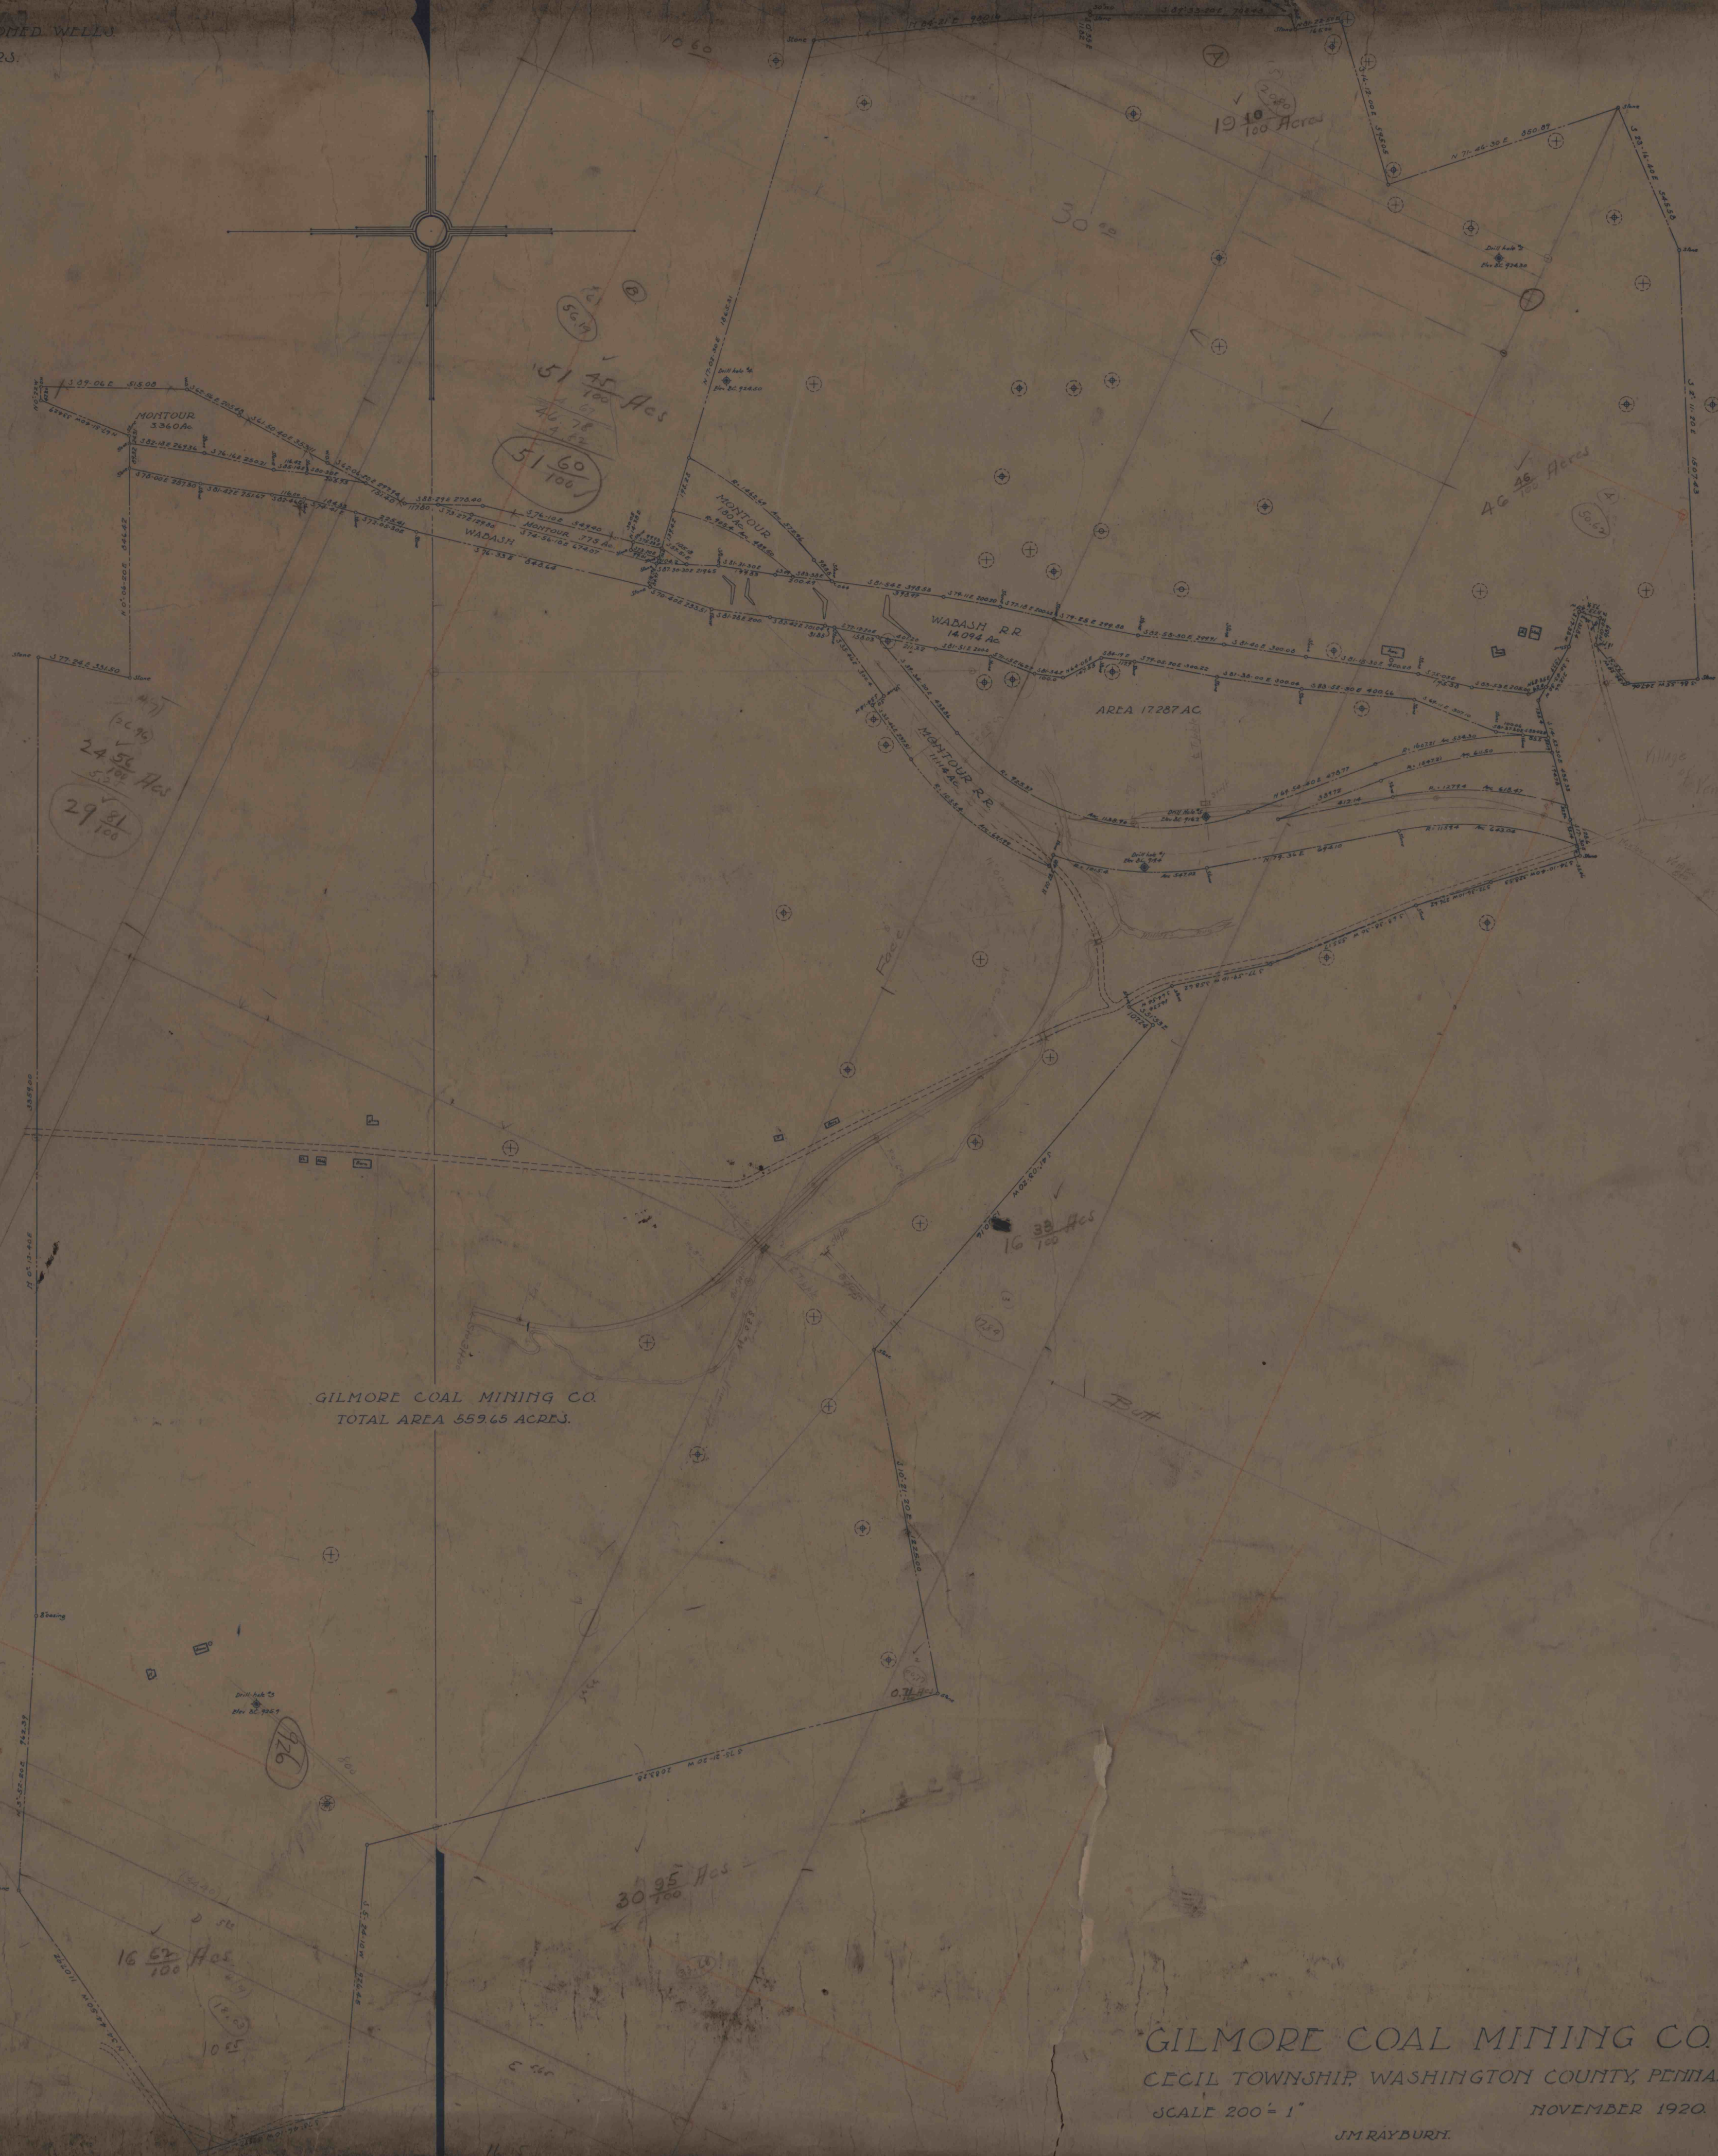


ABANDONED WELLS
PUMPERS.

Southview Station
Montour RR

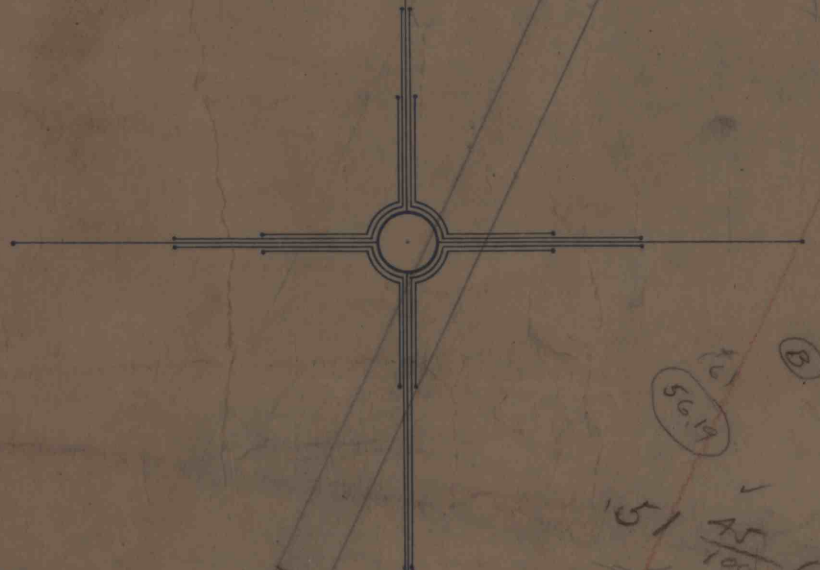

GILMORE COAL MINING CO.
TOTAL AREA 359.65 ACRES.

GILMORE COAL MINING CO.
CECIL TOWNSHIP, WASHINGTON COUNTY, PENNA.
SCALE 200' = 1" NOVEMBER 1920.
J.M. RAYBURN.

Keep with CO-38-2