


89-1901

27-1901

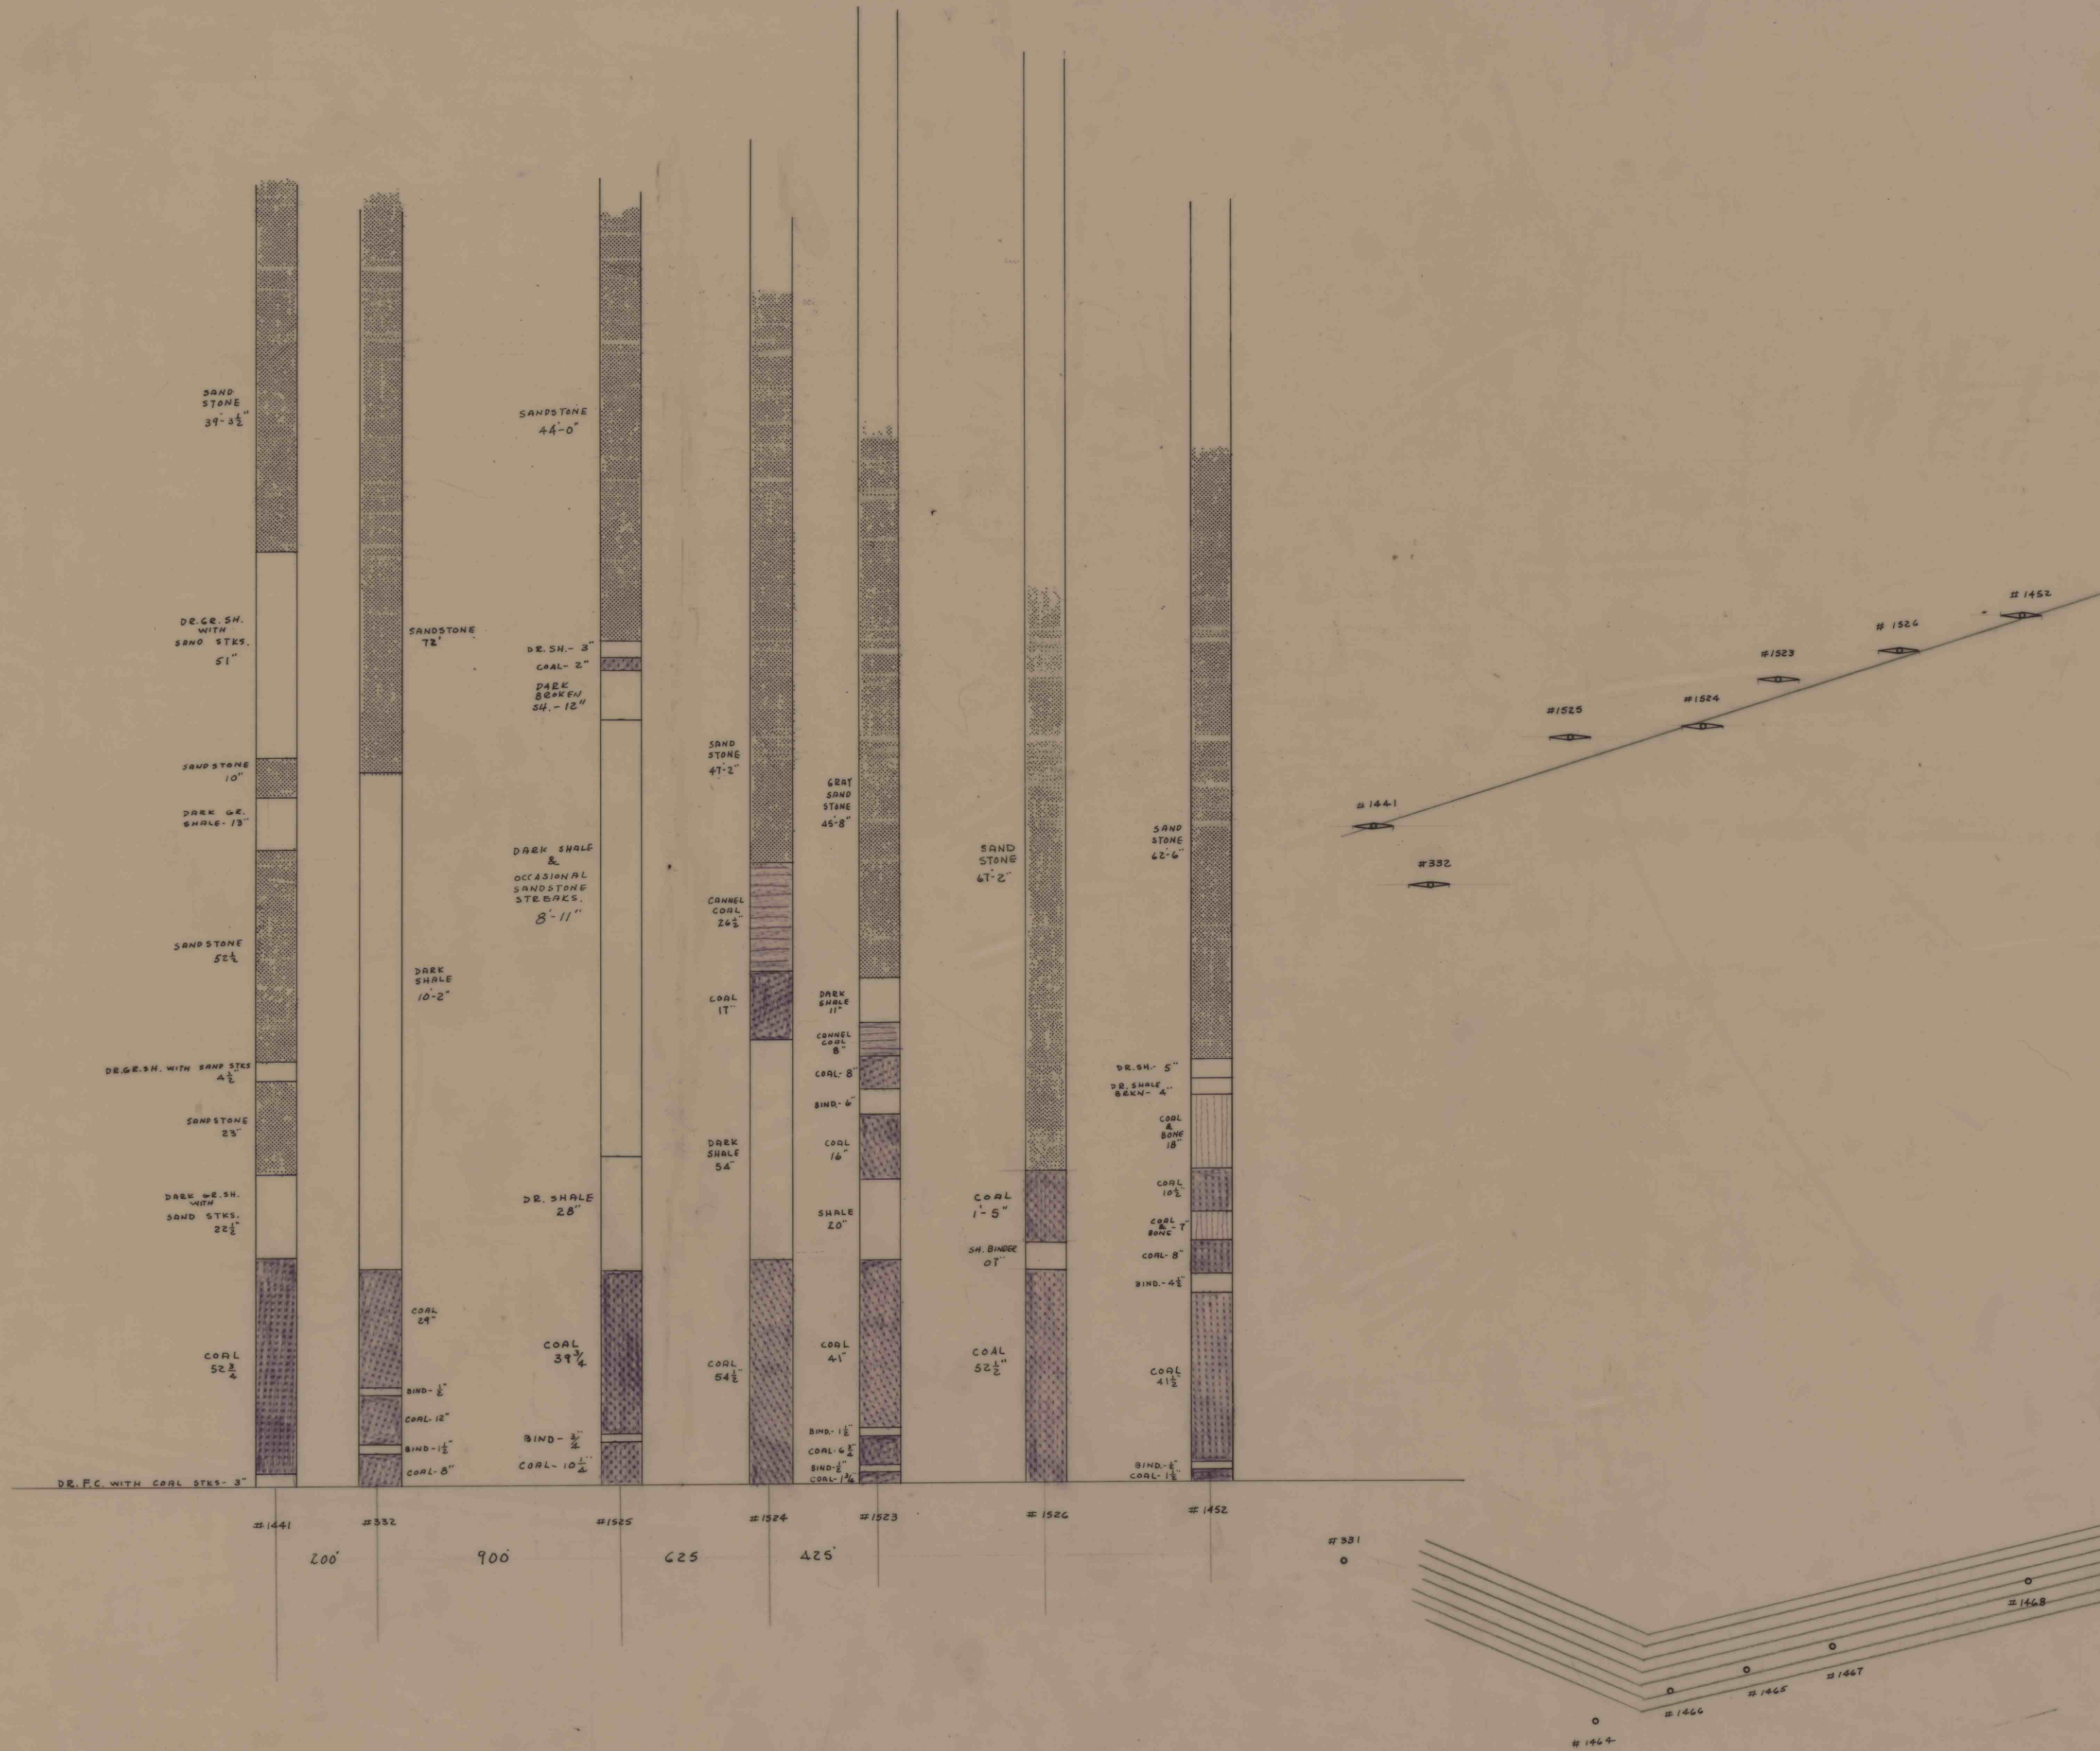

HELVETIA COAL CO.

ROCHESTER & PITTSBURGH COAL CO.
ENGINEERING DEPT., INDIANA, PA.

DIAMOND DRILL HOLE SECTIONS
AND LOCATIONS THROUGH
TRANSITION AREA AT
LUC. #6 MINE.

MADE BY	E. S.	SCALE
TRACED BY		DATE 12-17-68
CHECKED BY		NO.

10614-68