


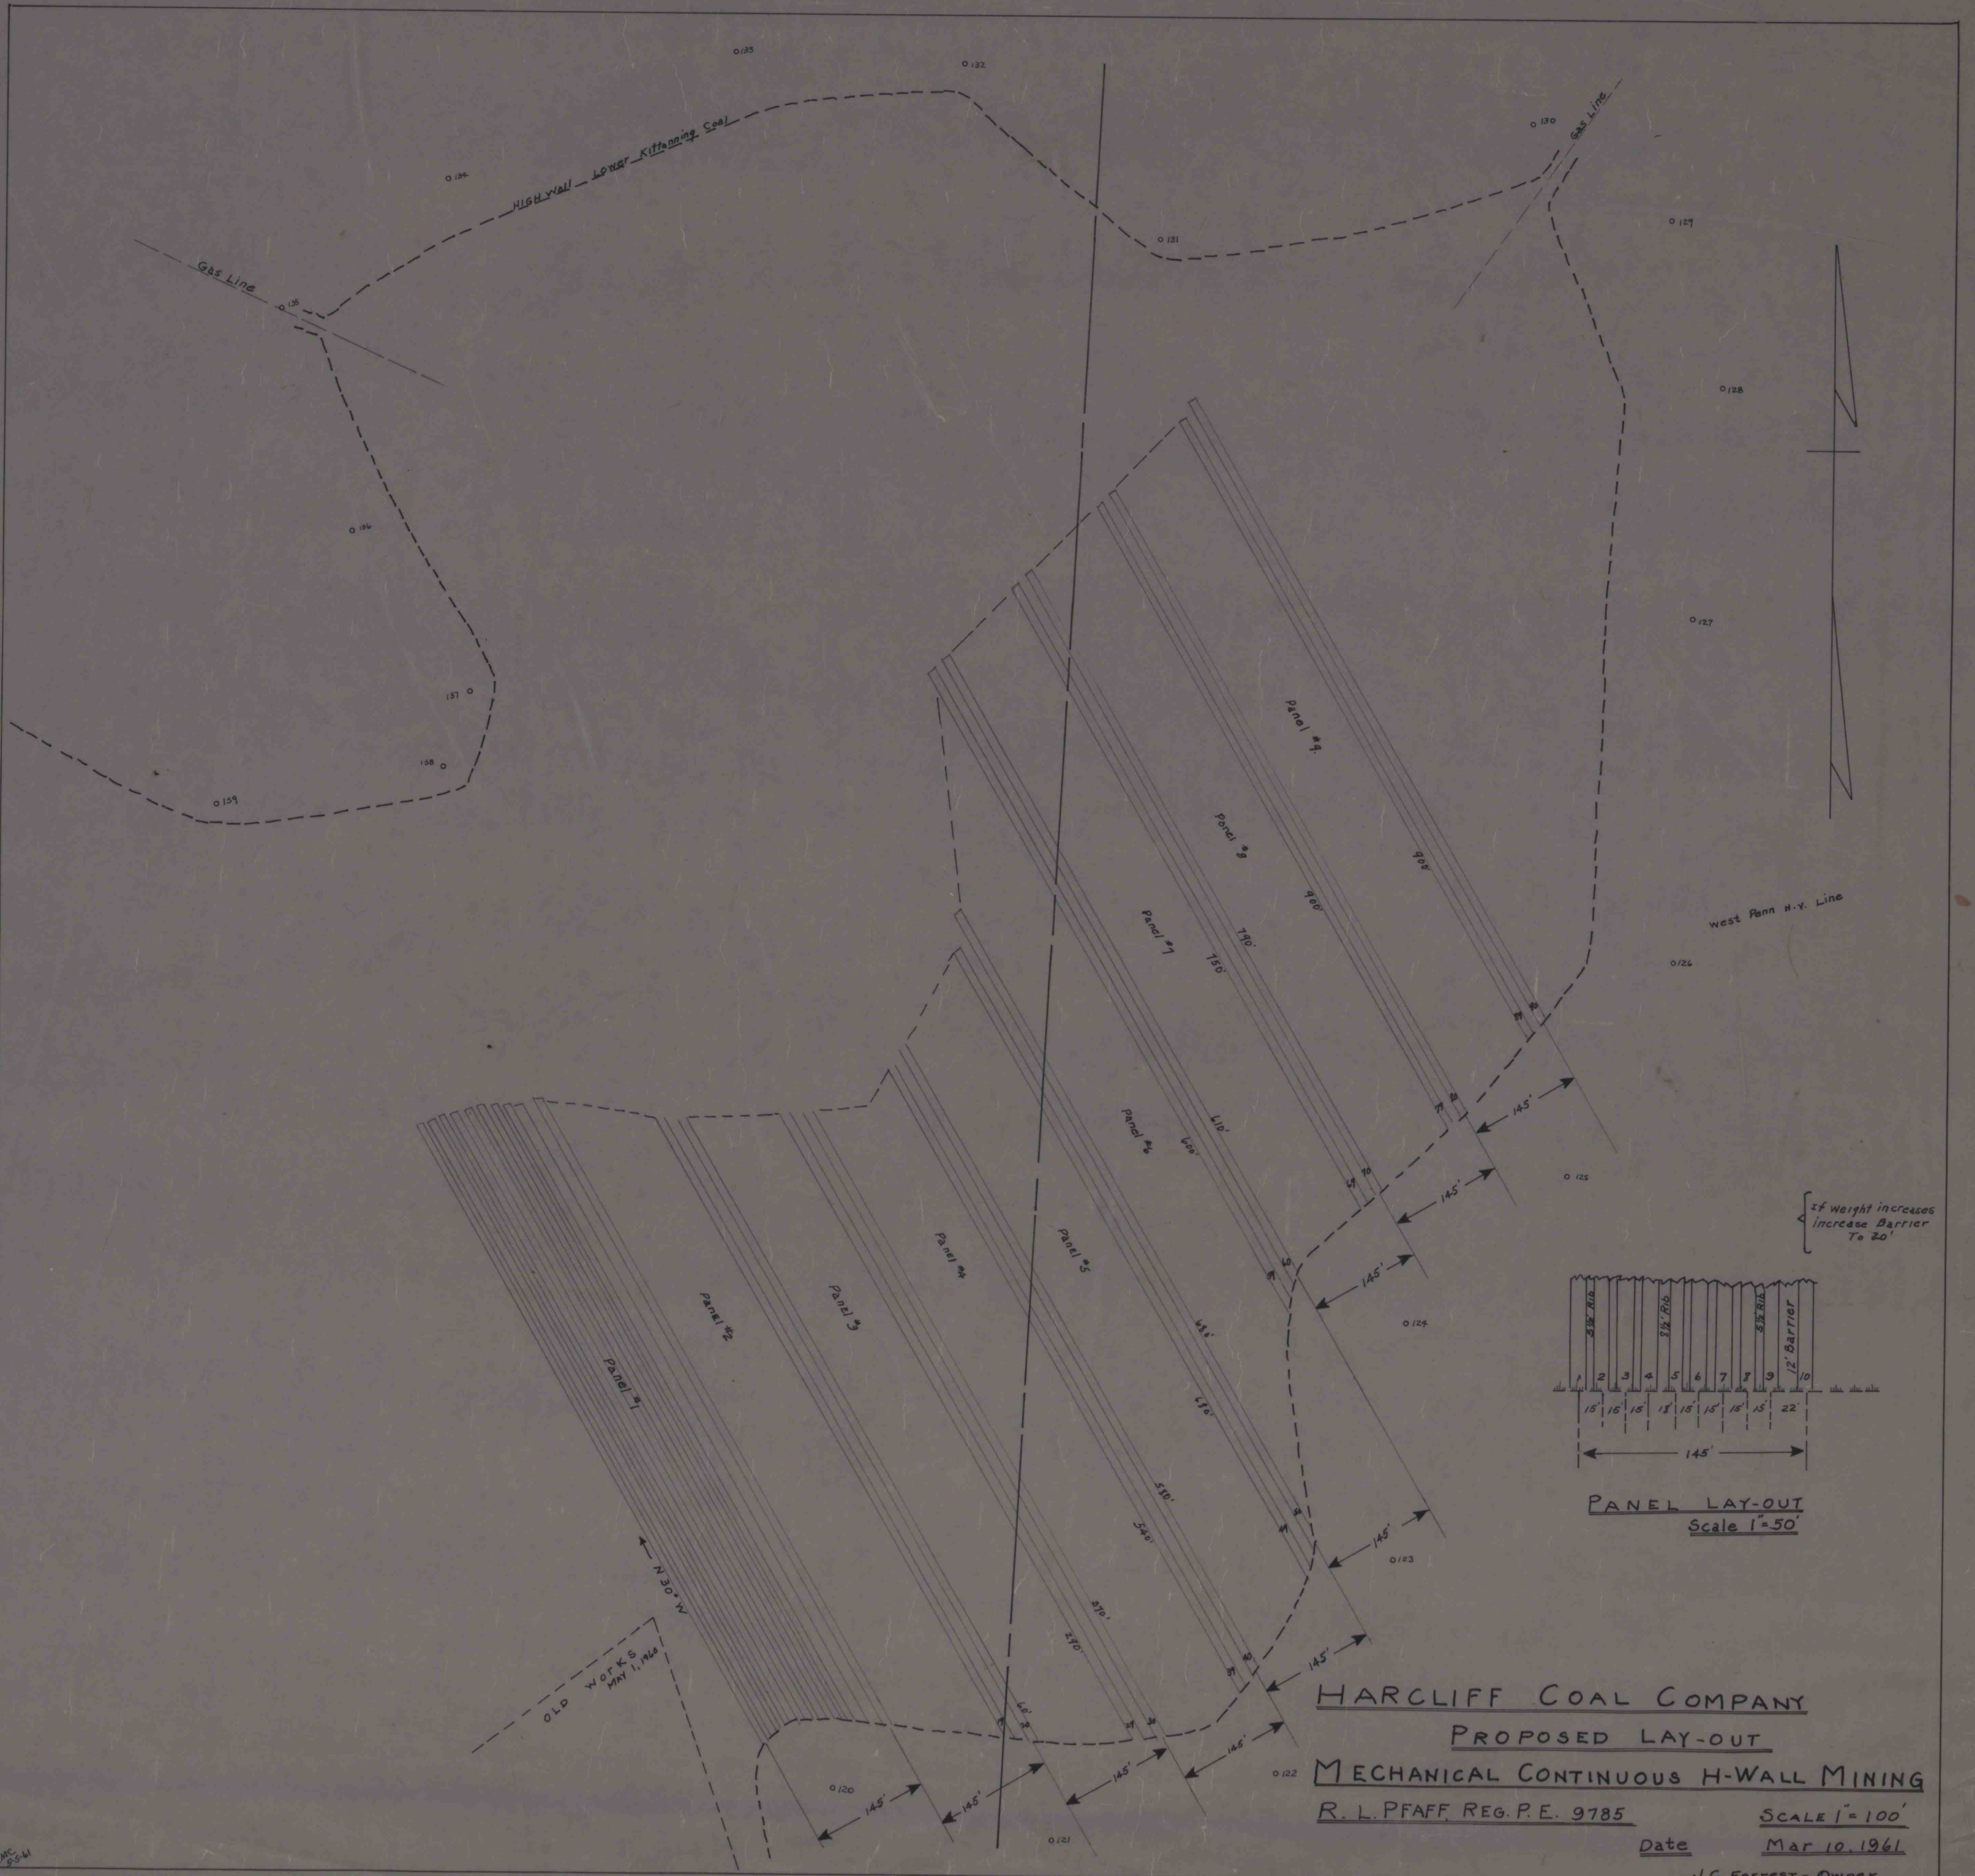

HARCLIFF COAL COMPANY
PROPOSED LAY-OUT
MECHANICAL CONTINUOUS H-WALL MINING
R. L. PFAFF REG. P.E. 9785
SCALE 1"=100'
Date Mar 10, 1961
J.C. Forrest - Owner