


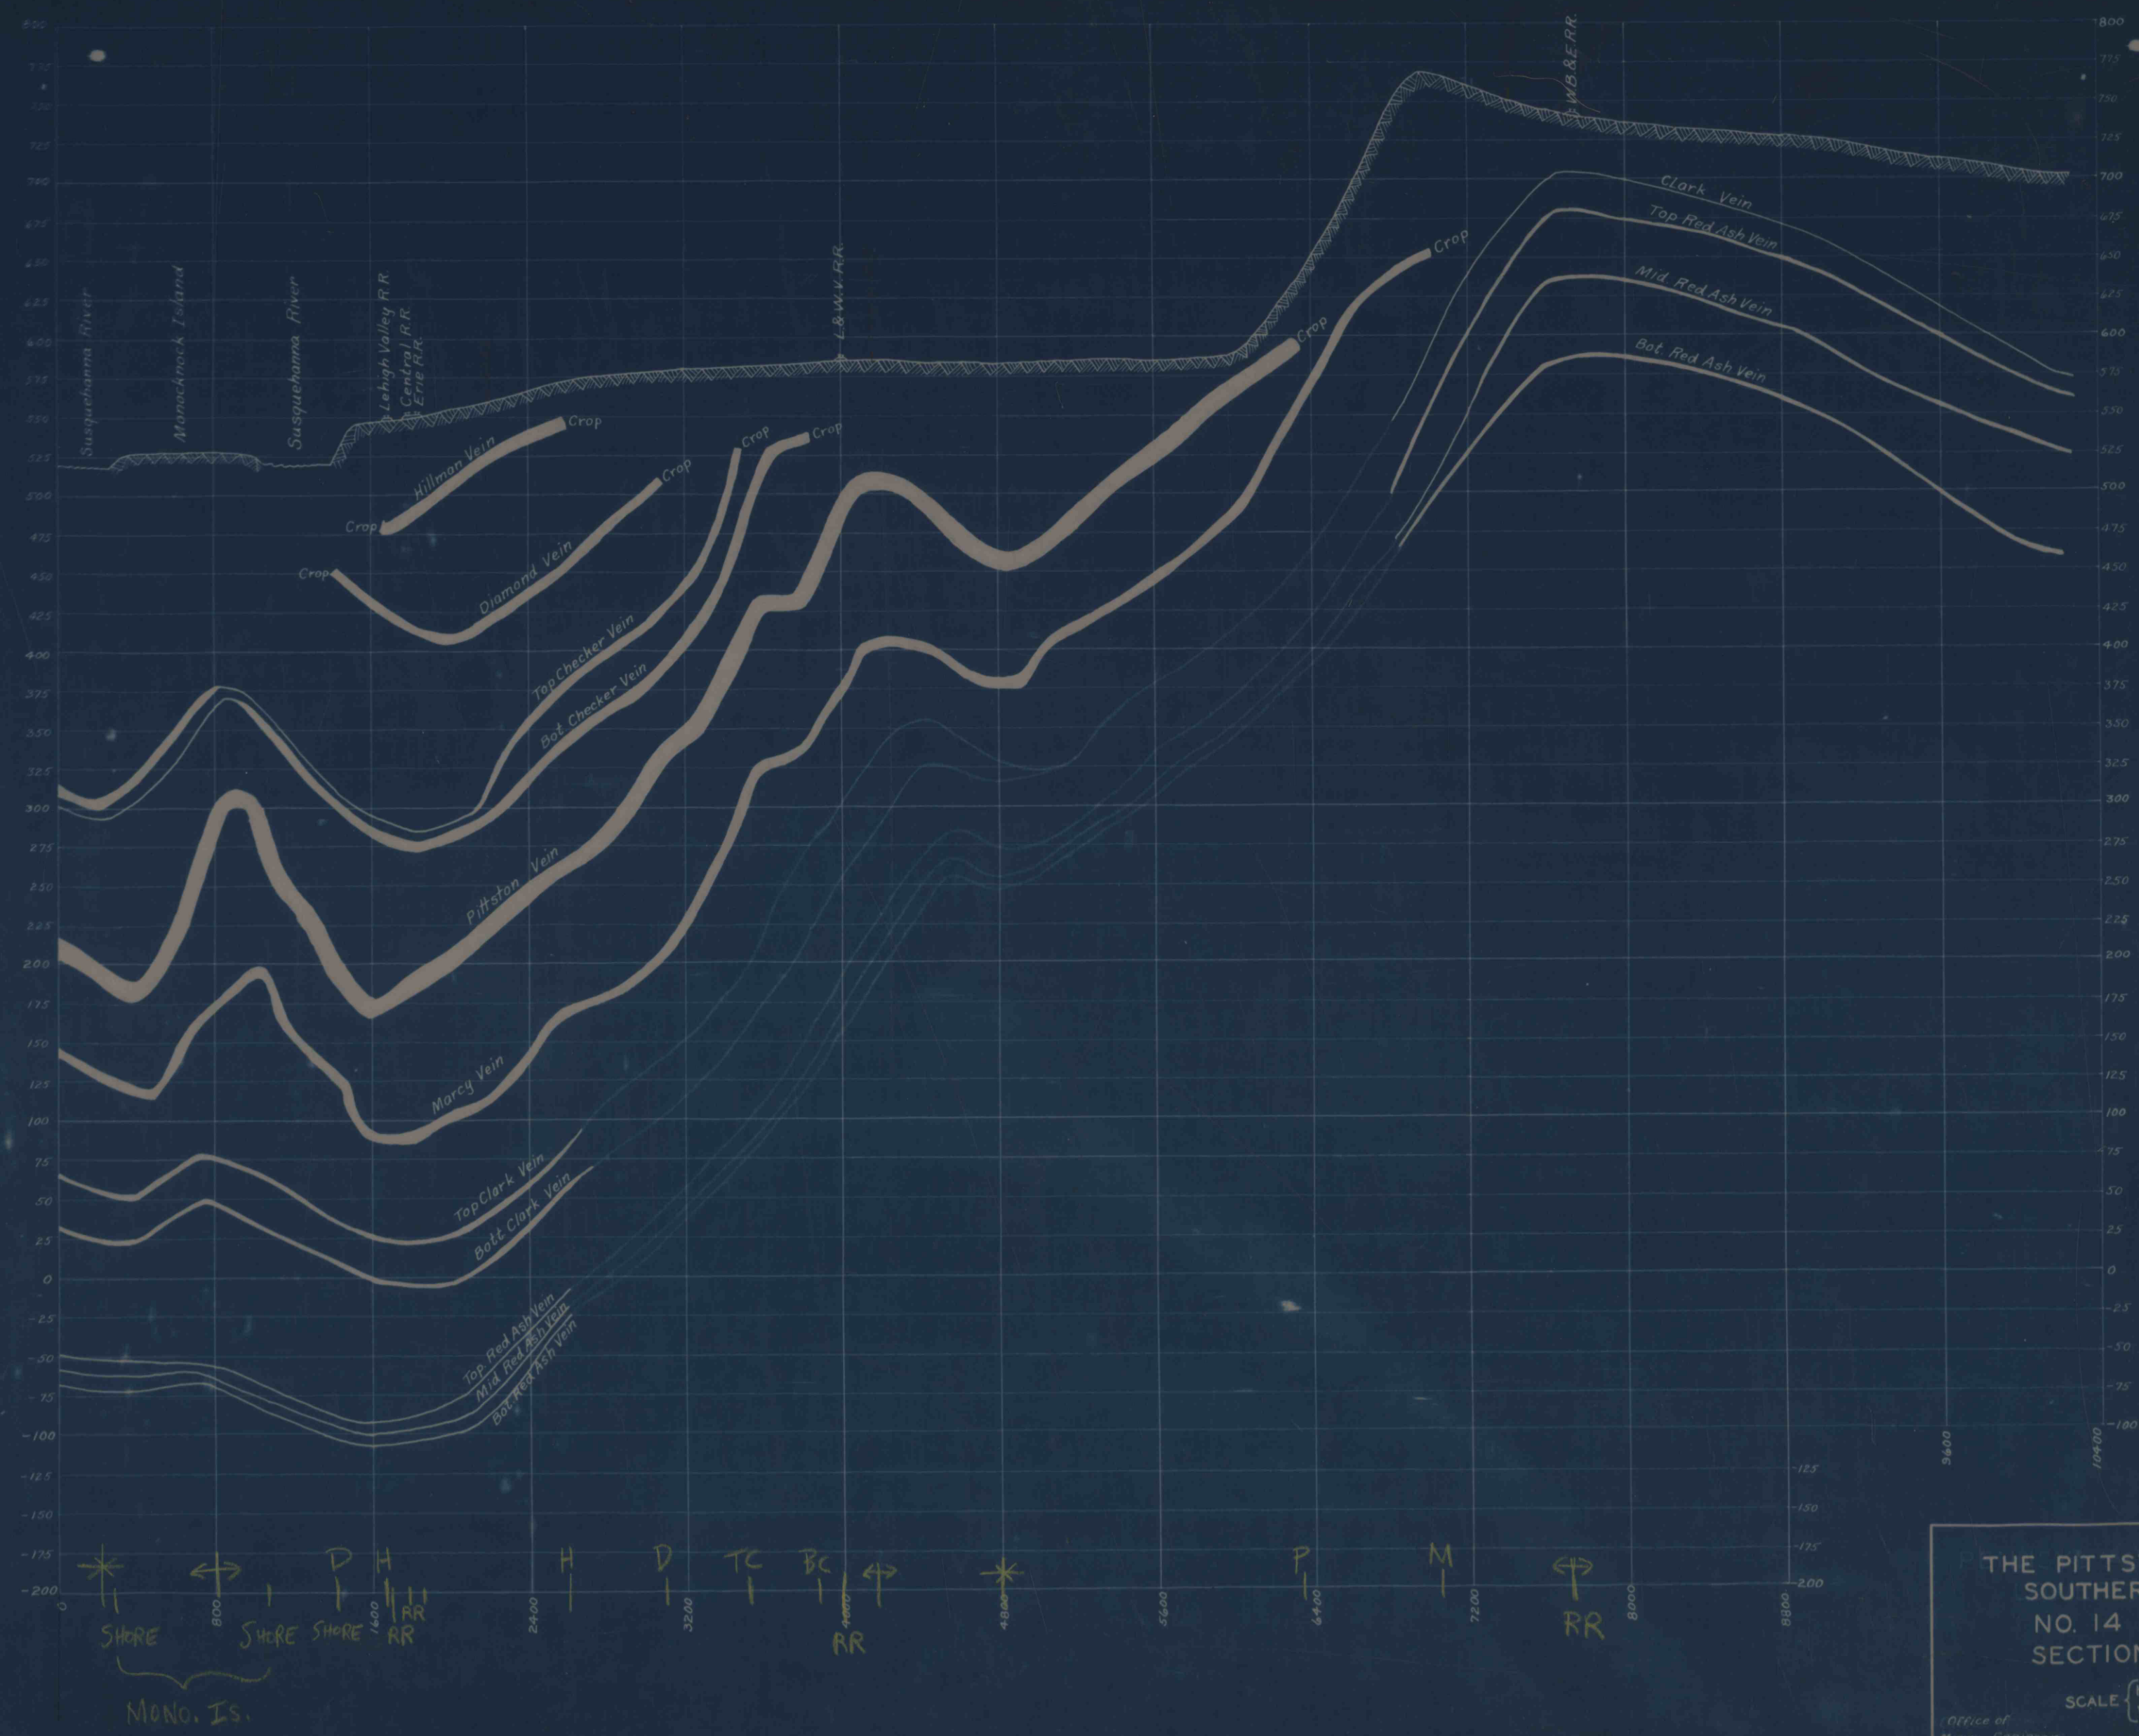

THE PITTSTON COMPANY
 SOUTHERN DIVISION
 NO. 14 COLLIERY
 SECTION E-F
 SCALE: HOR. 1" = 400'
 VER. 1" = 50'
 Office of
 Mining Engineer
 Quakertown, Pa.
 Nov. 1928