


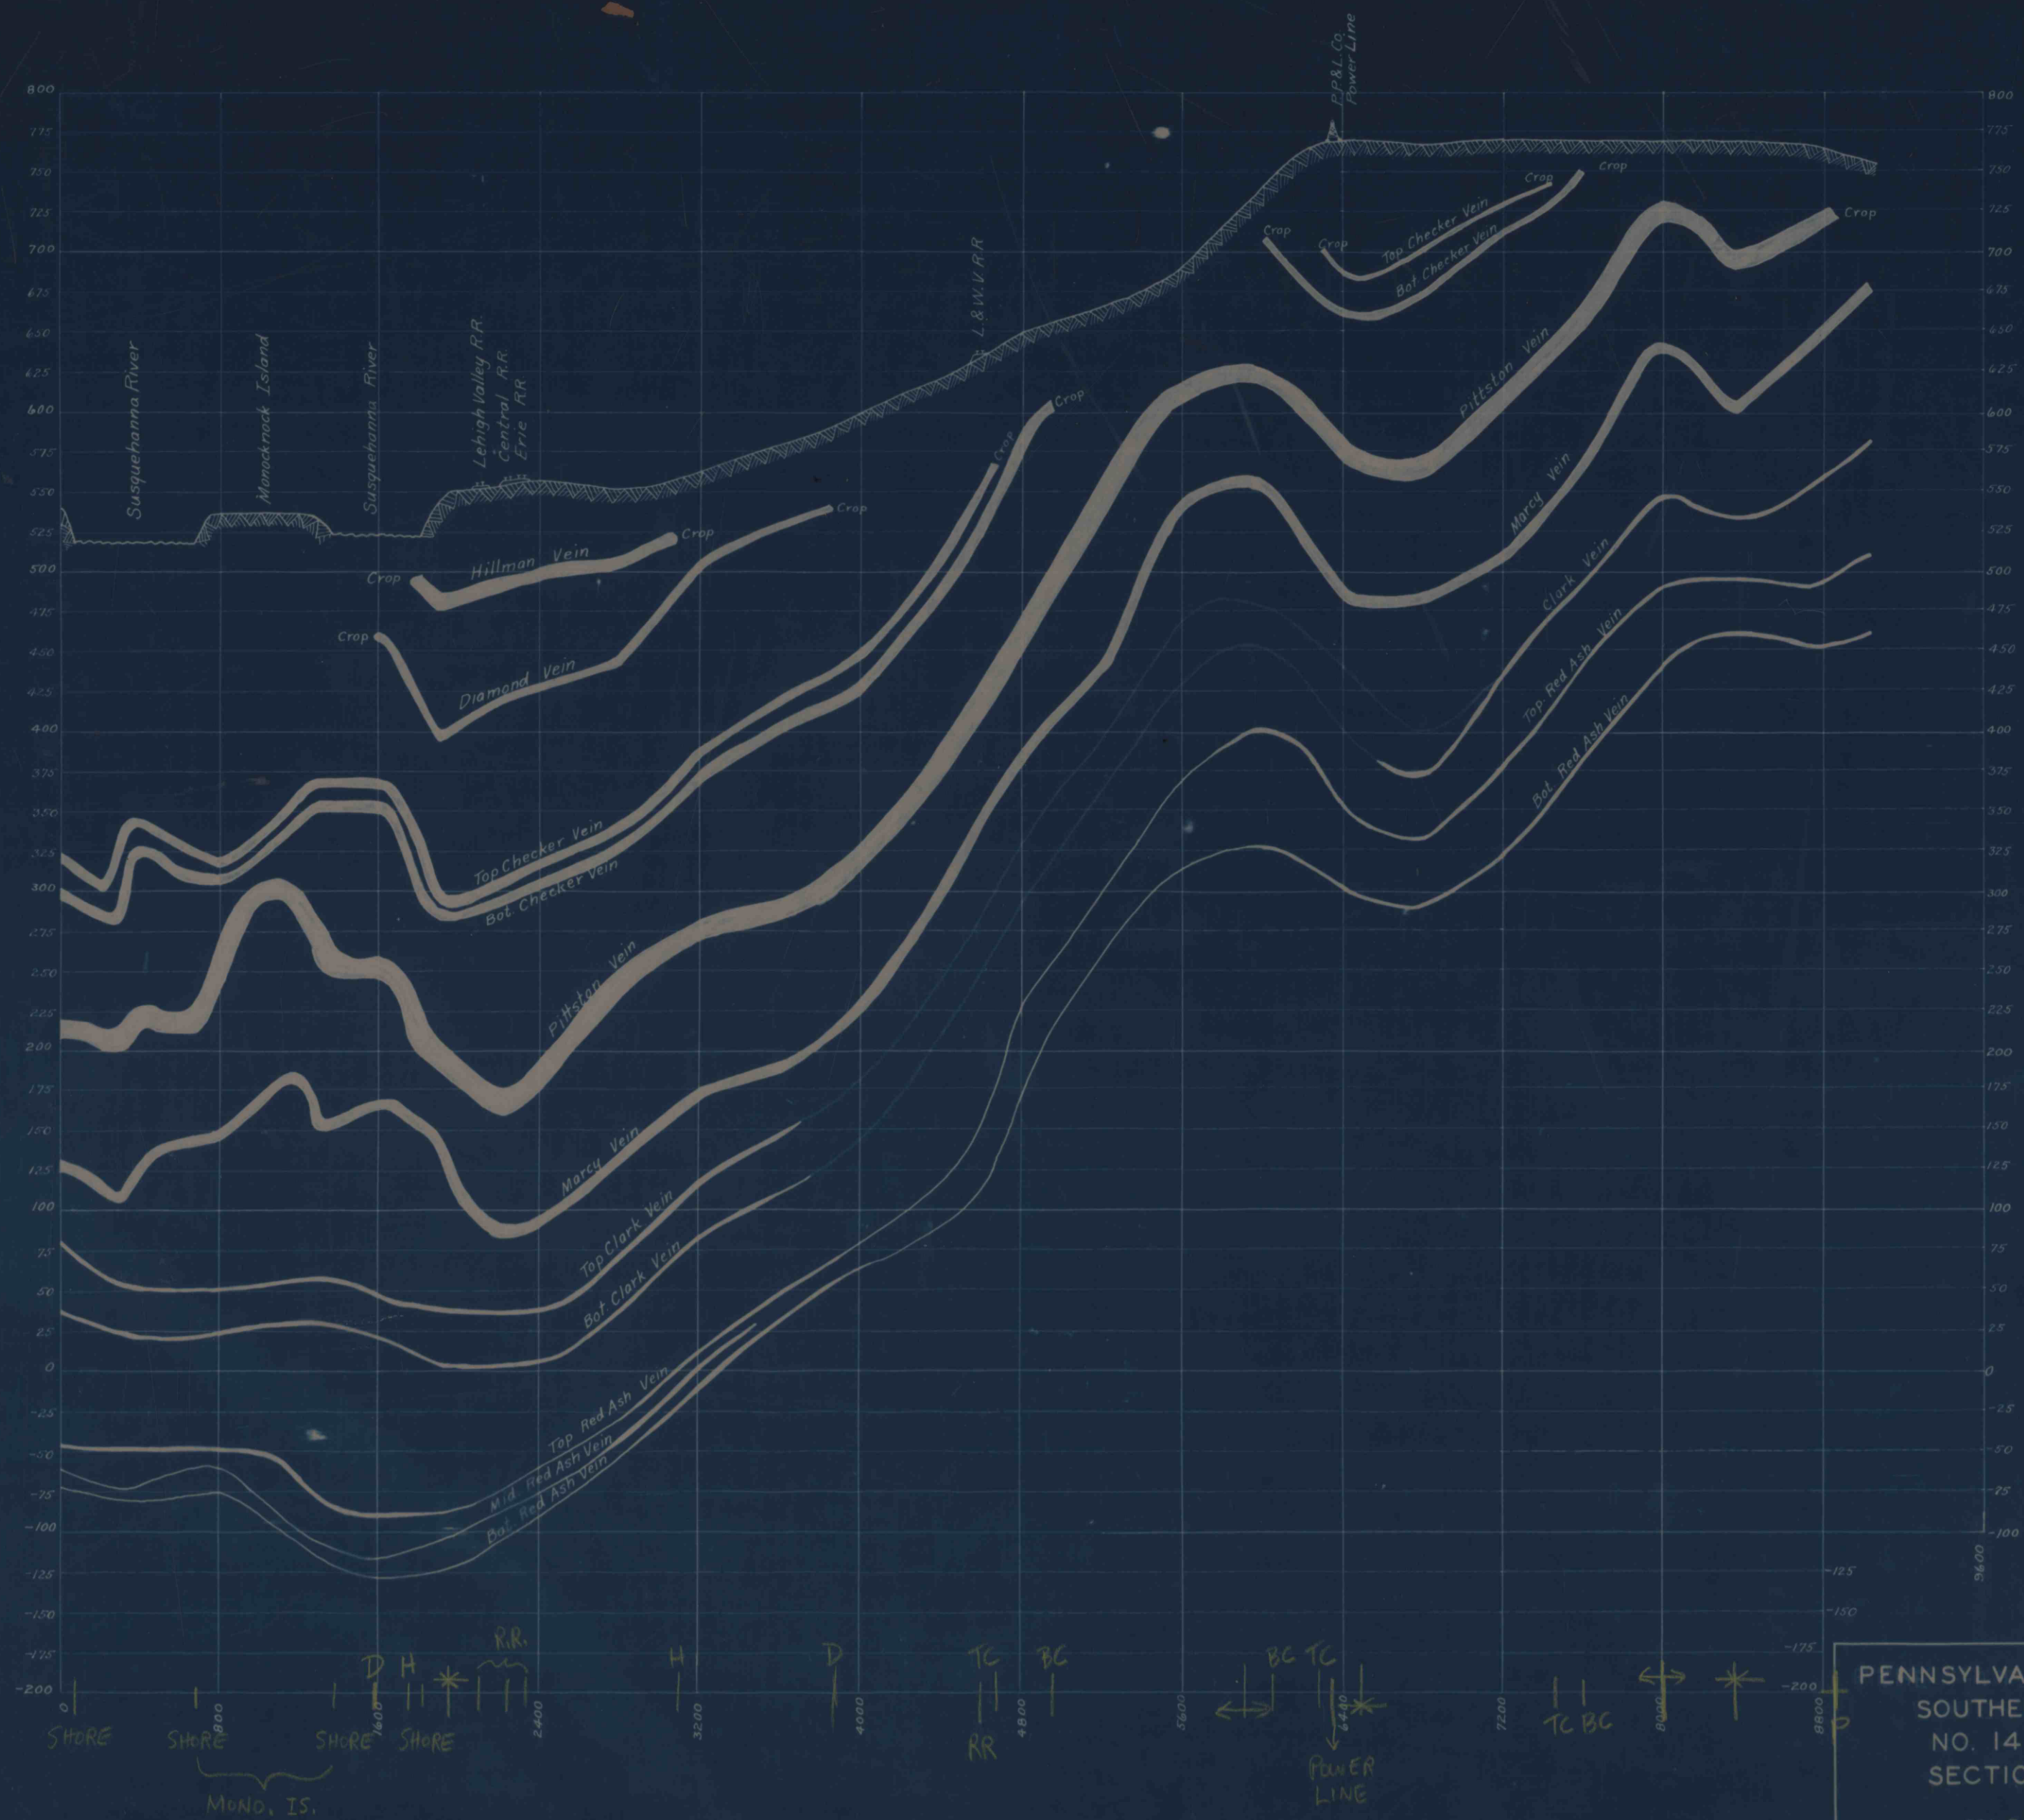

PENNSYLVANIA COAL CO.
SOUTHERN DIVISION
NO. 14 COLLIERY
SECTION C-D

SCALE (HOR. 1" = 400'
VER. 1" = 50')

Office of
Mining Engineer
Dunsmuir, Pa.

Nov 1928