


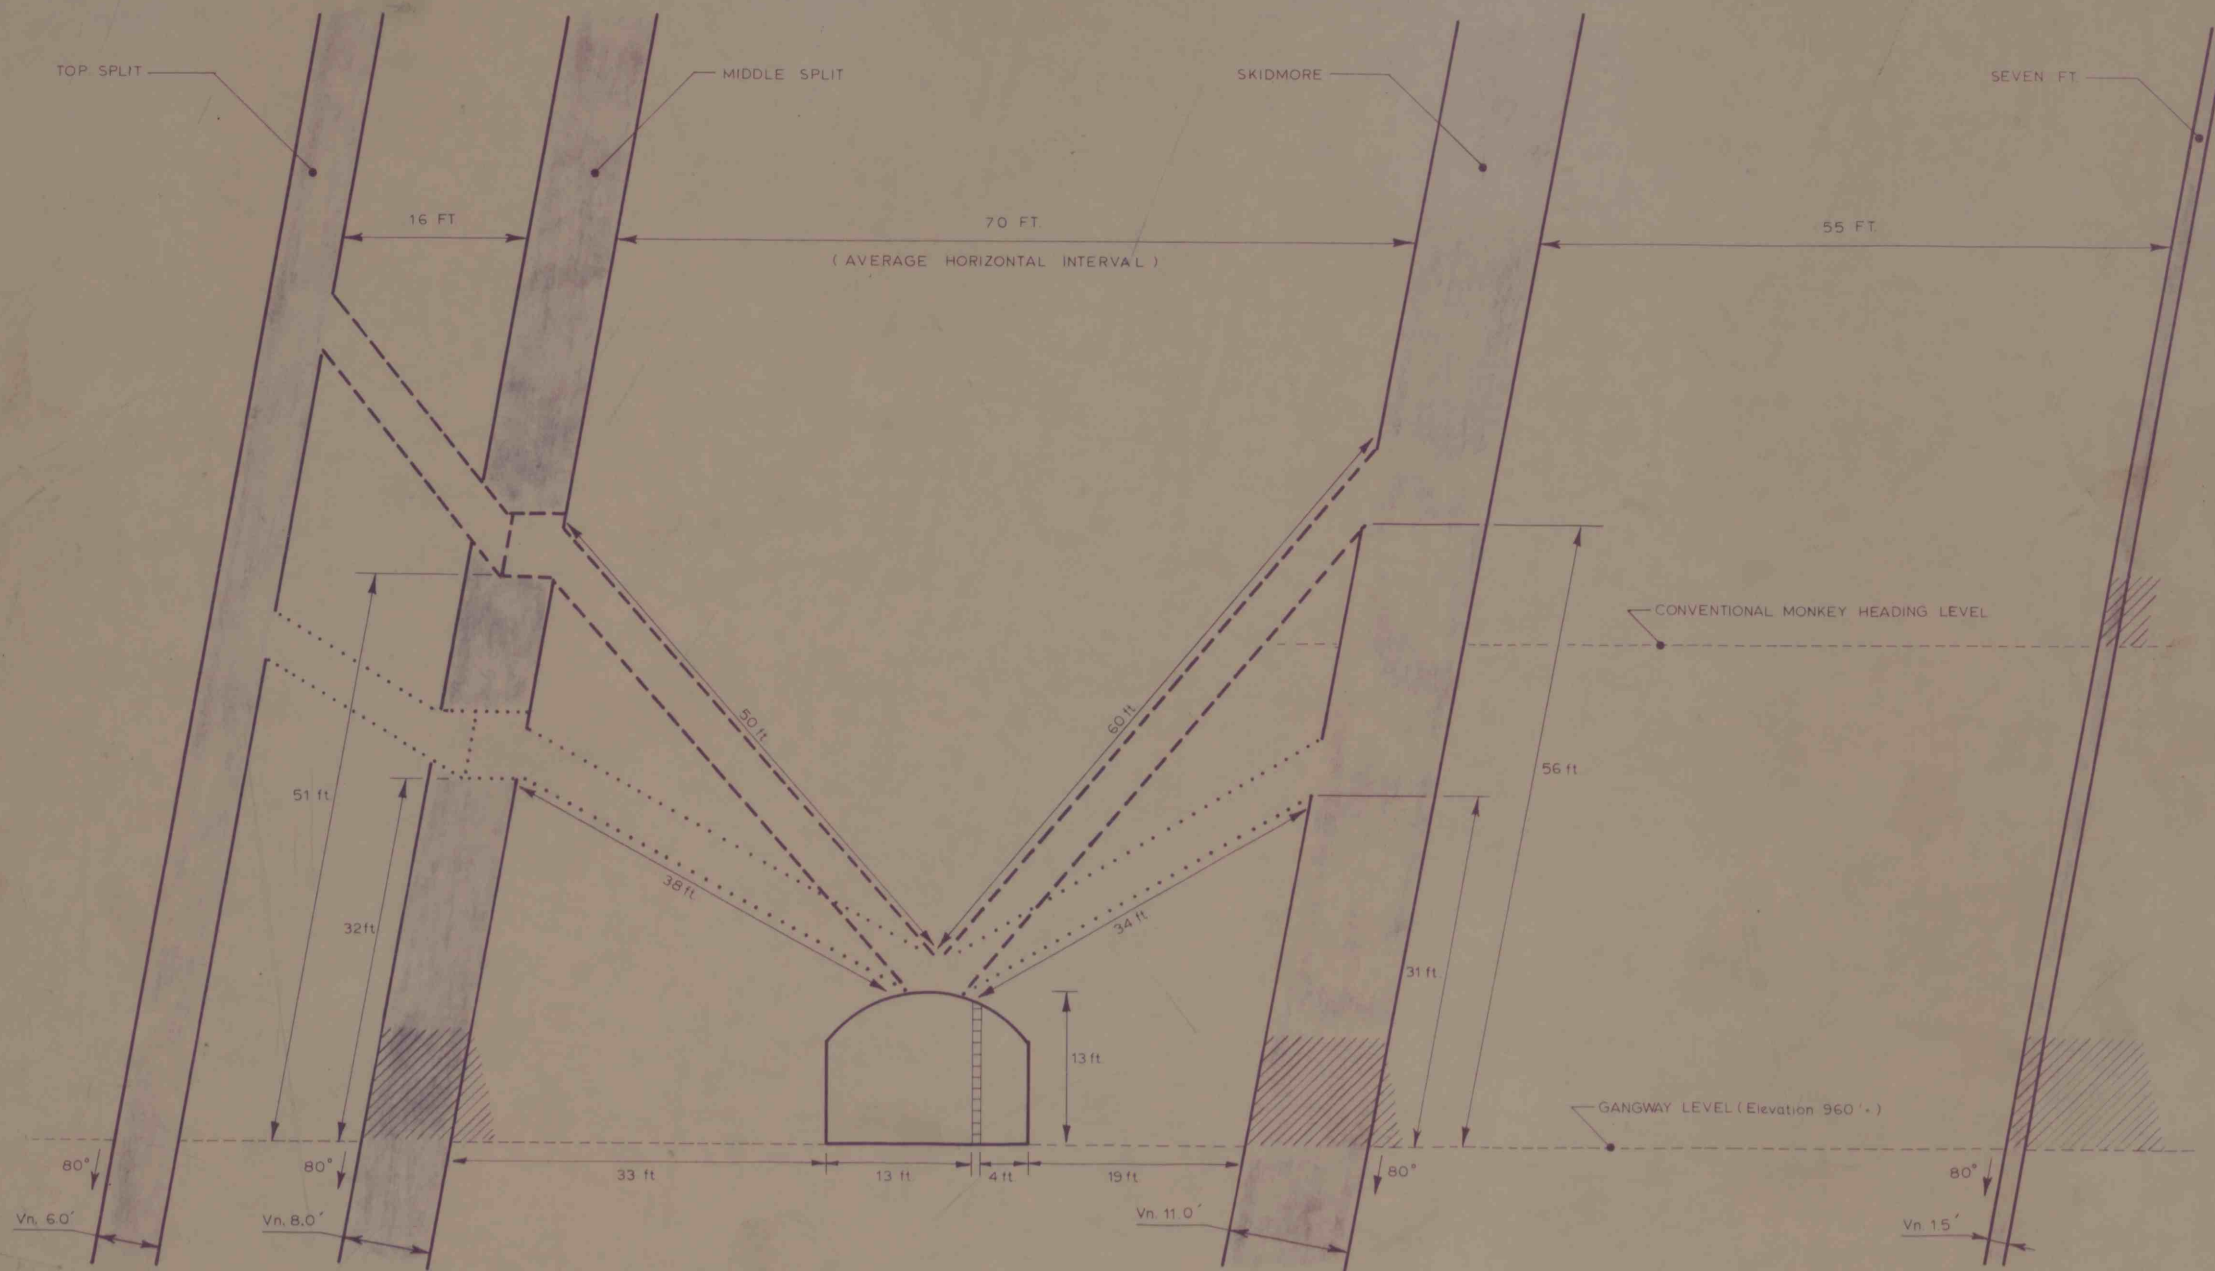

NOTE: Depicts a pitch of 30 degrees from horizontal
 - - - - - Depicts a pitch of 50 degrees from horizontal

KOCHER COAL CO.
 Cross Section projected East of
 No. 40 Tunnel in Porter Tunnel

(LOOKING EAST)

Alternative 3

1 in = 10 ft

R.C. Dolenc, P.E.

July 1986