


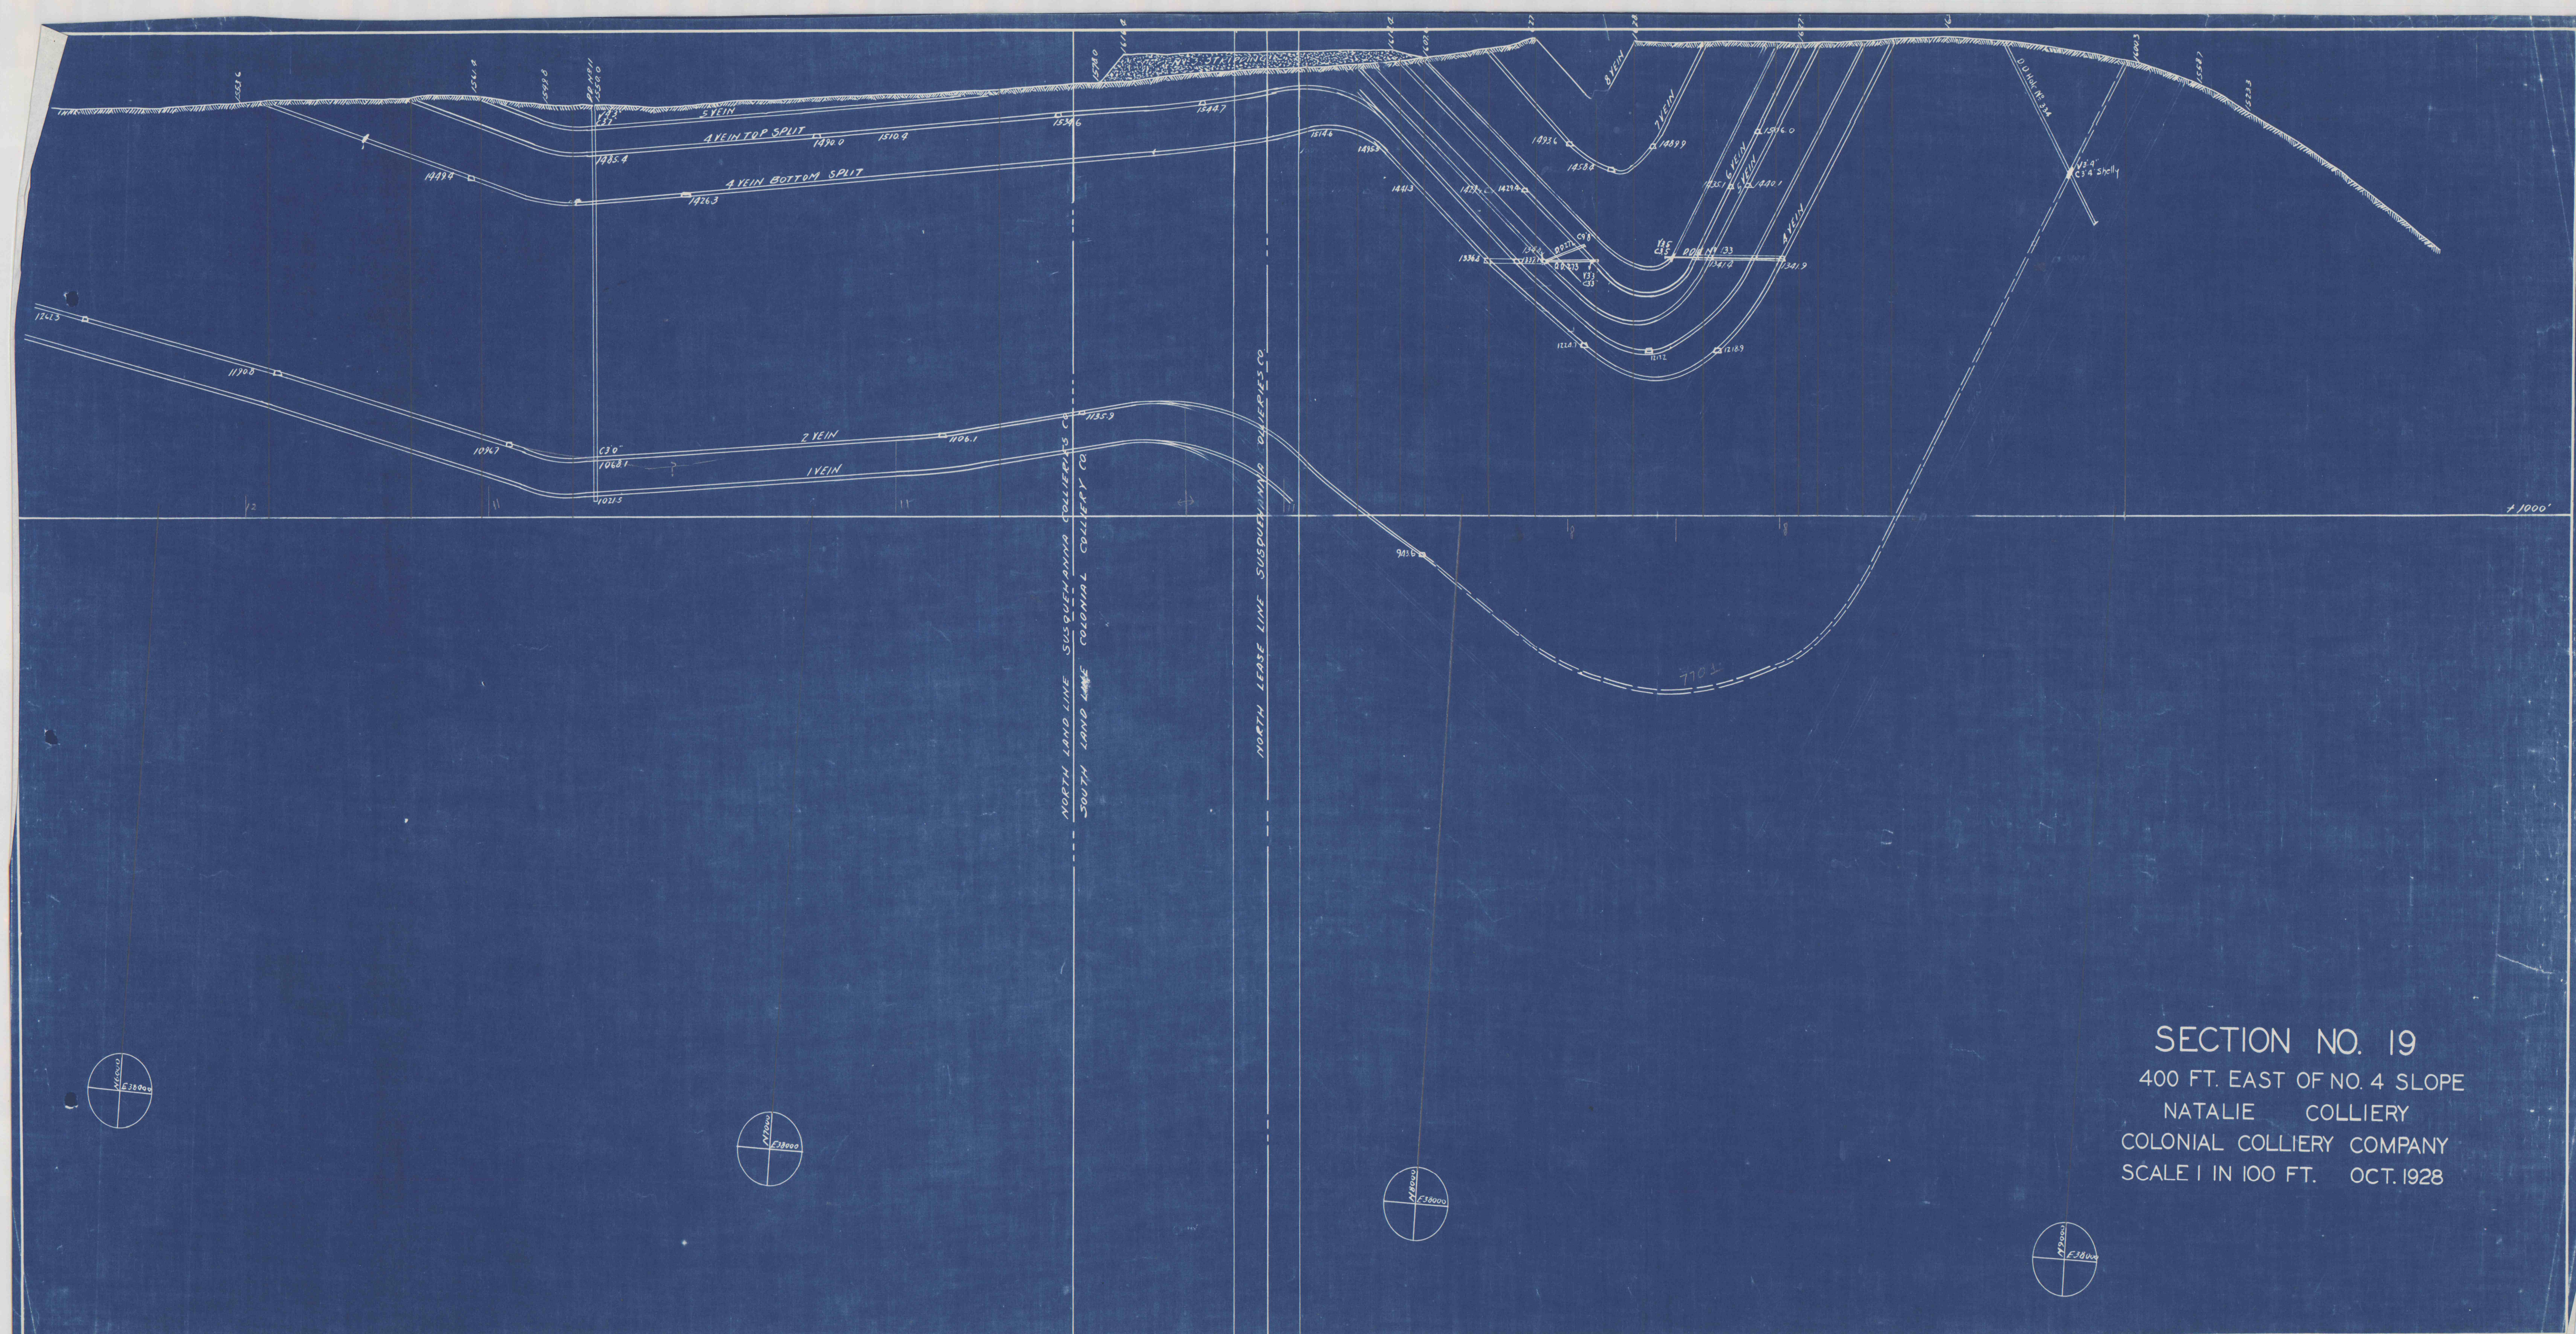

SECTION NO. 19
400 FT. EAST OF NO. 4 SLOPE
NATALIE COLLIERY
COLONIAL COLLIERY COMPANY
SCALE 1 IN 100 FT. OCT. 1928