


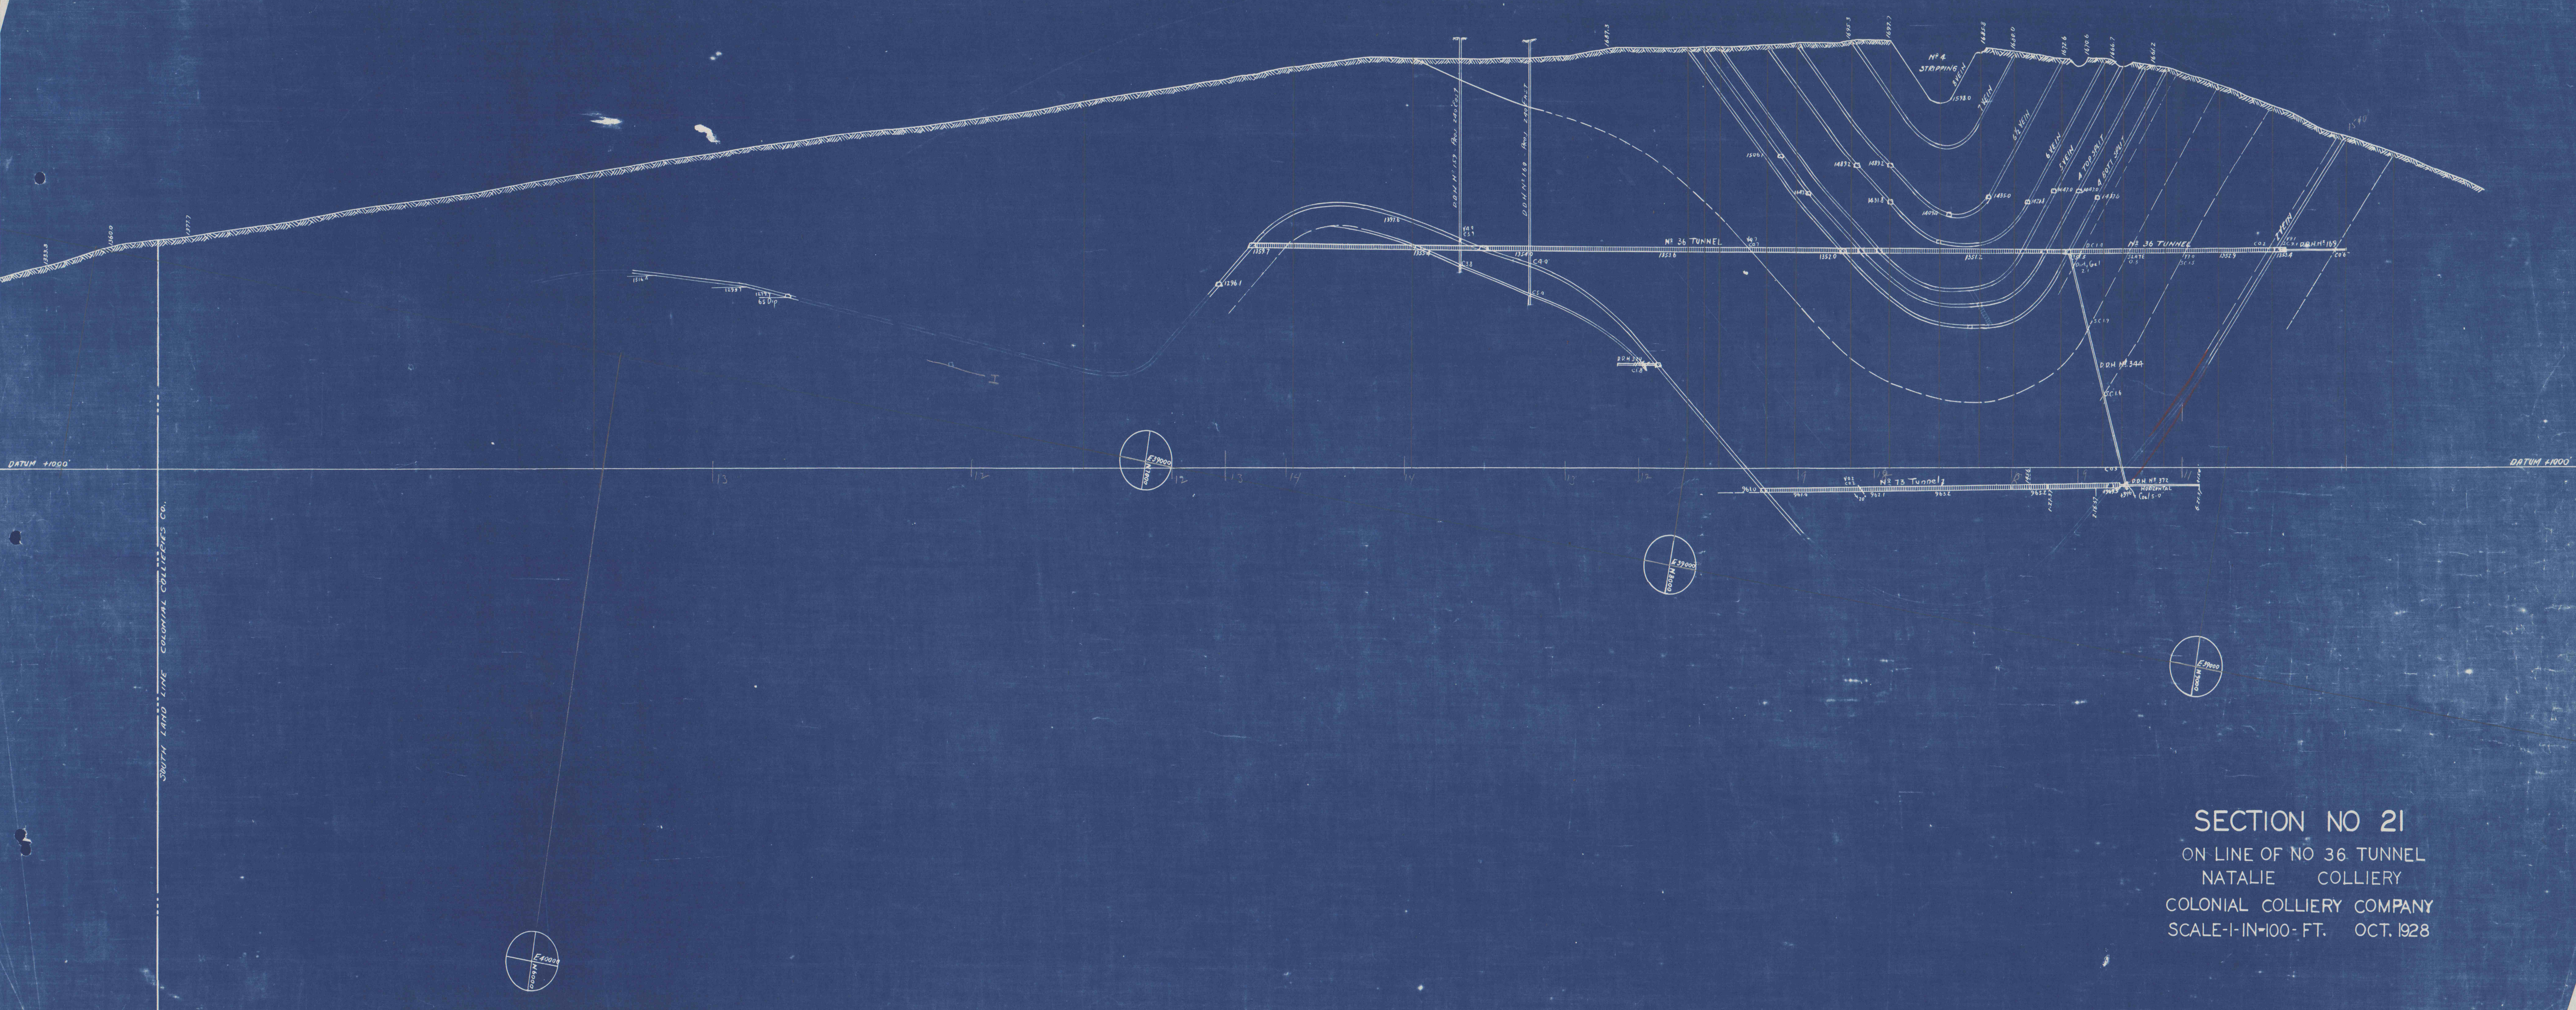

SECTION NO 21
ON LINE OF NO 36 TUNNEL
NATALIE COLLIERY
COLONIAL COLLIERY COMPANY
SCALE-1-IN-100-FT. OCT. 1928