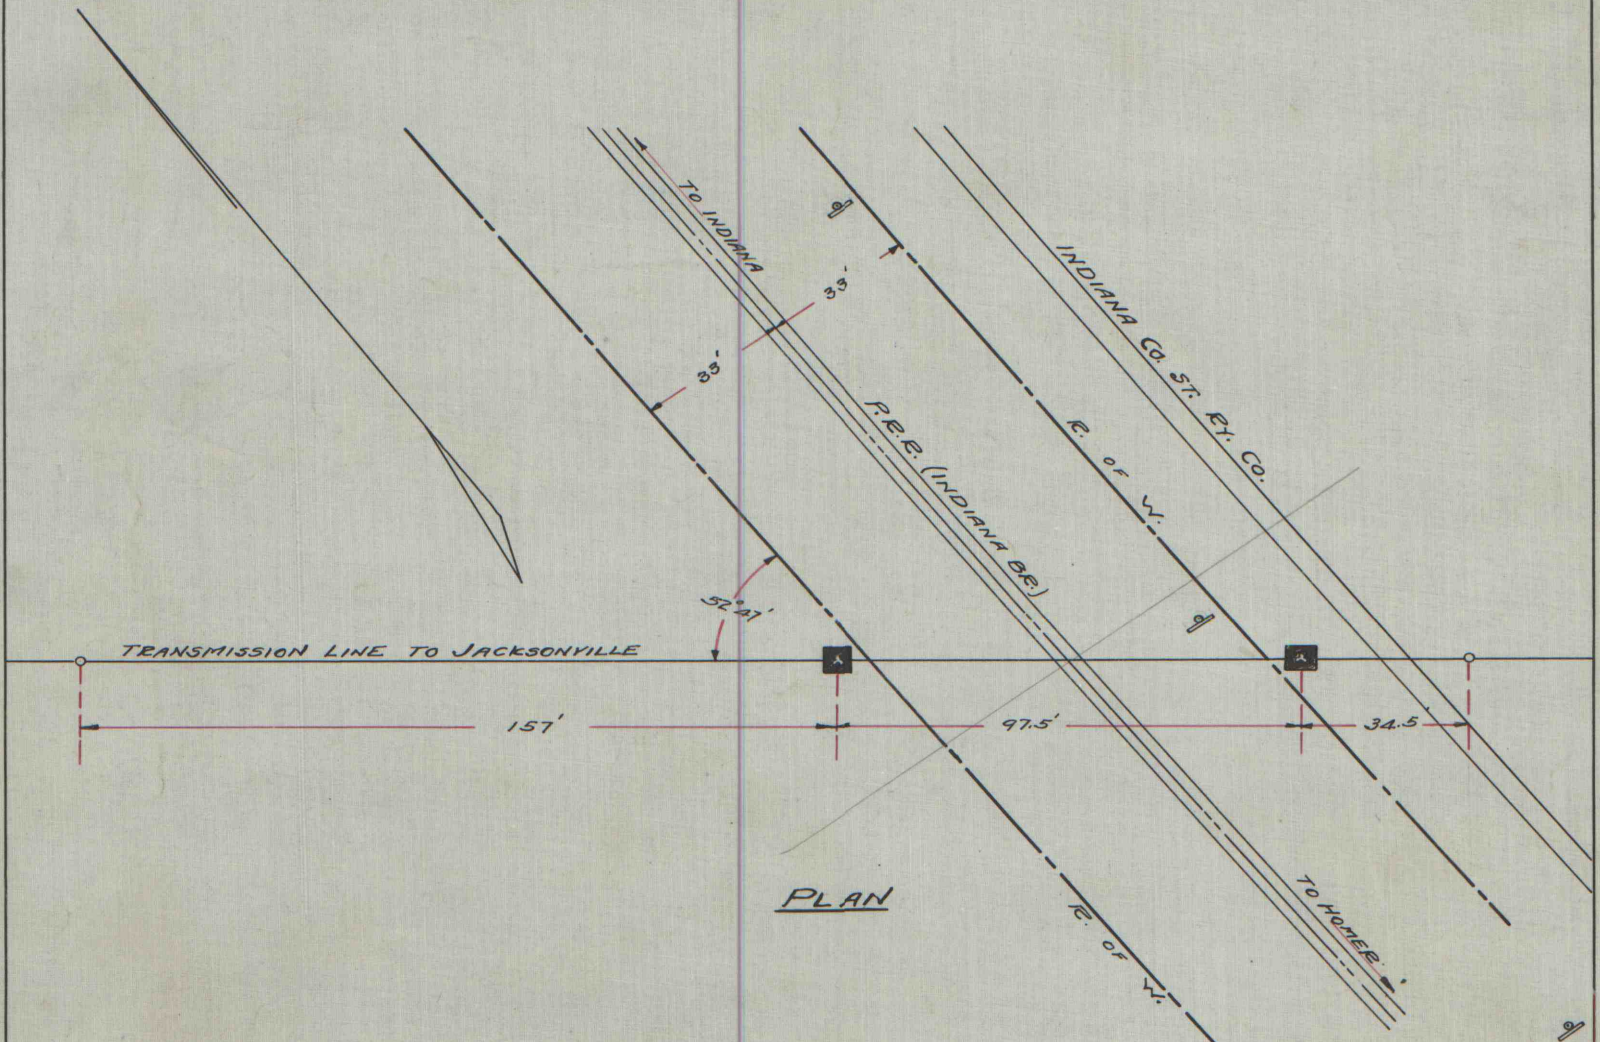


ALL WIRE 167,800 CIR. MILS
ALL ALUMINUM

ROCHESTER & PITTSBURGH COAL CO.
INDIANA, PA.

PLAN & PROFILE

SHOWING

WIRE CROSSING
PENNA. R.R. (INDIANA BRANCH)

CENTER TWP. INDIANA CO.

MILE POST 14 + 1318'