


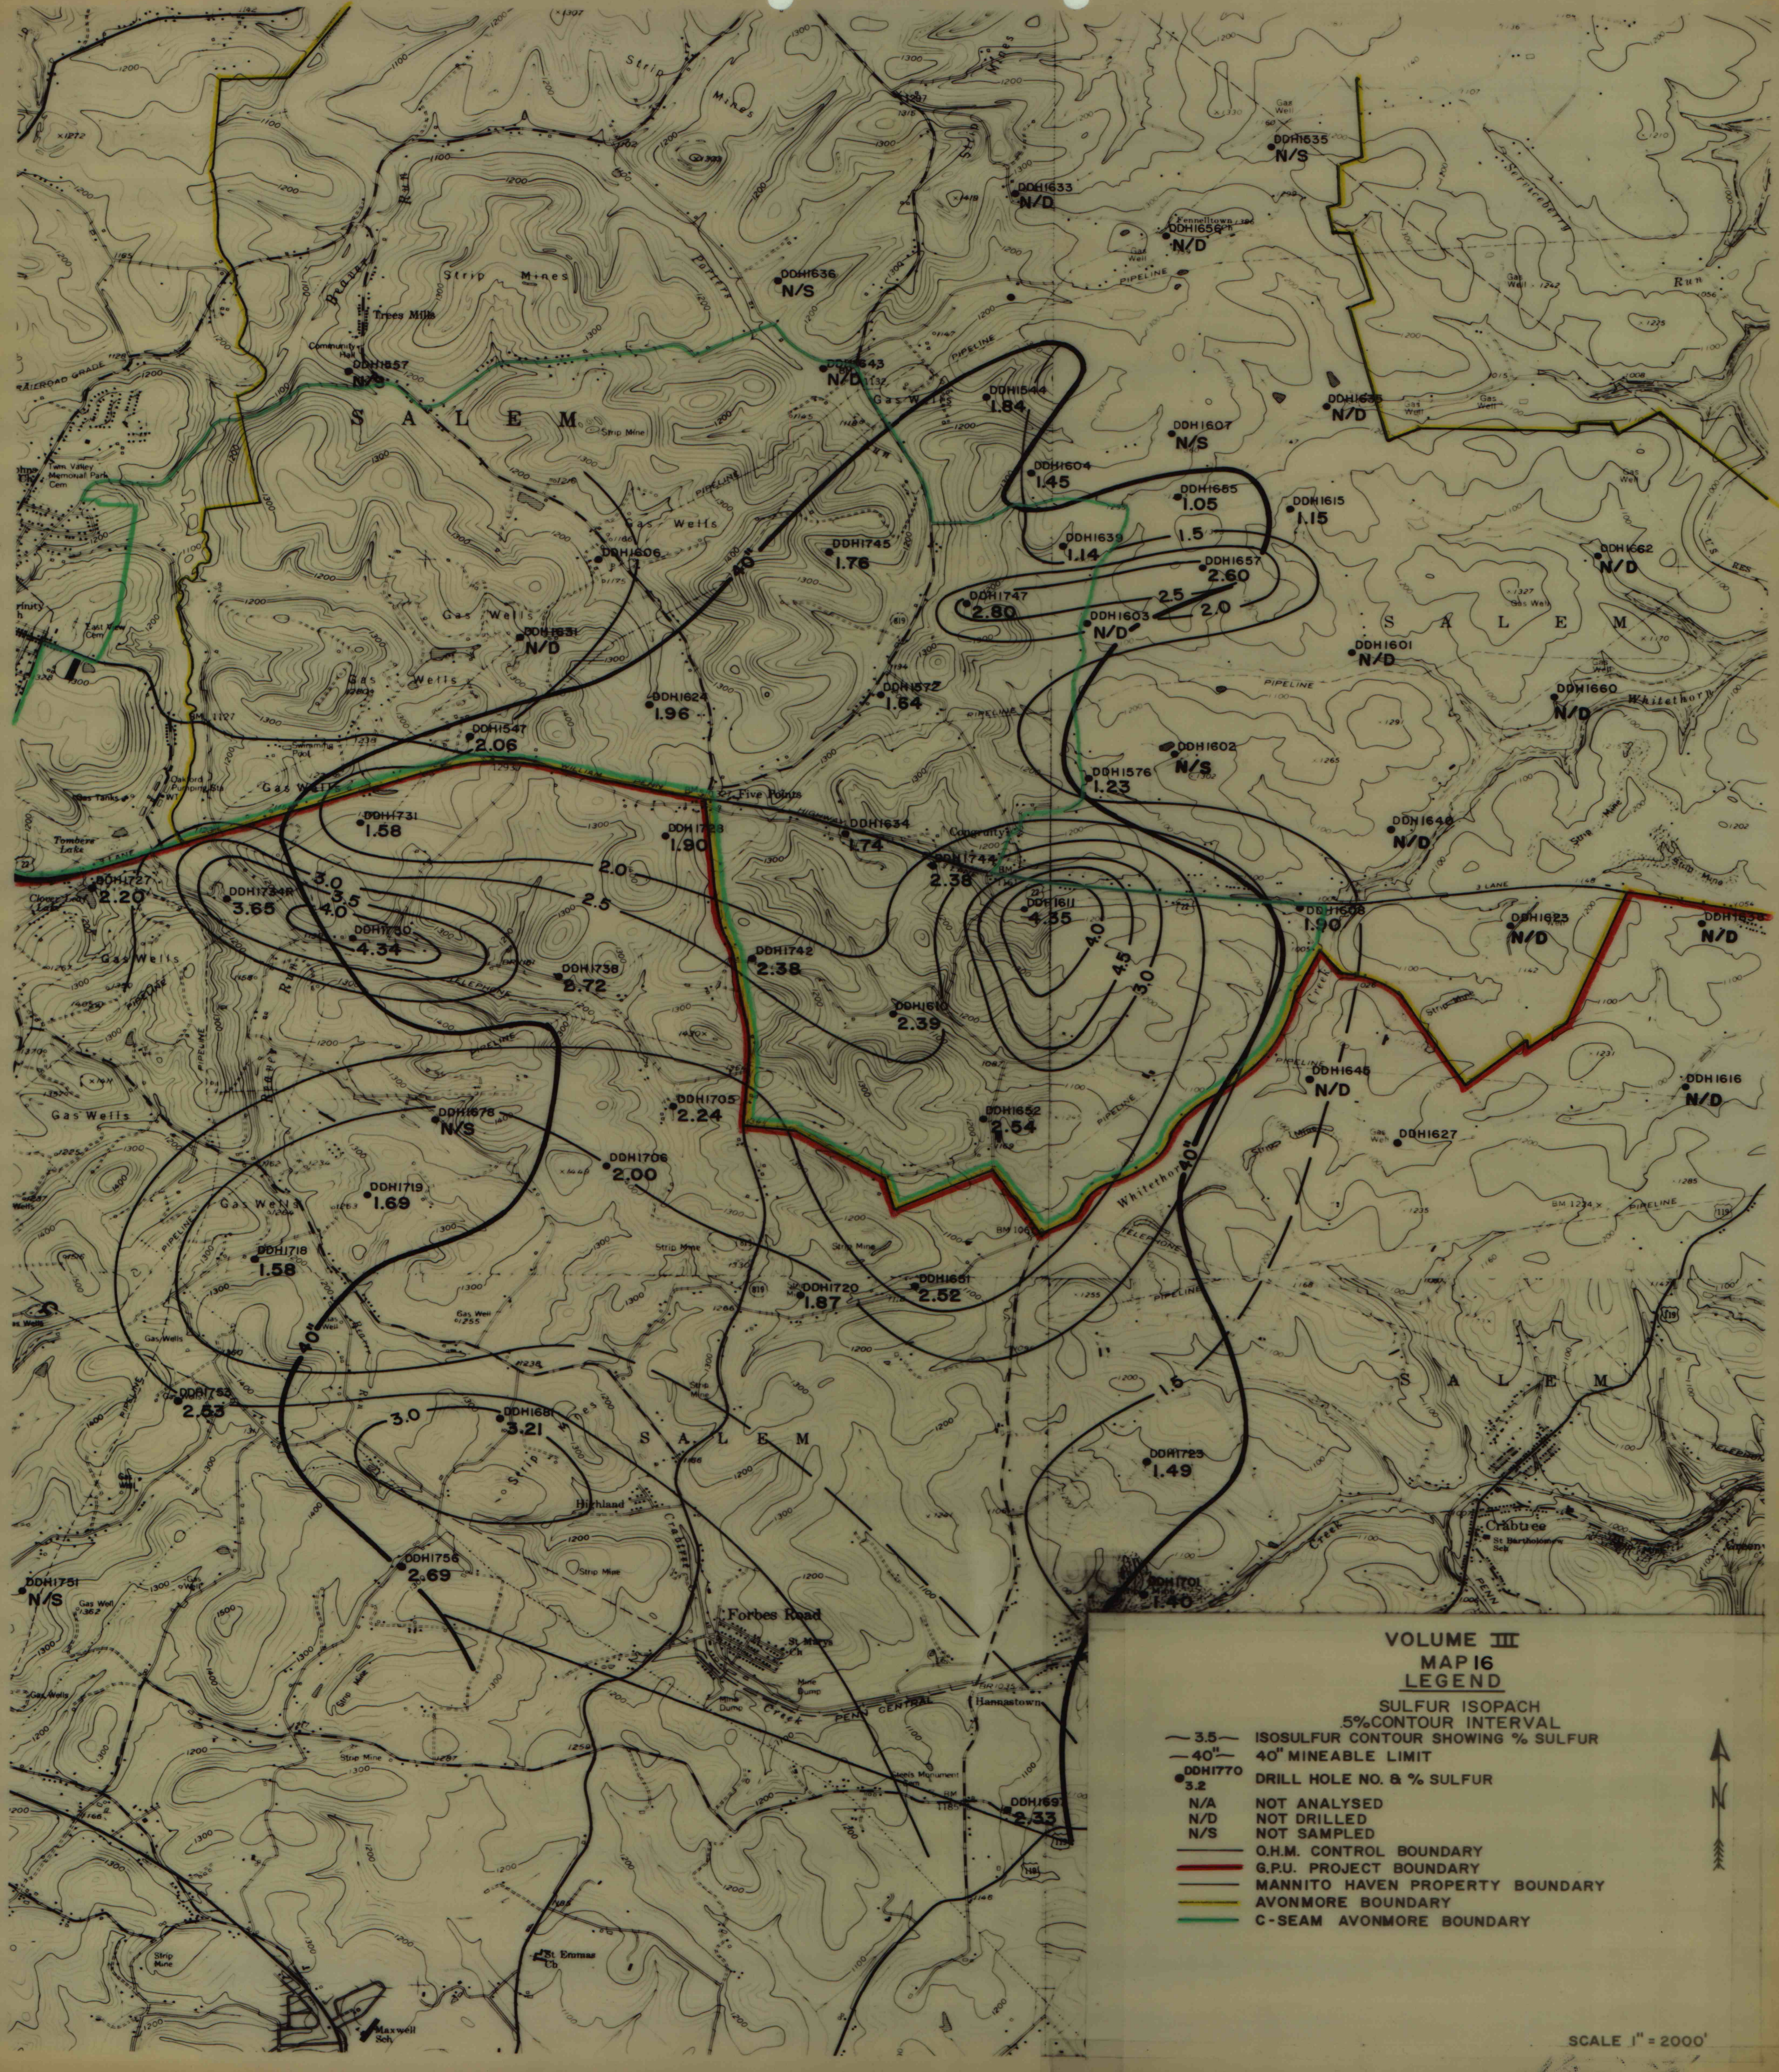

VOLUME III
MAP 16
LEGEND

- SULFUR ISOPACH
5% CONTOUR INTERVAL
- 3.5 ISOSULFUR CONTOUR SHOWING % SULFUR
 - 40' 40' MINEABLE LIMIT
 - DDH1770 DRILL HOLE NO. & % SULFUR
 - 3.2
 - N/A NOT ANALYSED
 - N/D NOT DRILLED
 - N/S NOT SAMPLED
 - O.H.M. CONTROL BOUNDARY
 - G.P.U. PROJECT BOUNDARY
 - MANNITO HAVEN PROPERTY BOUNDARY
 - AVONMORE BOUNDARY
 - C-SEAM AVONMORE BOUNDARY

SCALE 1" = 2000'

12287-97