


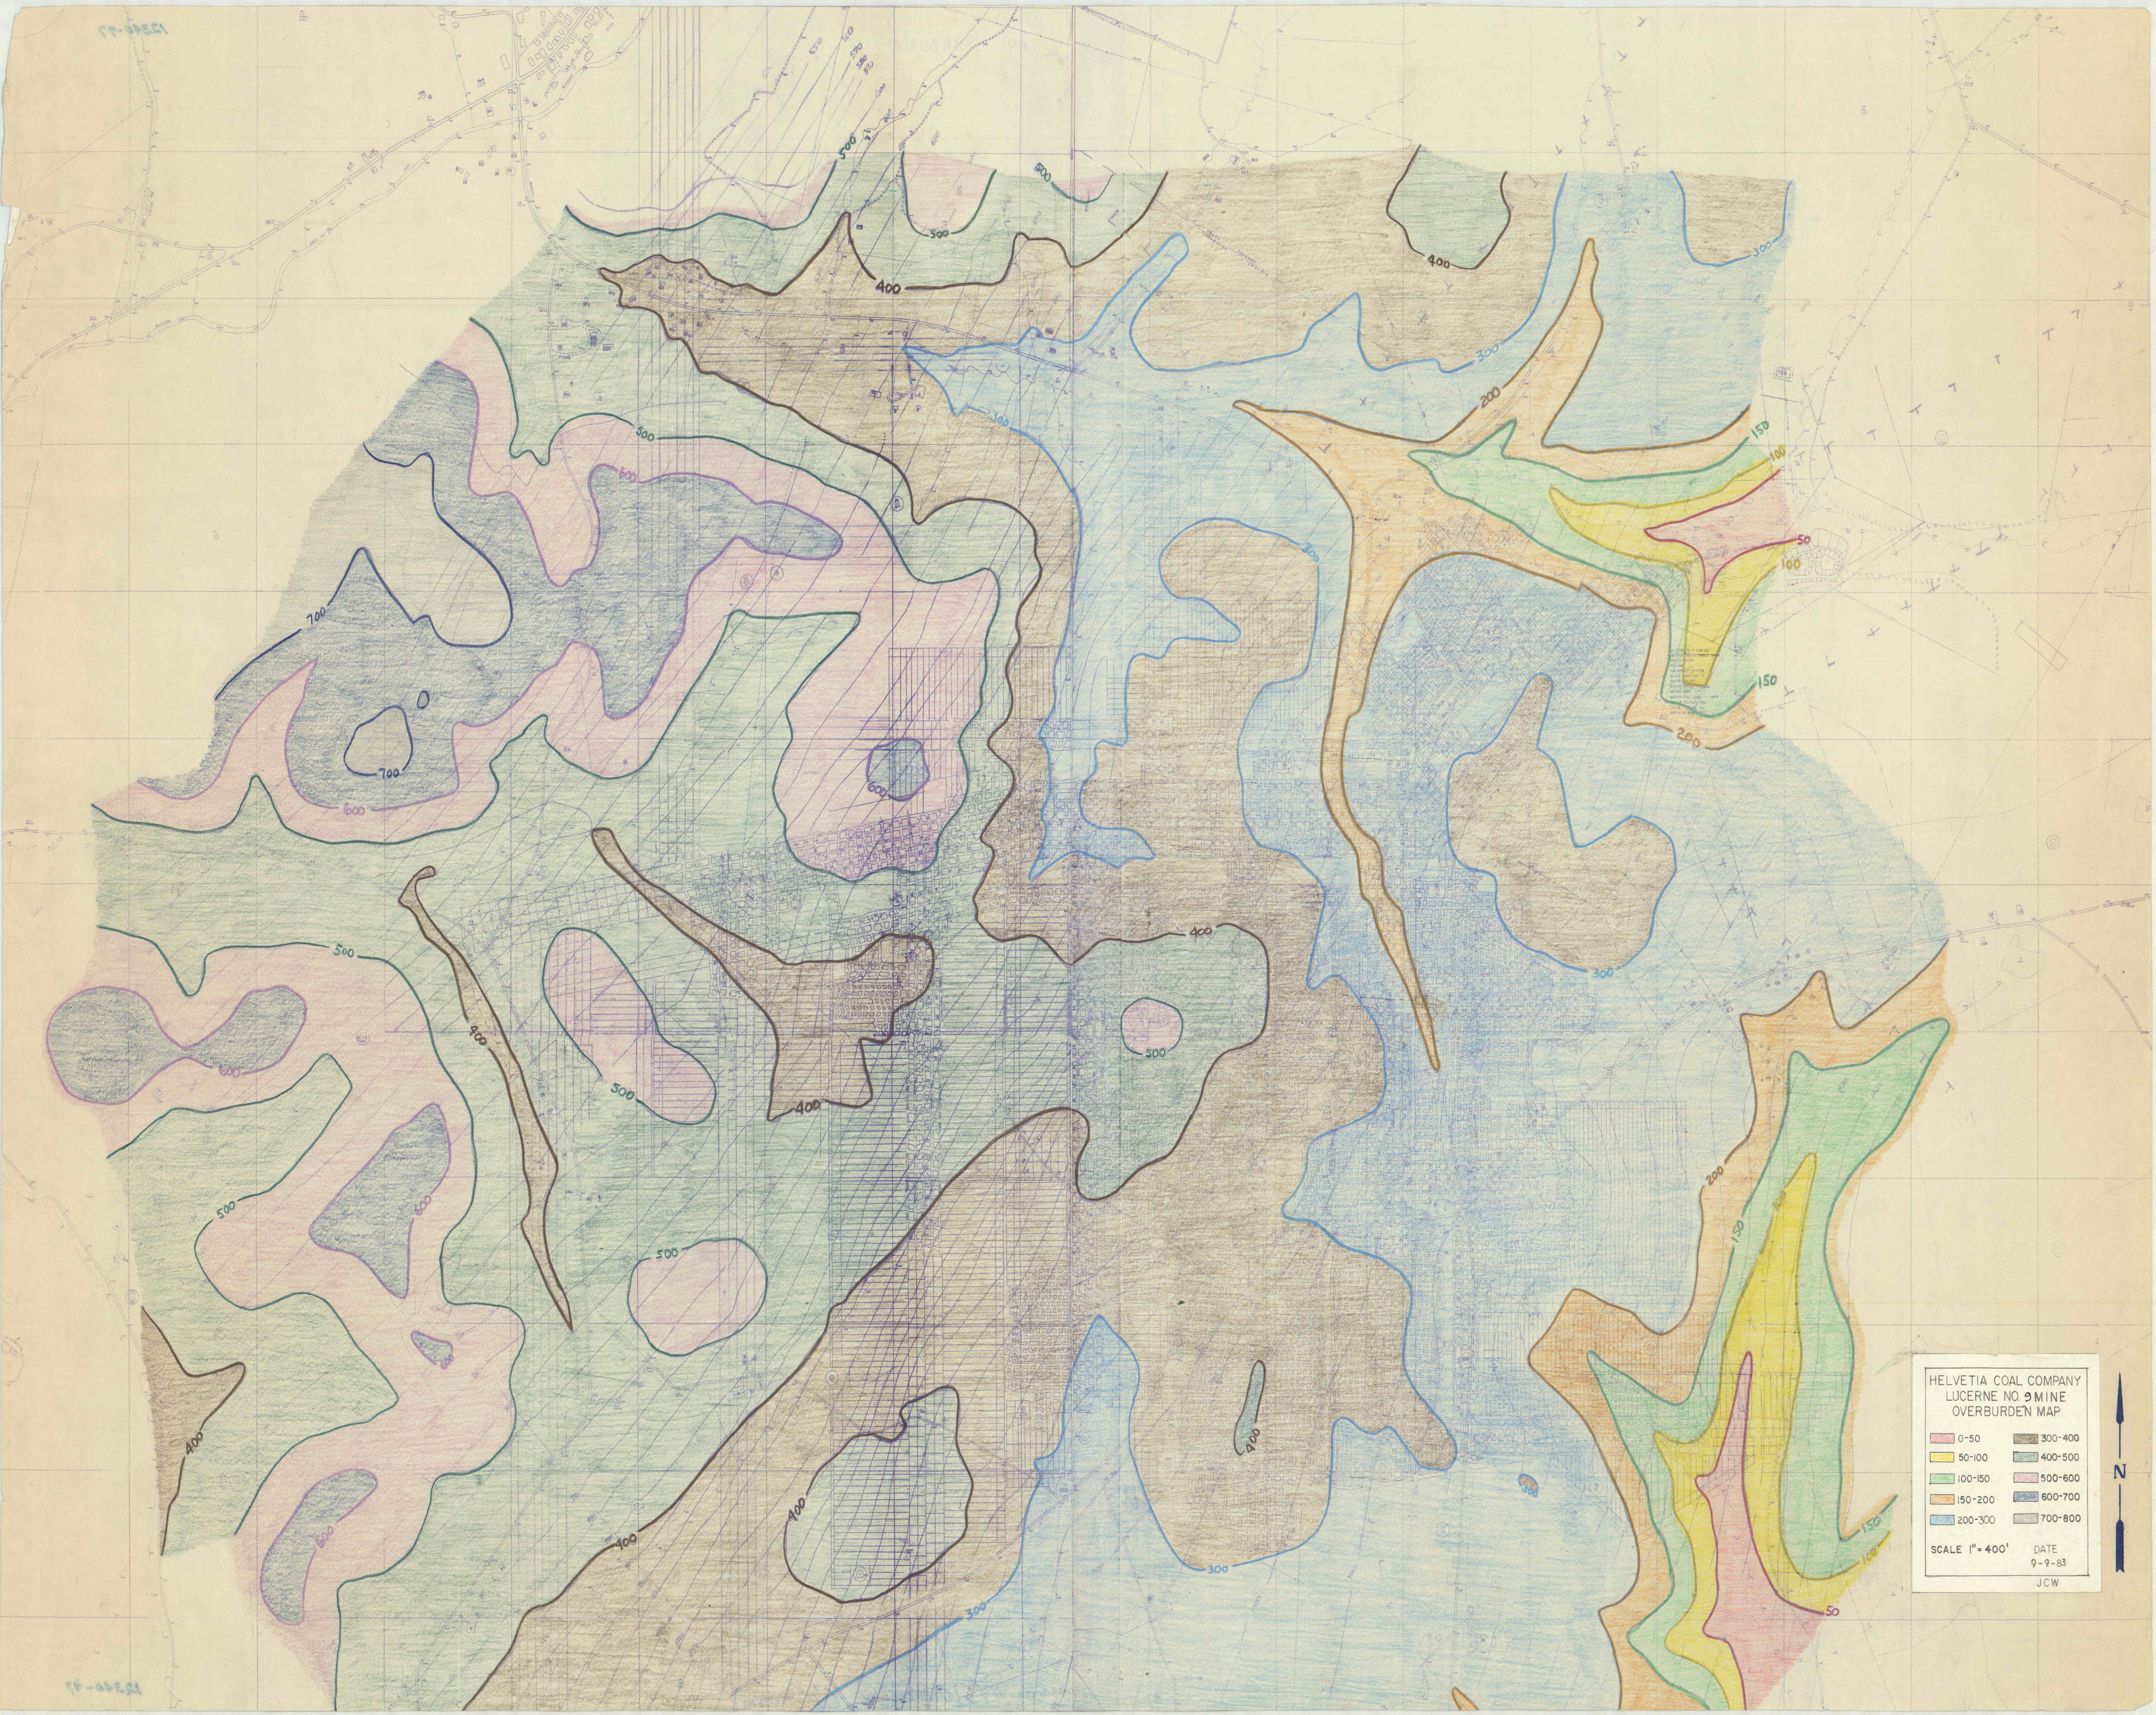

HELVETIA COAL COMPANY
LUCERNE NO. 9 MINE
OVERBURDEN MAP

0-50	300-400
50-100	400-500
100-150	500-600
150-200	600-700
200-300	700-800

SCALE 1" = 400' DATE 9-9-83
JCW