
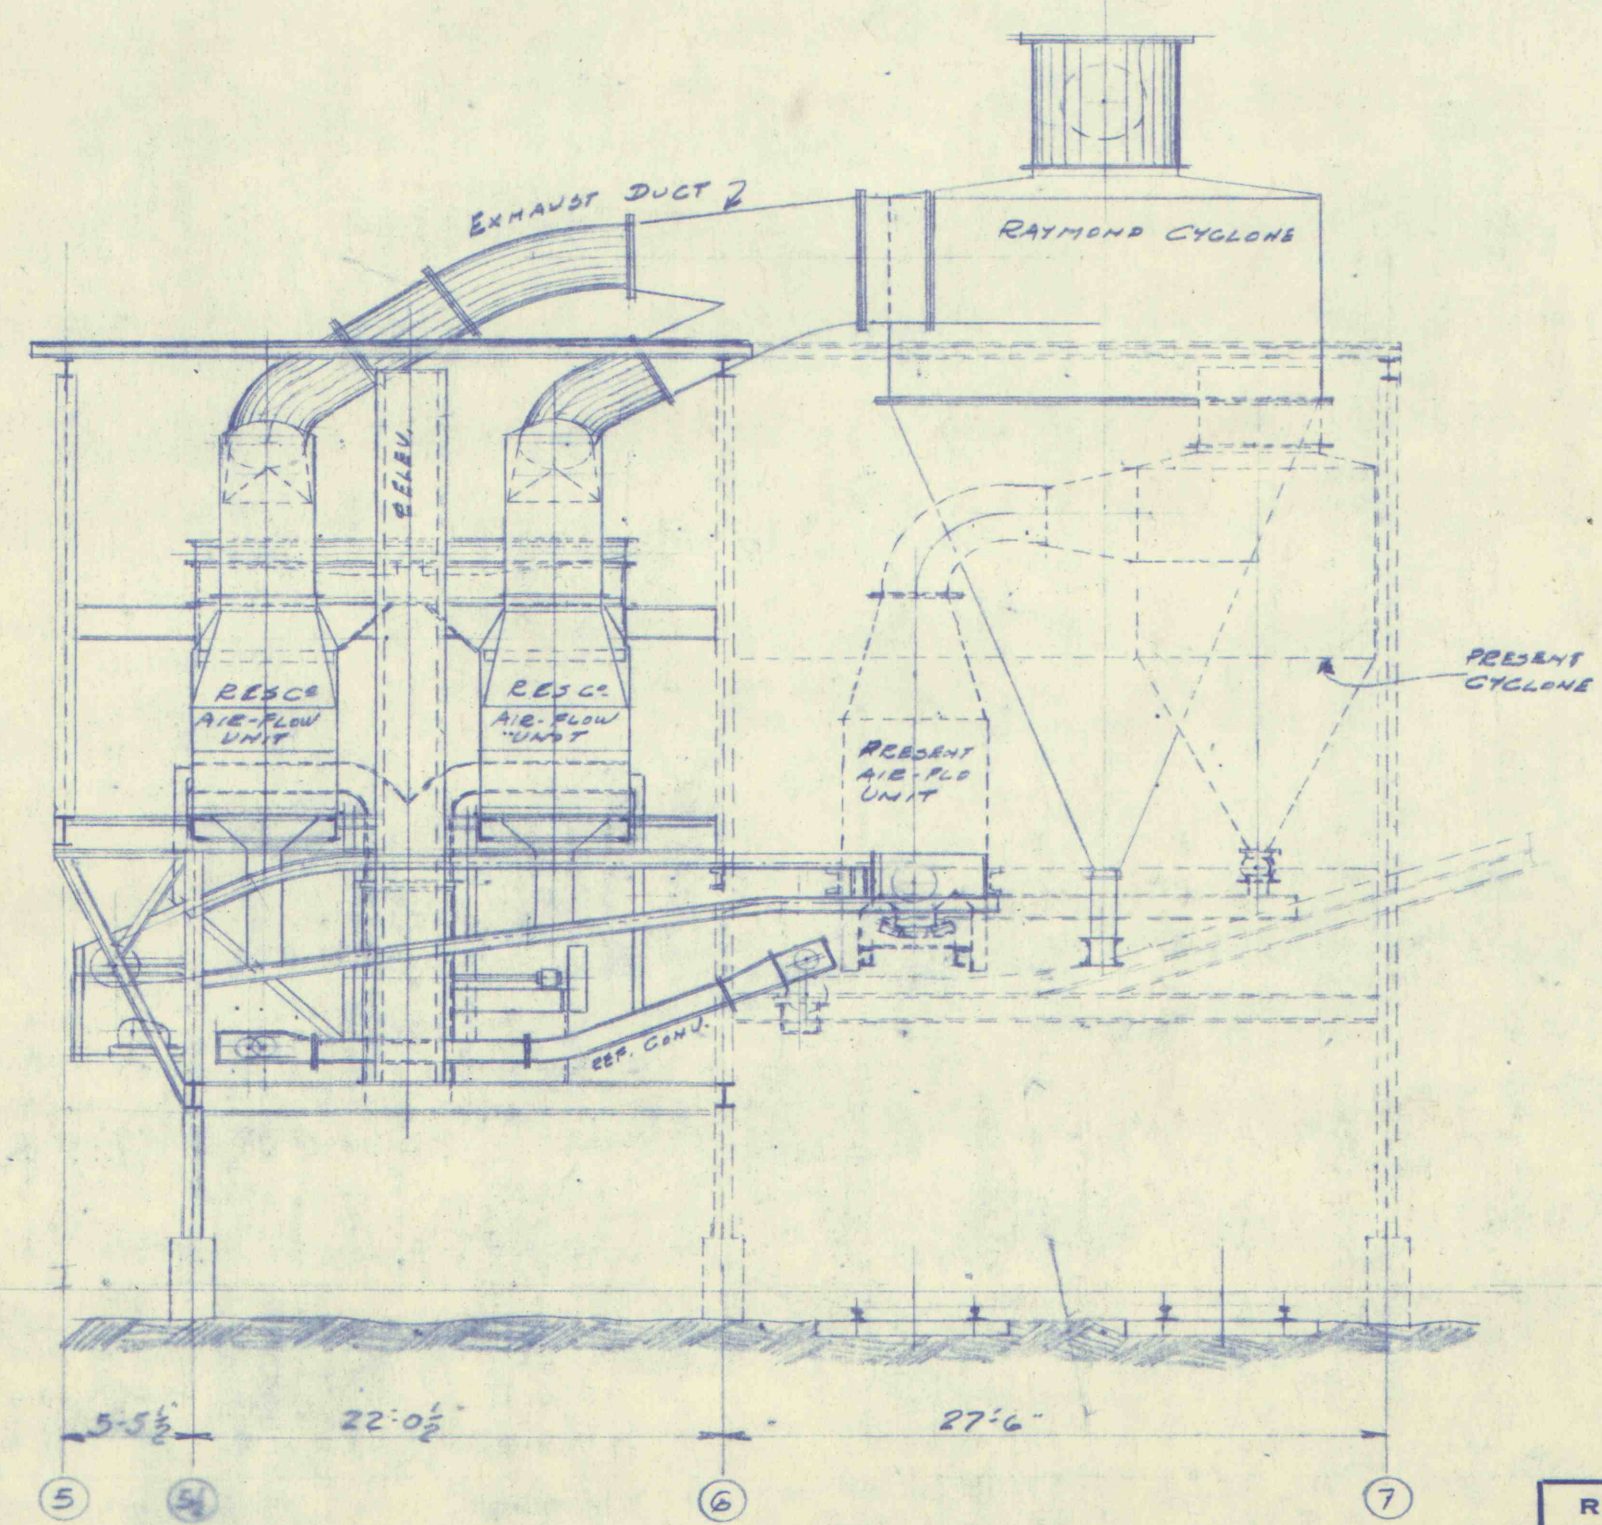
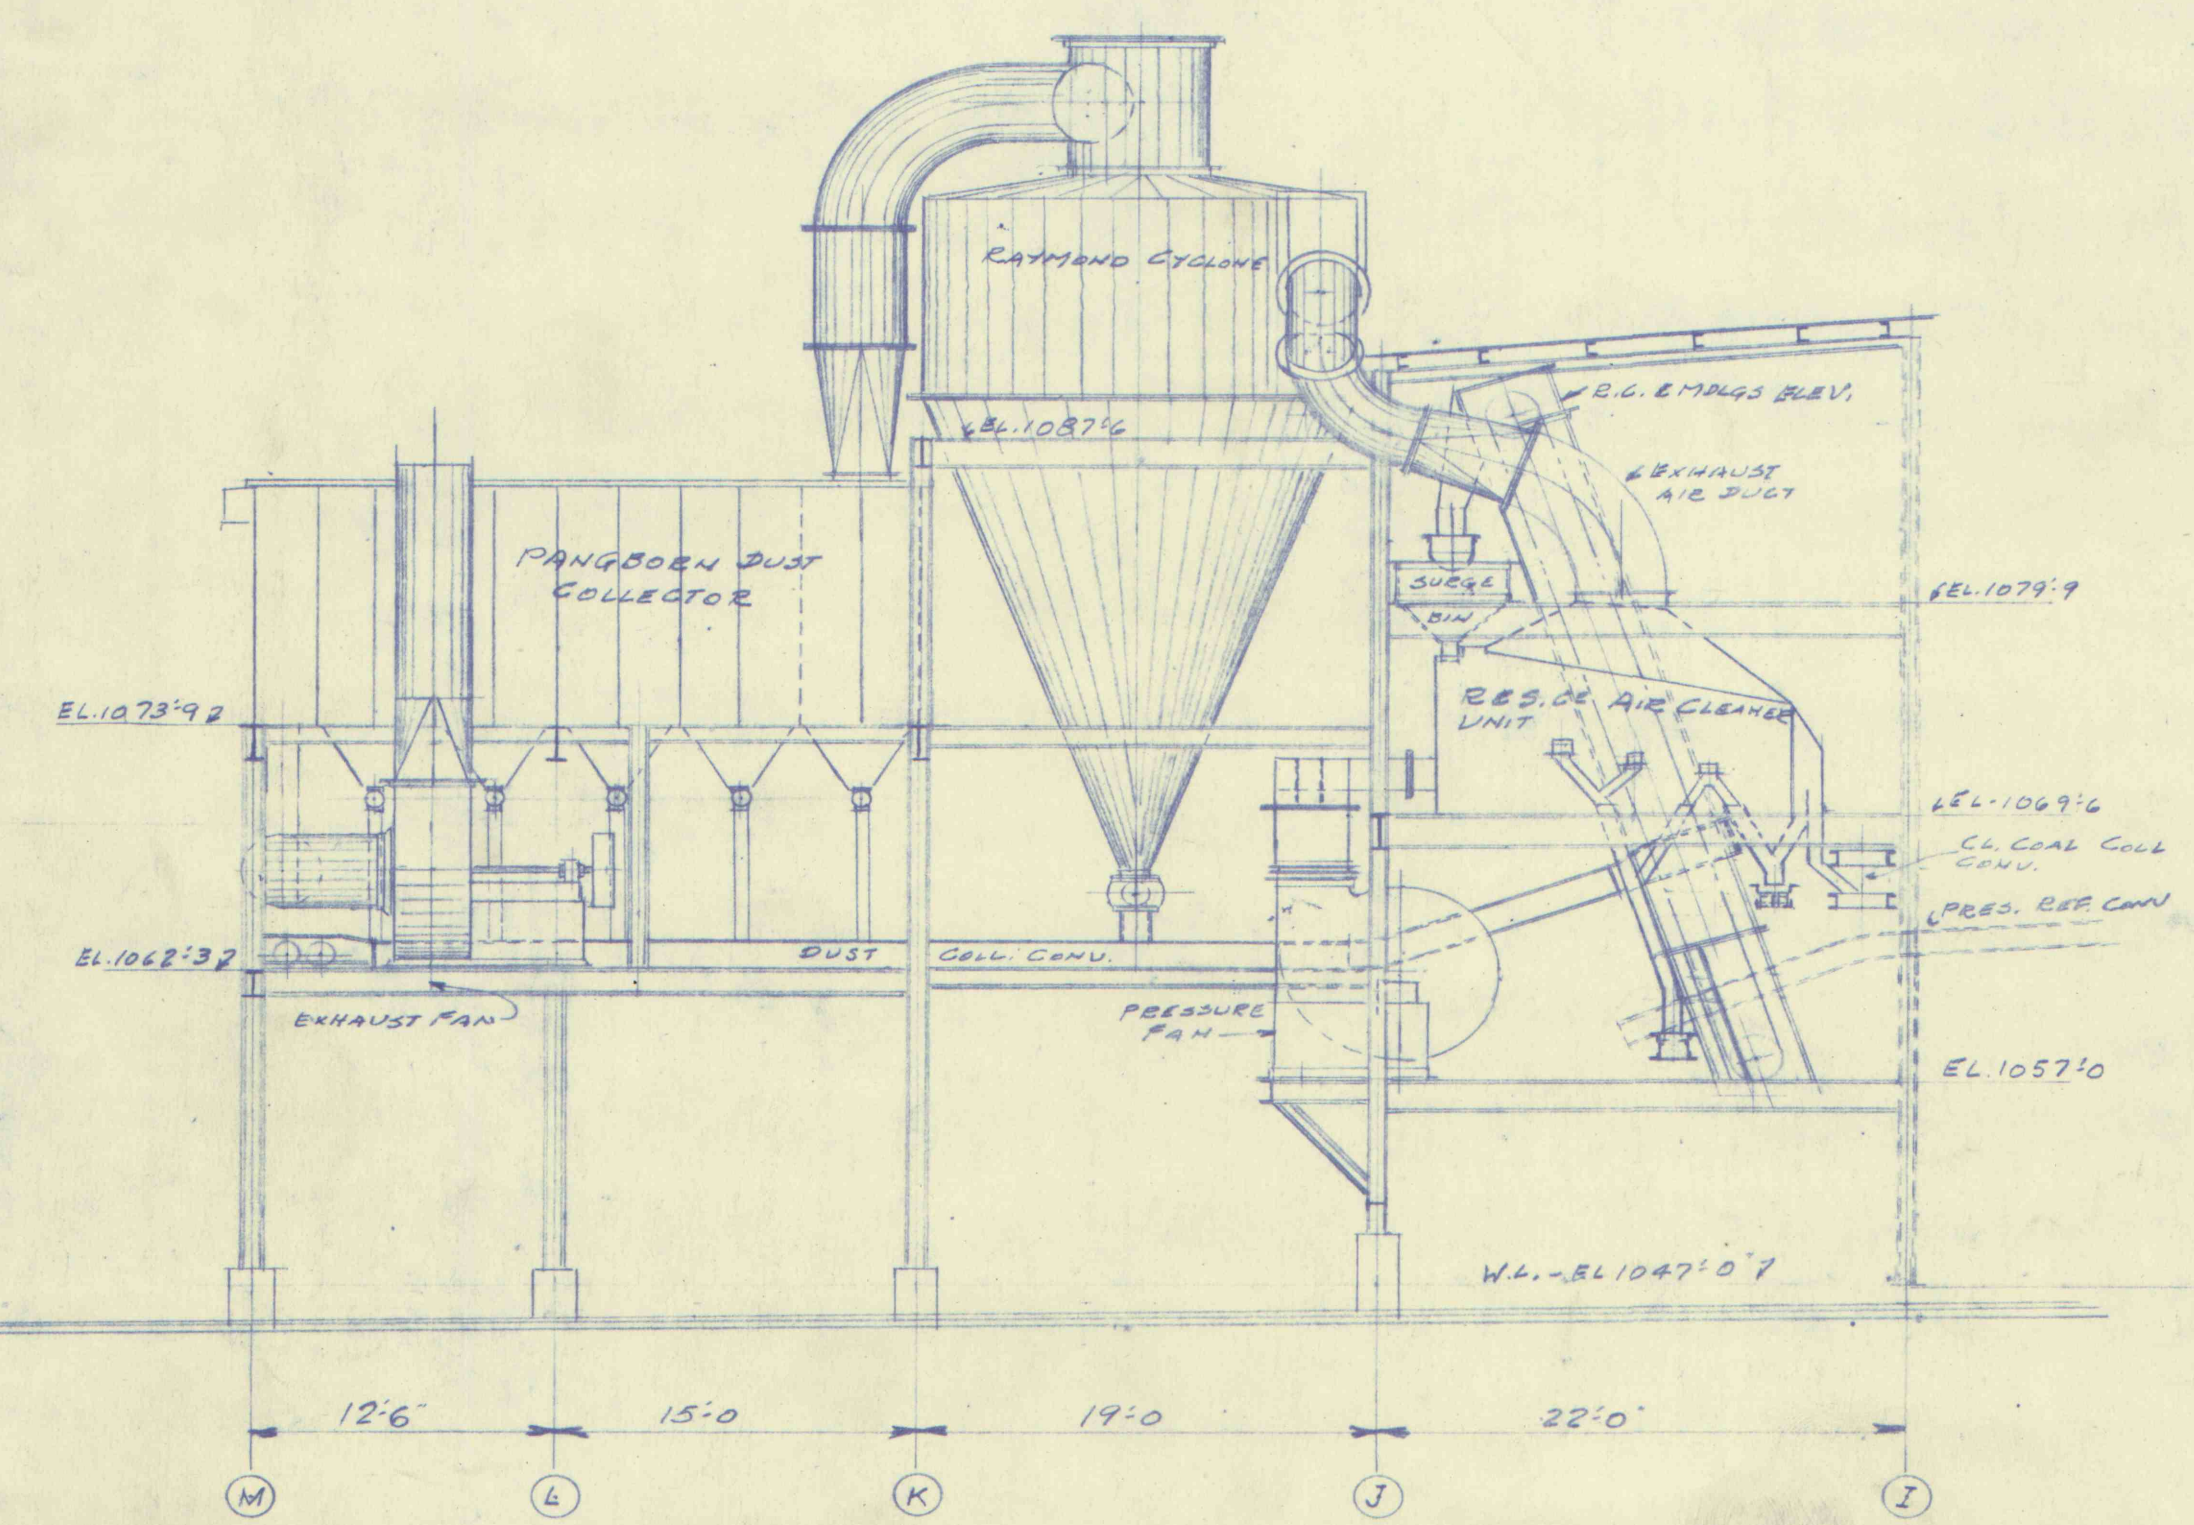


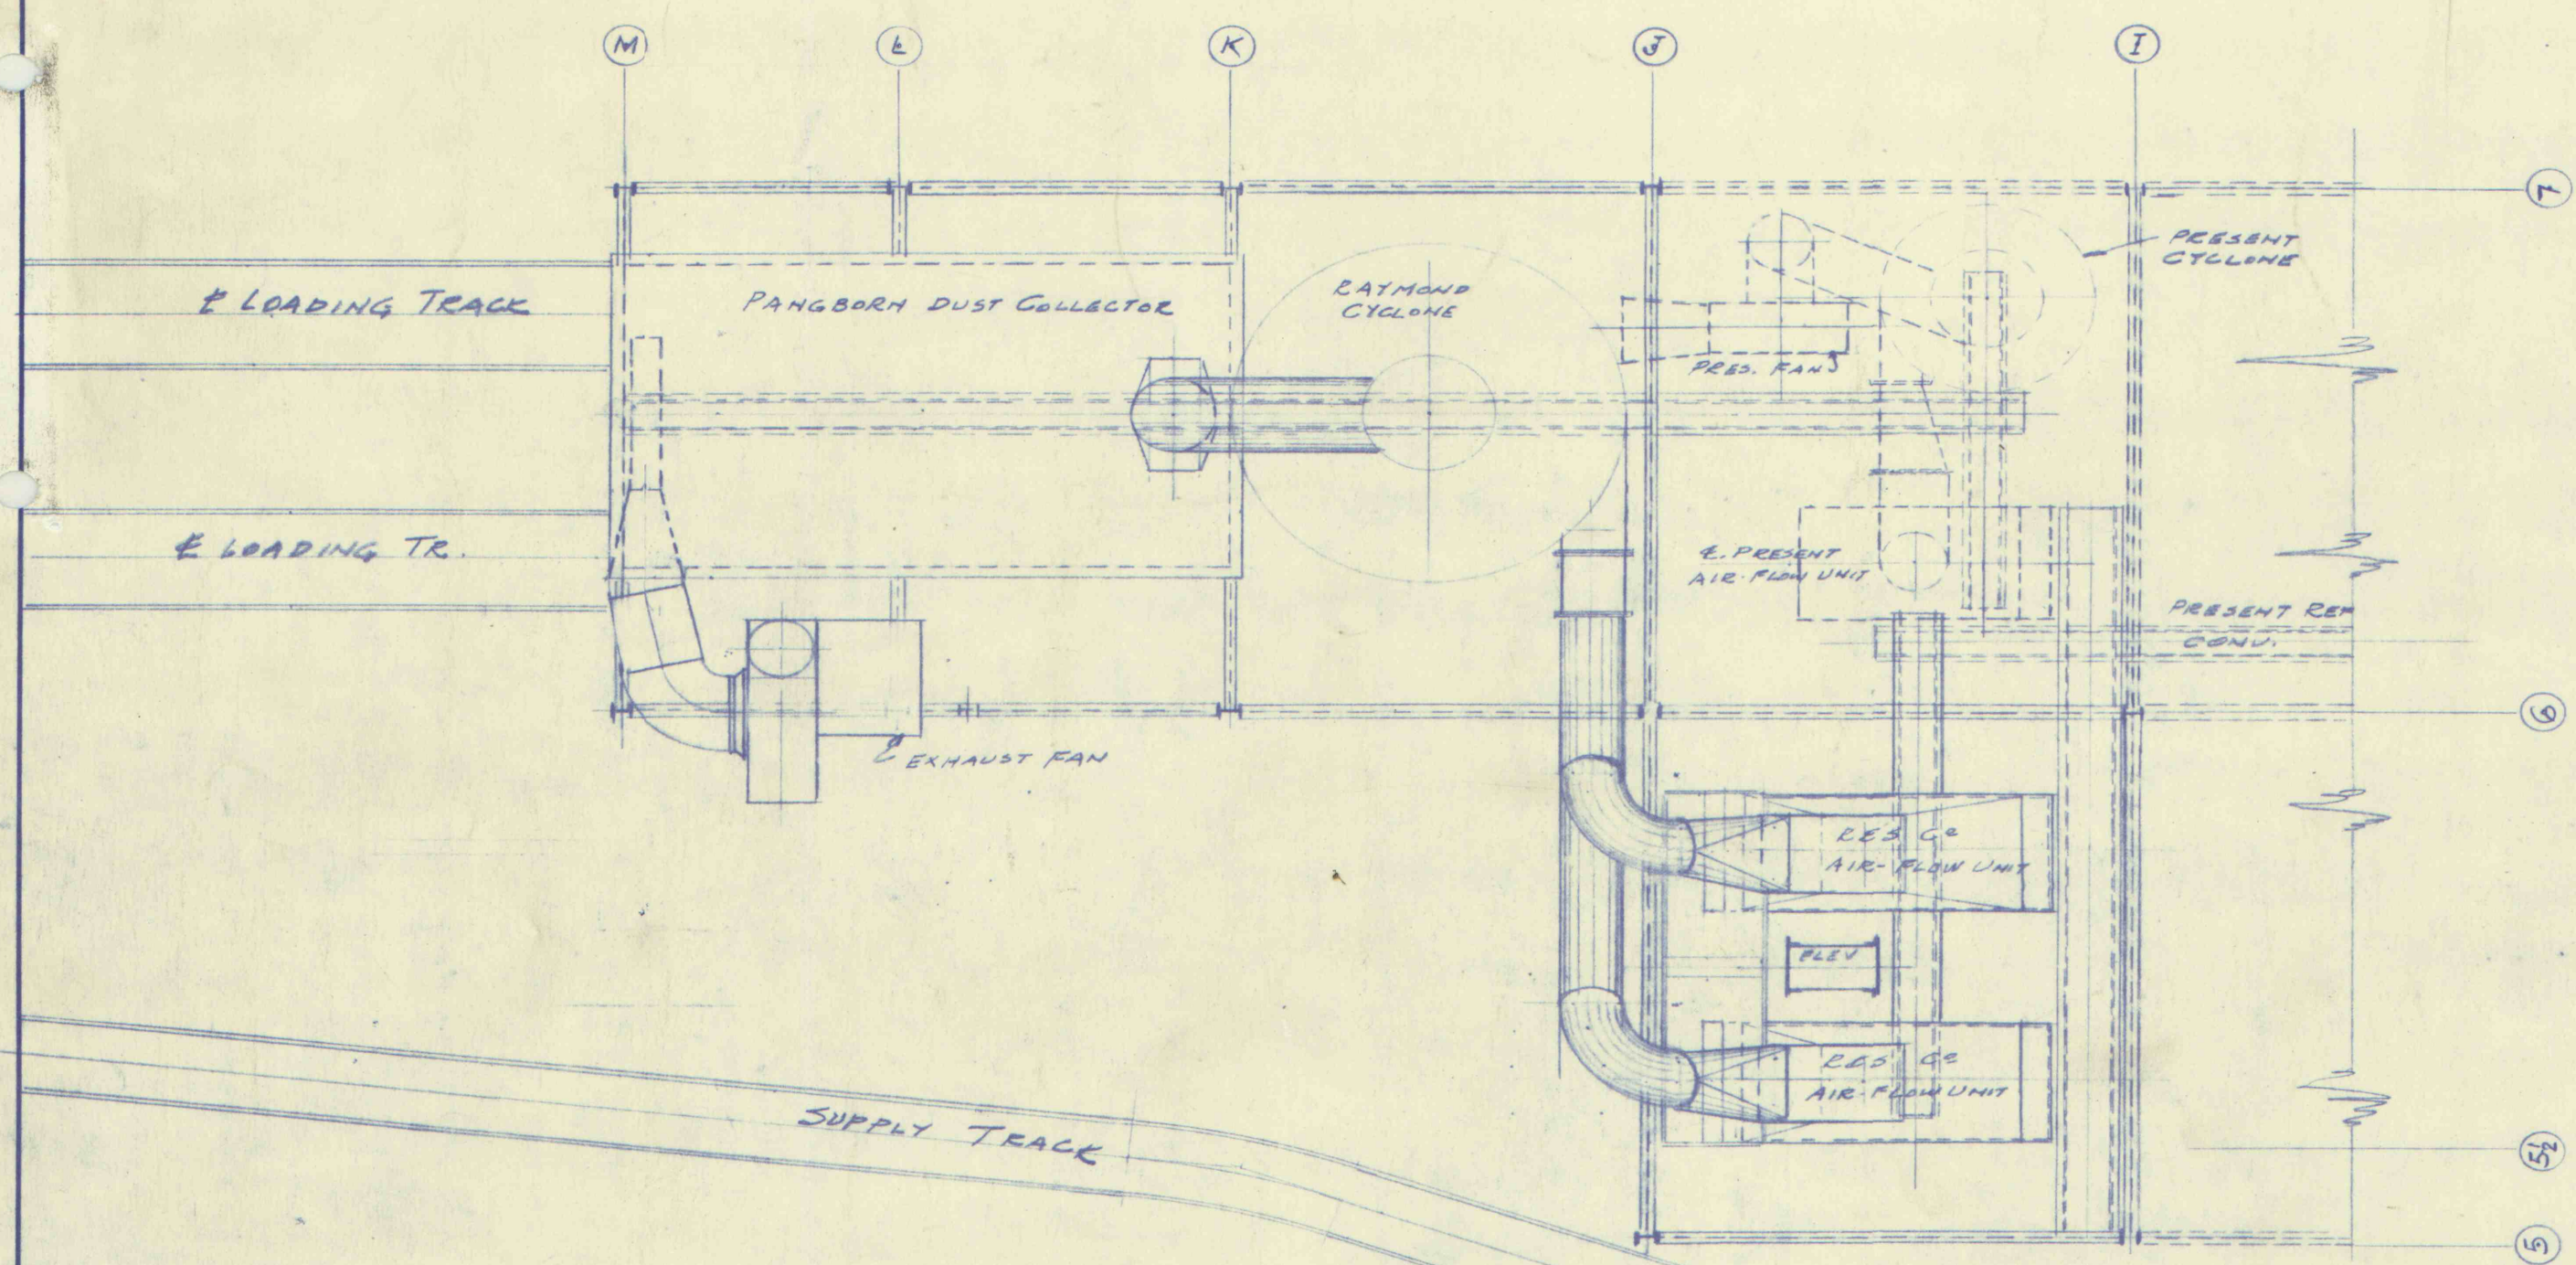

PROPERTY OF
INDUSTRIAL ENGINEERING & CONSTRUCTION CO.
NOT TO BE COPIED

REVISED	GENERAL ARRANGEMENT	INDUSTRIAL ENGINEERING & CONSTRUCTION CO., INC.
06-8-56 R.L.T.	AIR-CLEANING SYSTEM FOR	FAIRMONT, WEST VIRGINIA
	ROCHESTER & PITTSBURGH COAL CO.	SCALE 1/8" = 1'-0"
	ODONNELL MINE - FOUR STATES - W.V.	MDE. 5-3-56 CHK. APP.
		5636-1A

9178-98