
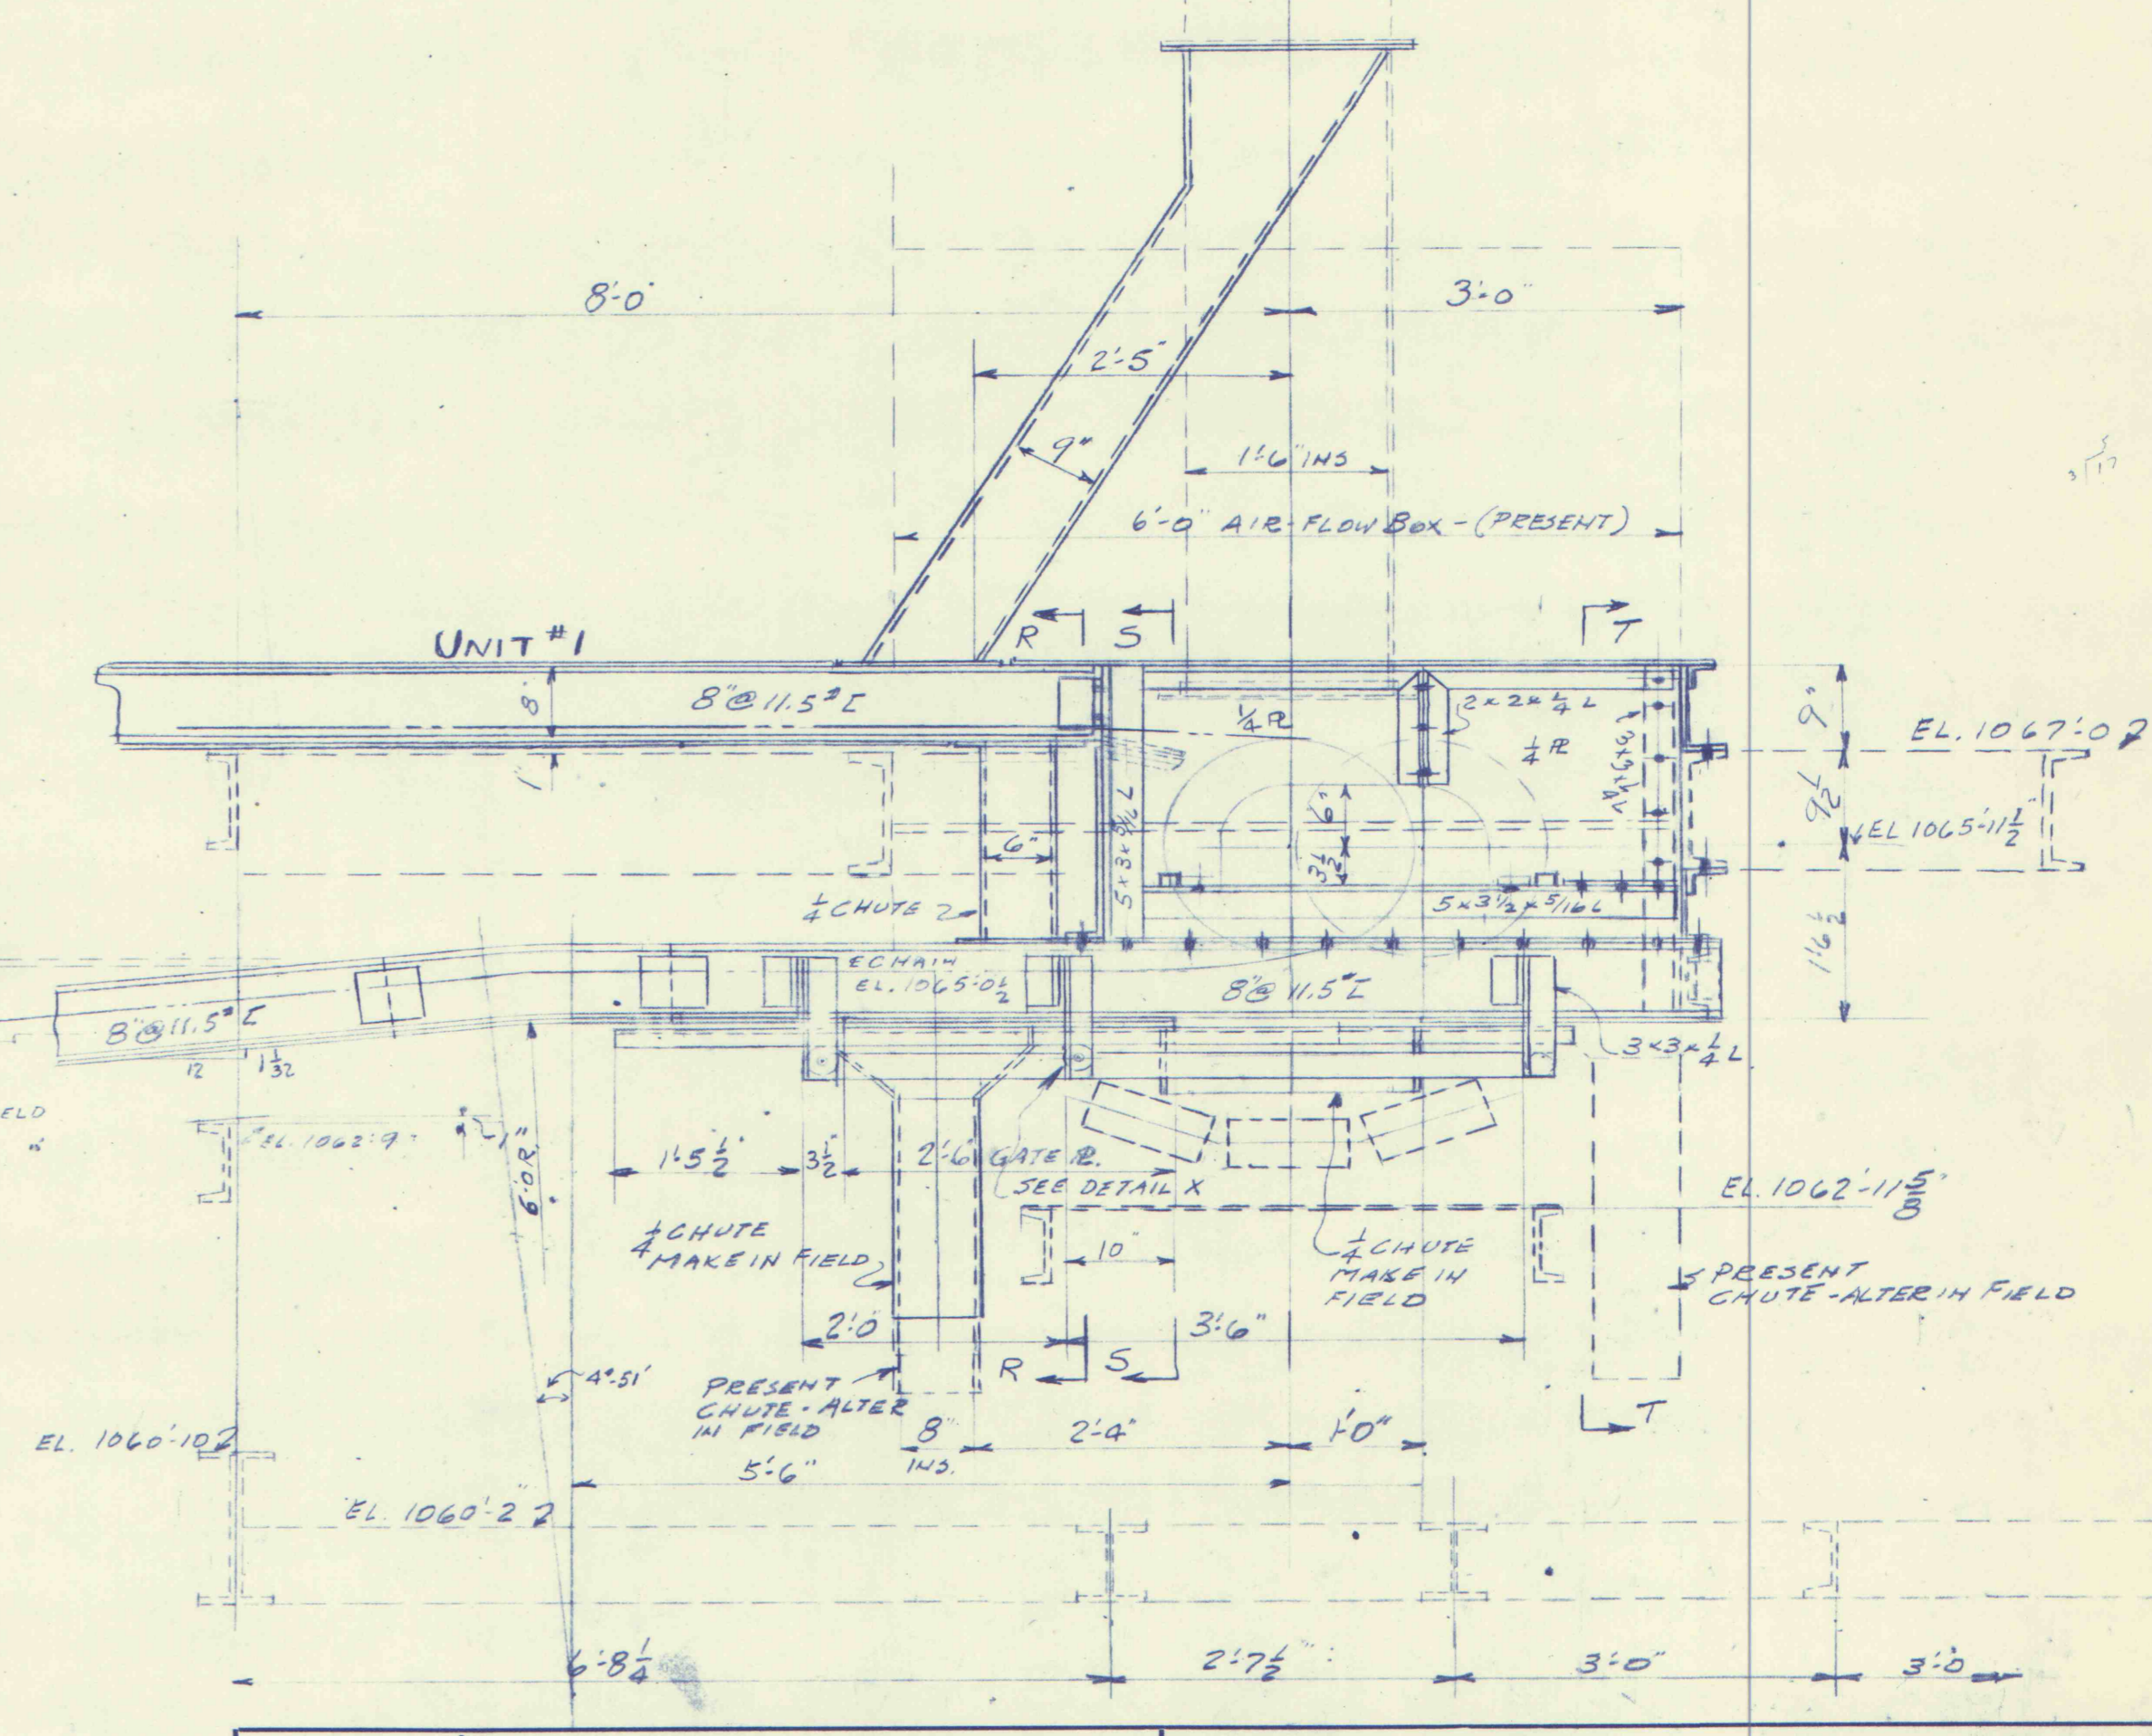


B & S. AIR-FLOW UNIT PRESENT

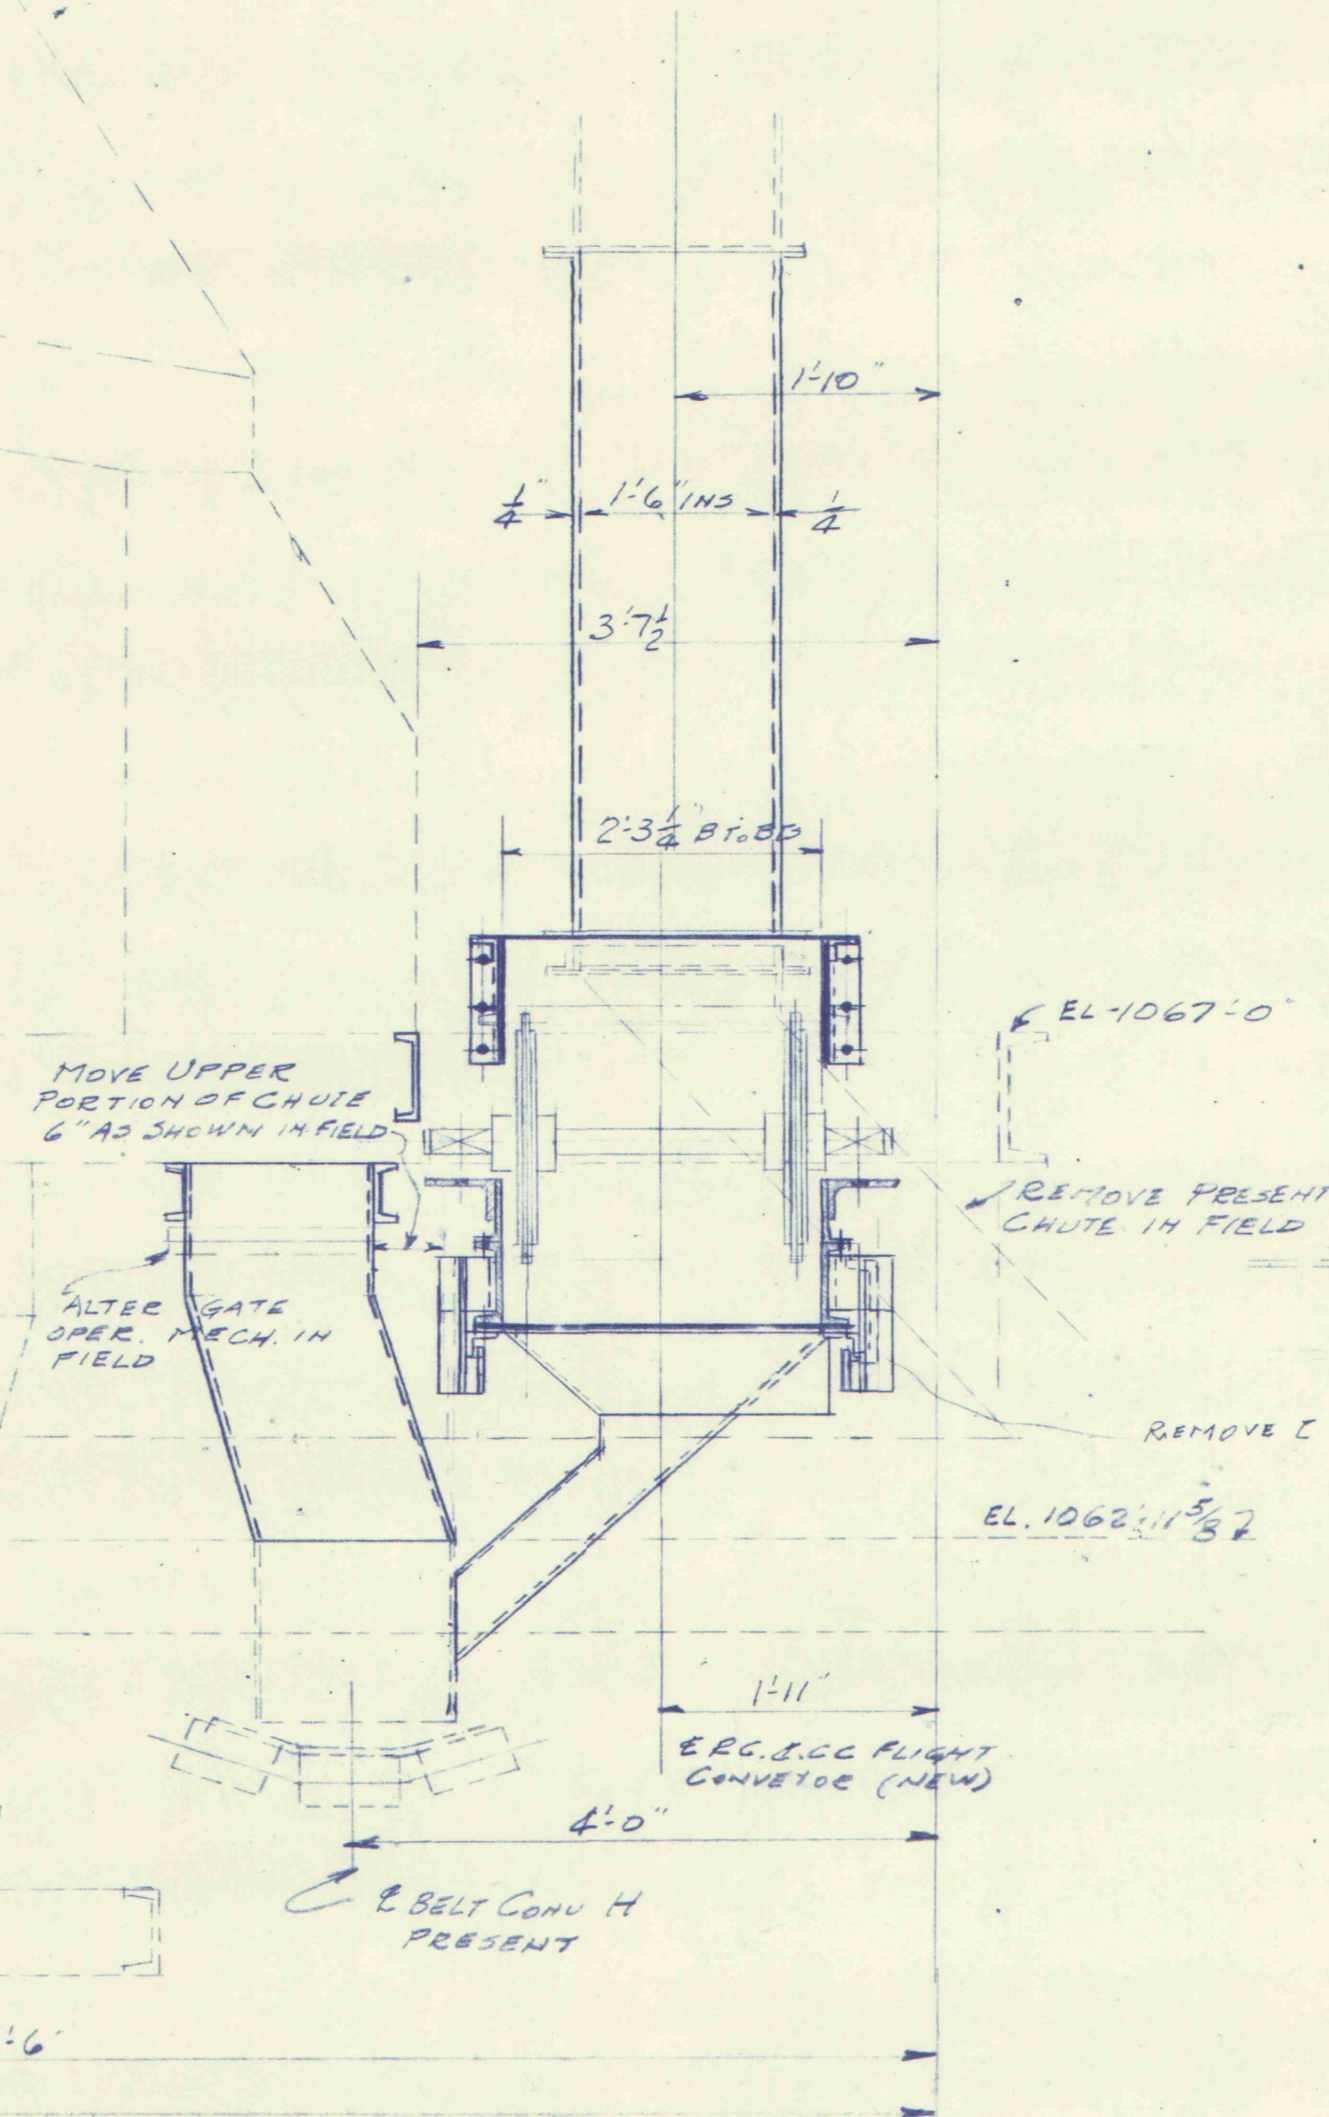

PROPERTY OF INDUSTRIAL ENGINEERING & CONSTRUCTION CO. NOT TO BE COPIED

REVISED	GENERAL ARRANGEMENT & DETAILS OF RC & MDLGS FLIGHT CONV. TAKE-UP END FOR	INDUSTRIAL ENGINEERING & CONSTRUCTION CO. INC. FAIRMONT, WEST VIRGINIA
86-856 R.L.T.	BOGNESTER & PITTSBURG COAL CO. O'DONNELL MINE - FOUR STATES, W.VA	SCALE 3/4" = 1'-0" ORDER
		MDE, O.V., PCHK. APP. 5636-C4