
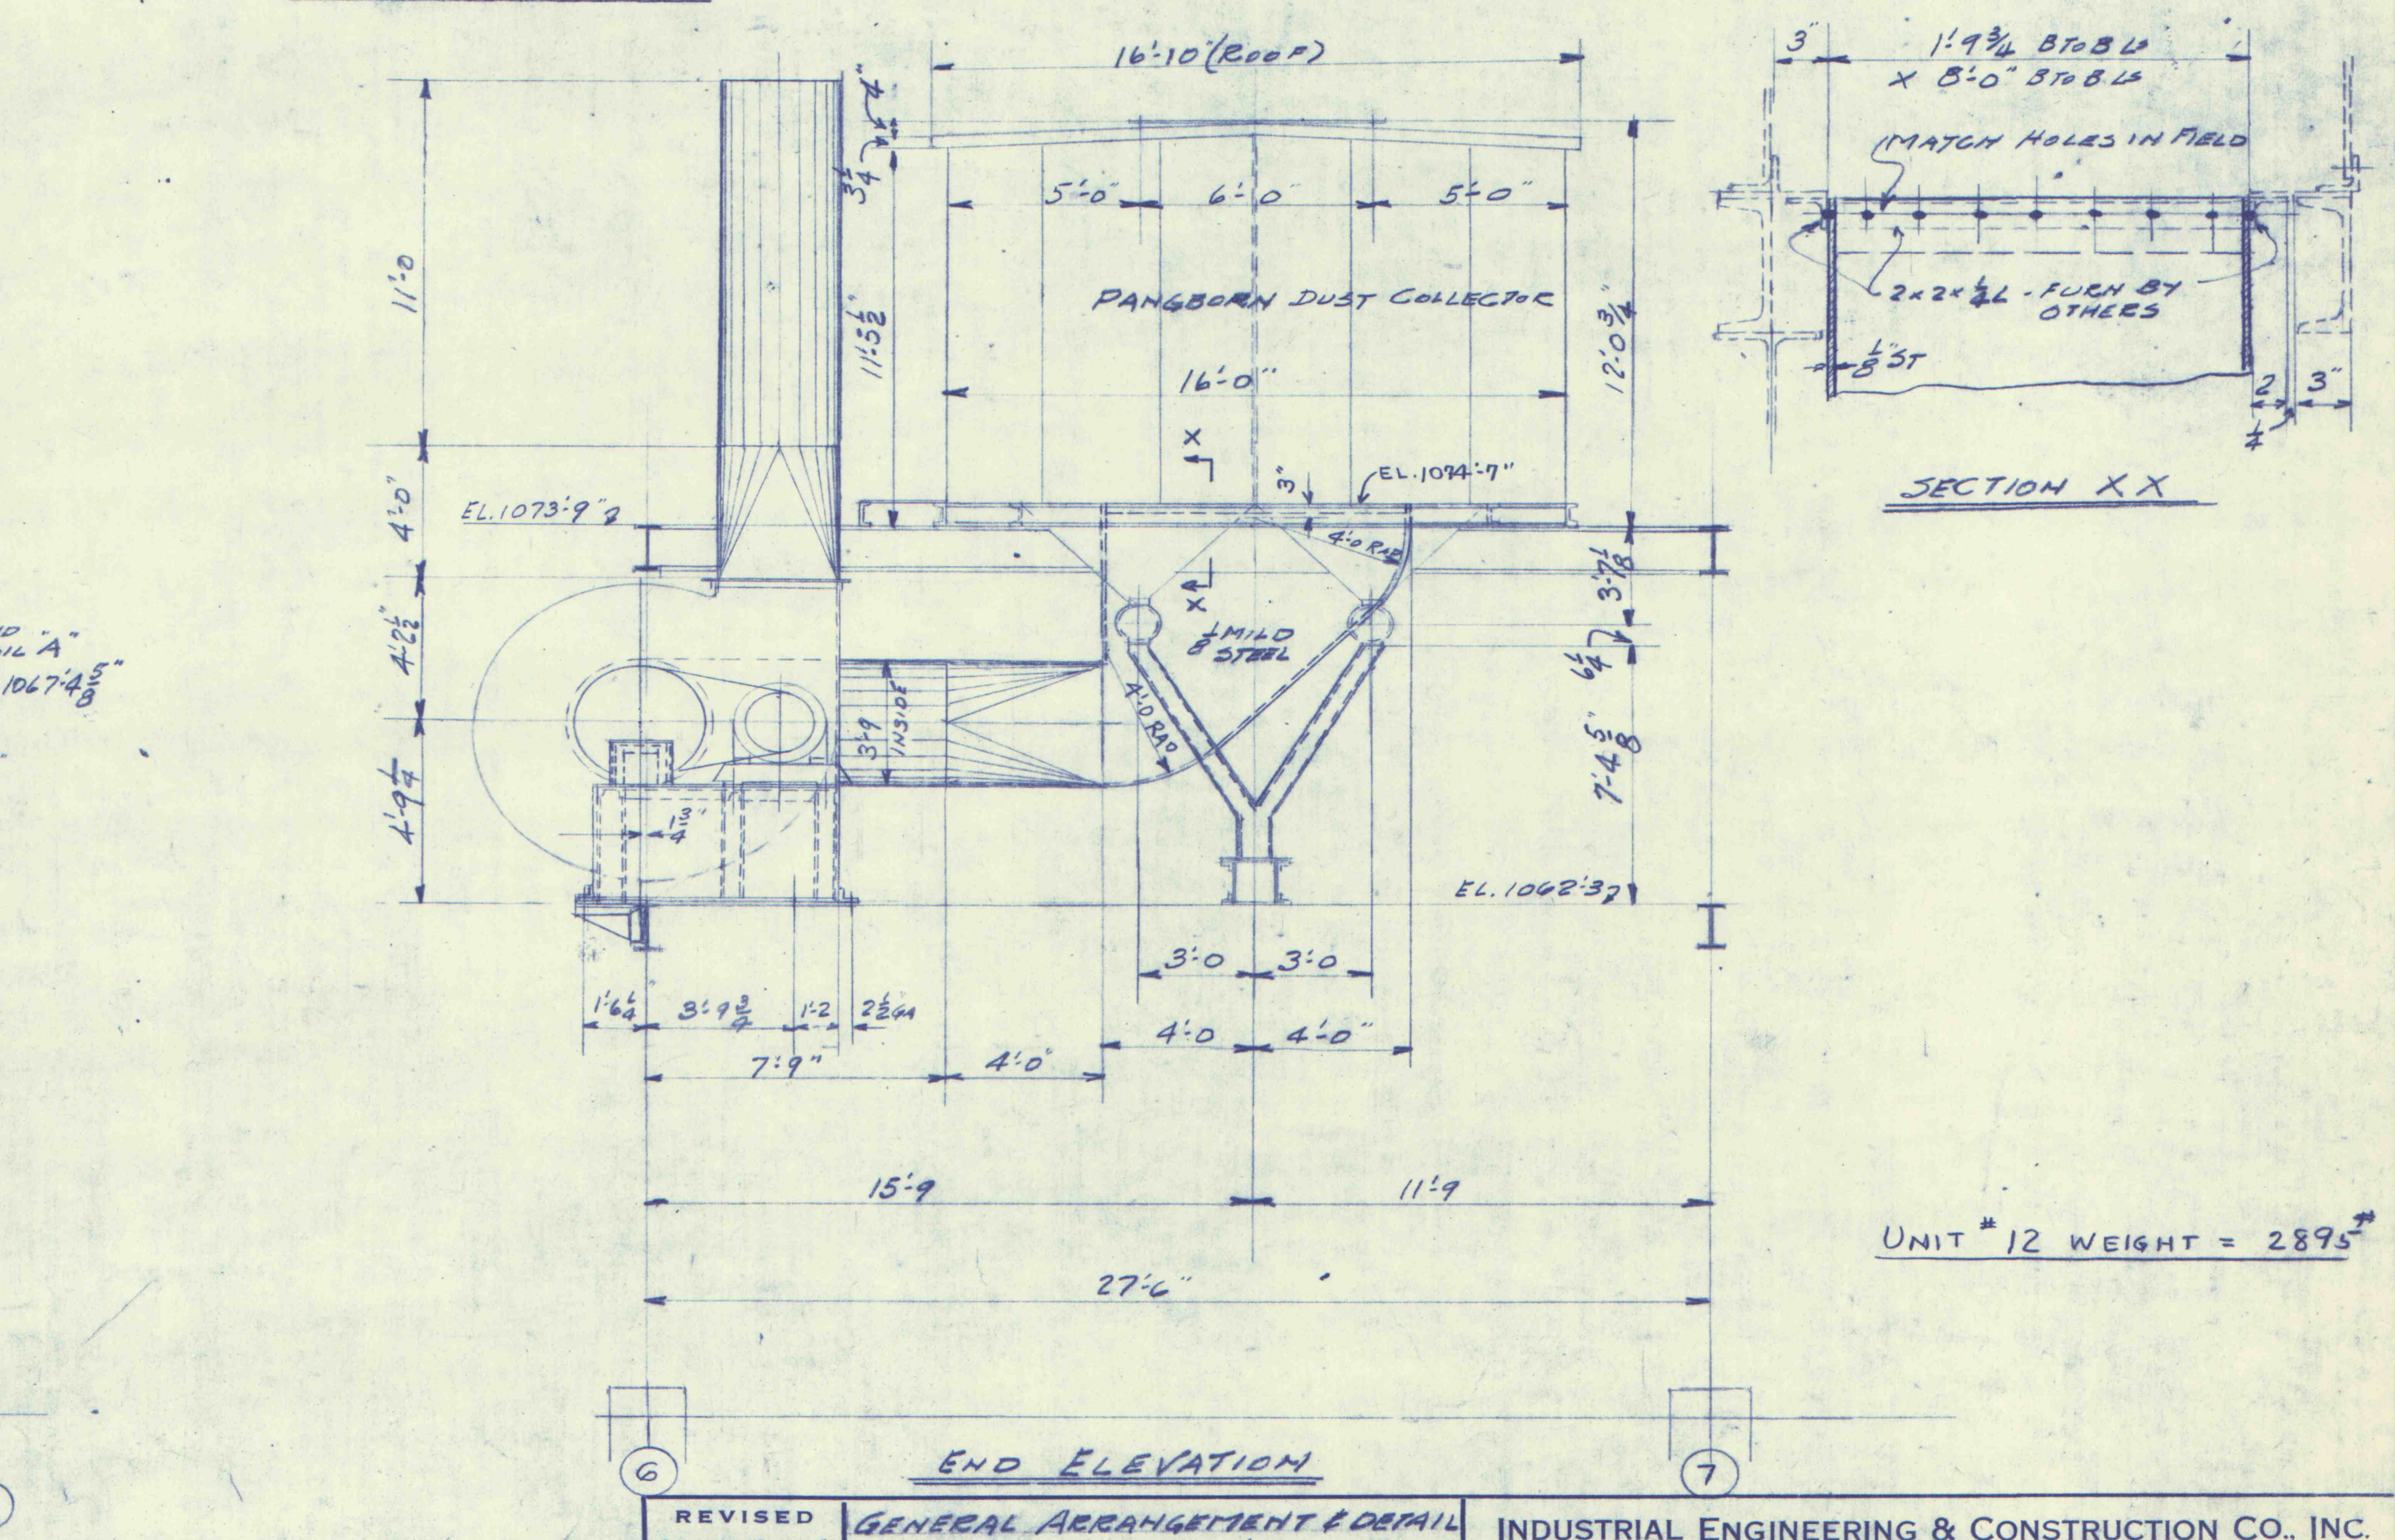
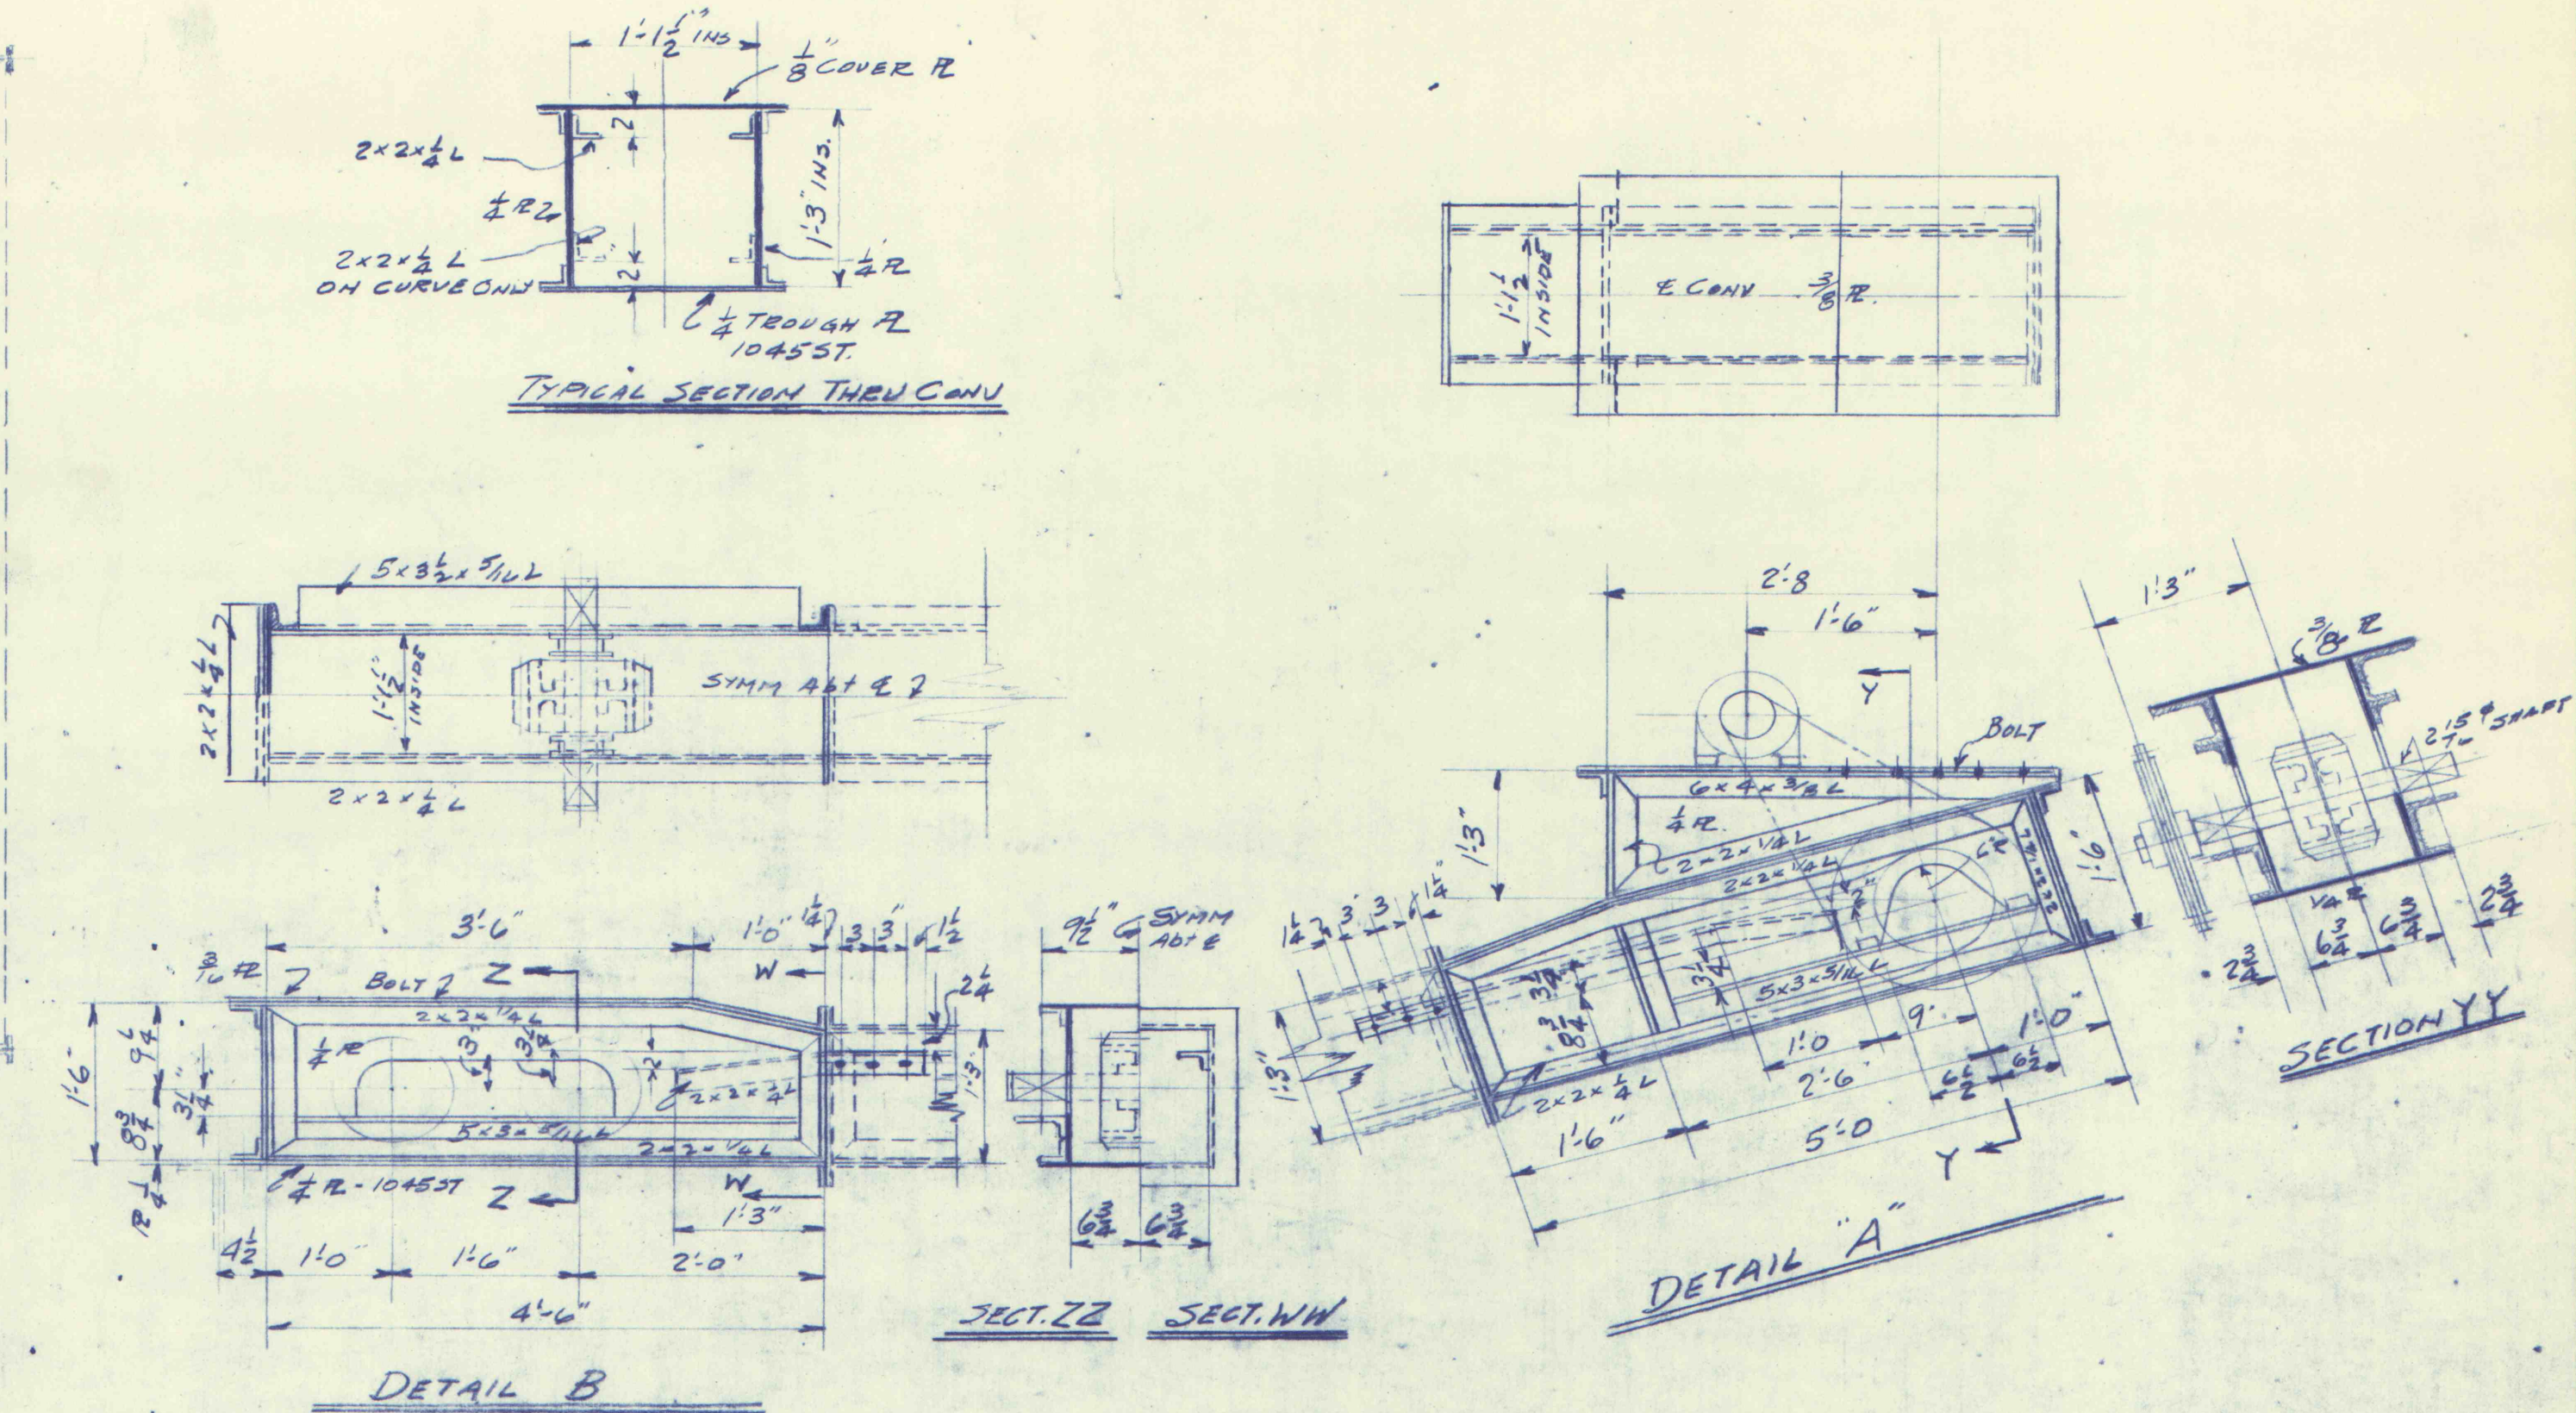


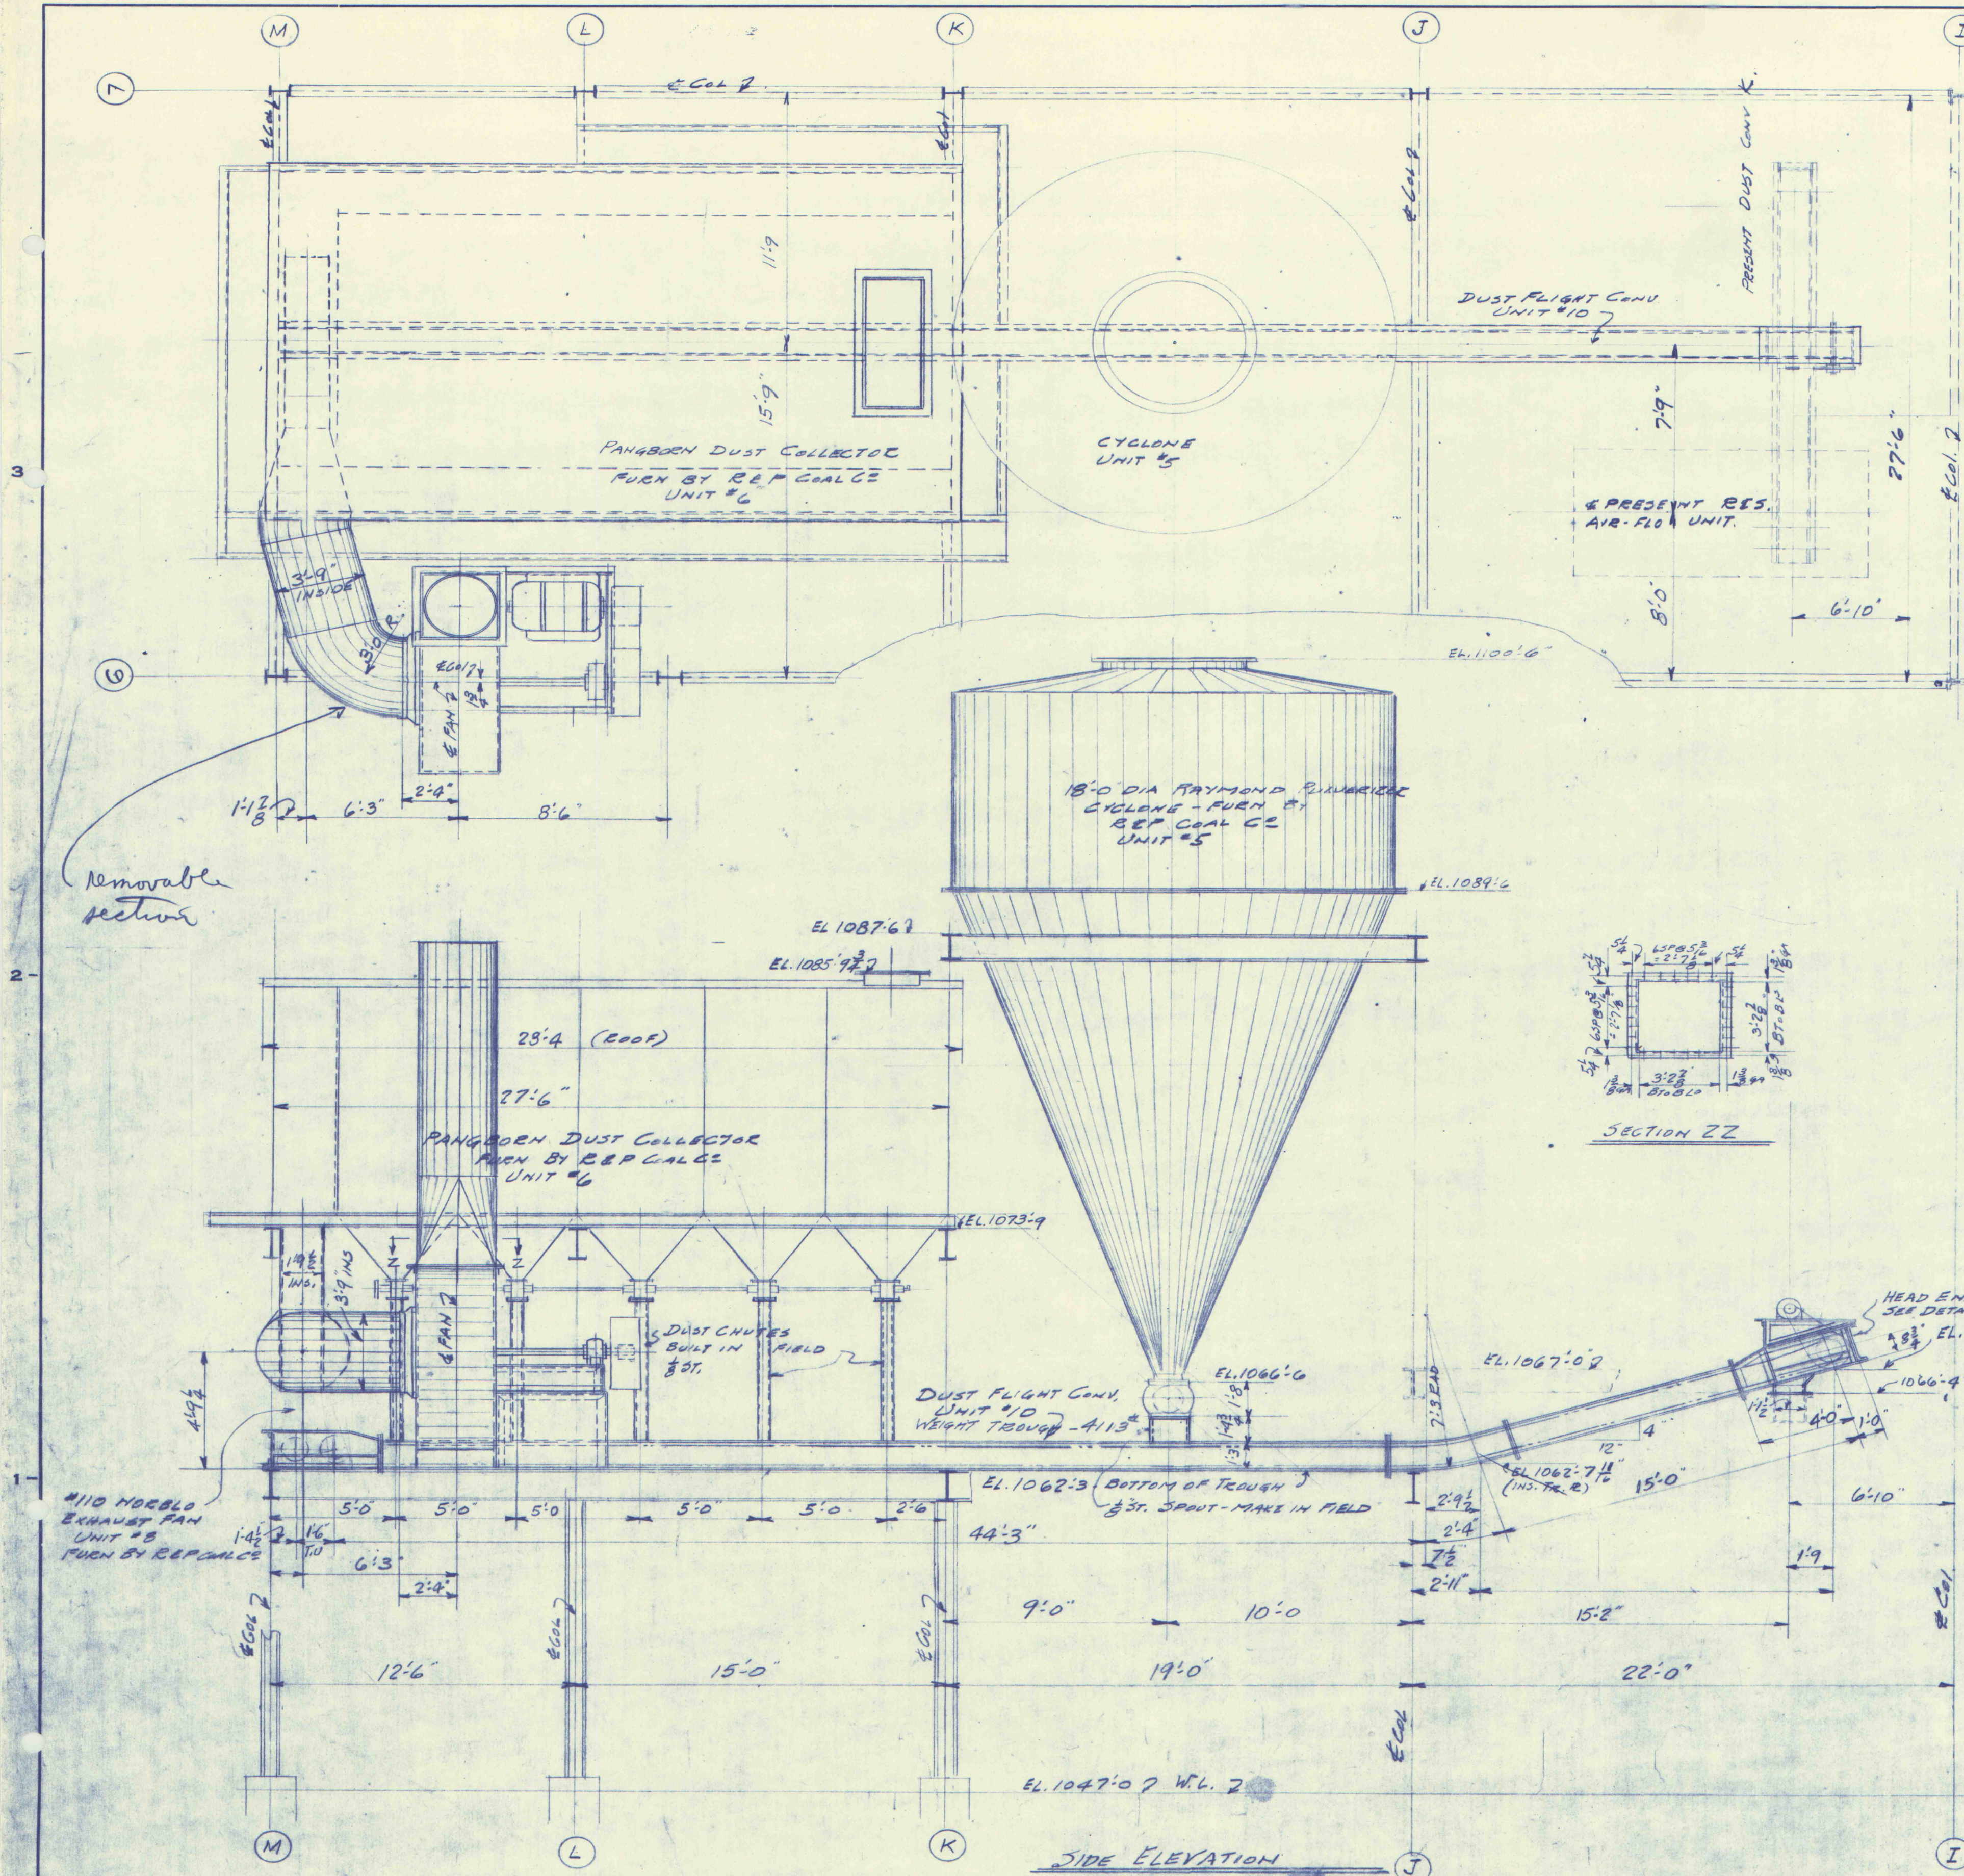

UNIT # 12 WEIGHT = 2895th

REVISED	GENERAL ARRANGEMENT & DETAIL	INDUSTRIAL ENGINEERING & CONSTRUCTION CO., INC.	
APRIL - 18 - 1956	PANGBORN ASSEMBLY & DUST CONV	FAIRMONT, WEST VIRGINIA	
D6-3-56 RLT	FOR	SCALE 1/4" = 3'-10"	ORDER 5636
	ROCHESTER & PITTSBURG COAL CO.	MDE. O.V.P. CHK.	5636-C7
	O'DONNELL MINE - FOUR STATES W.V.	APP.	