
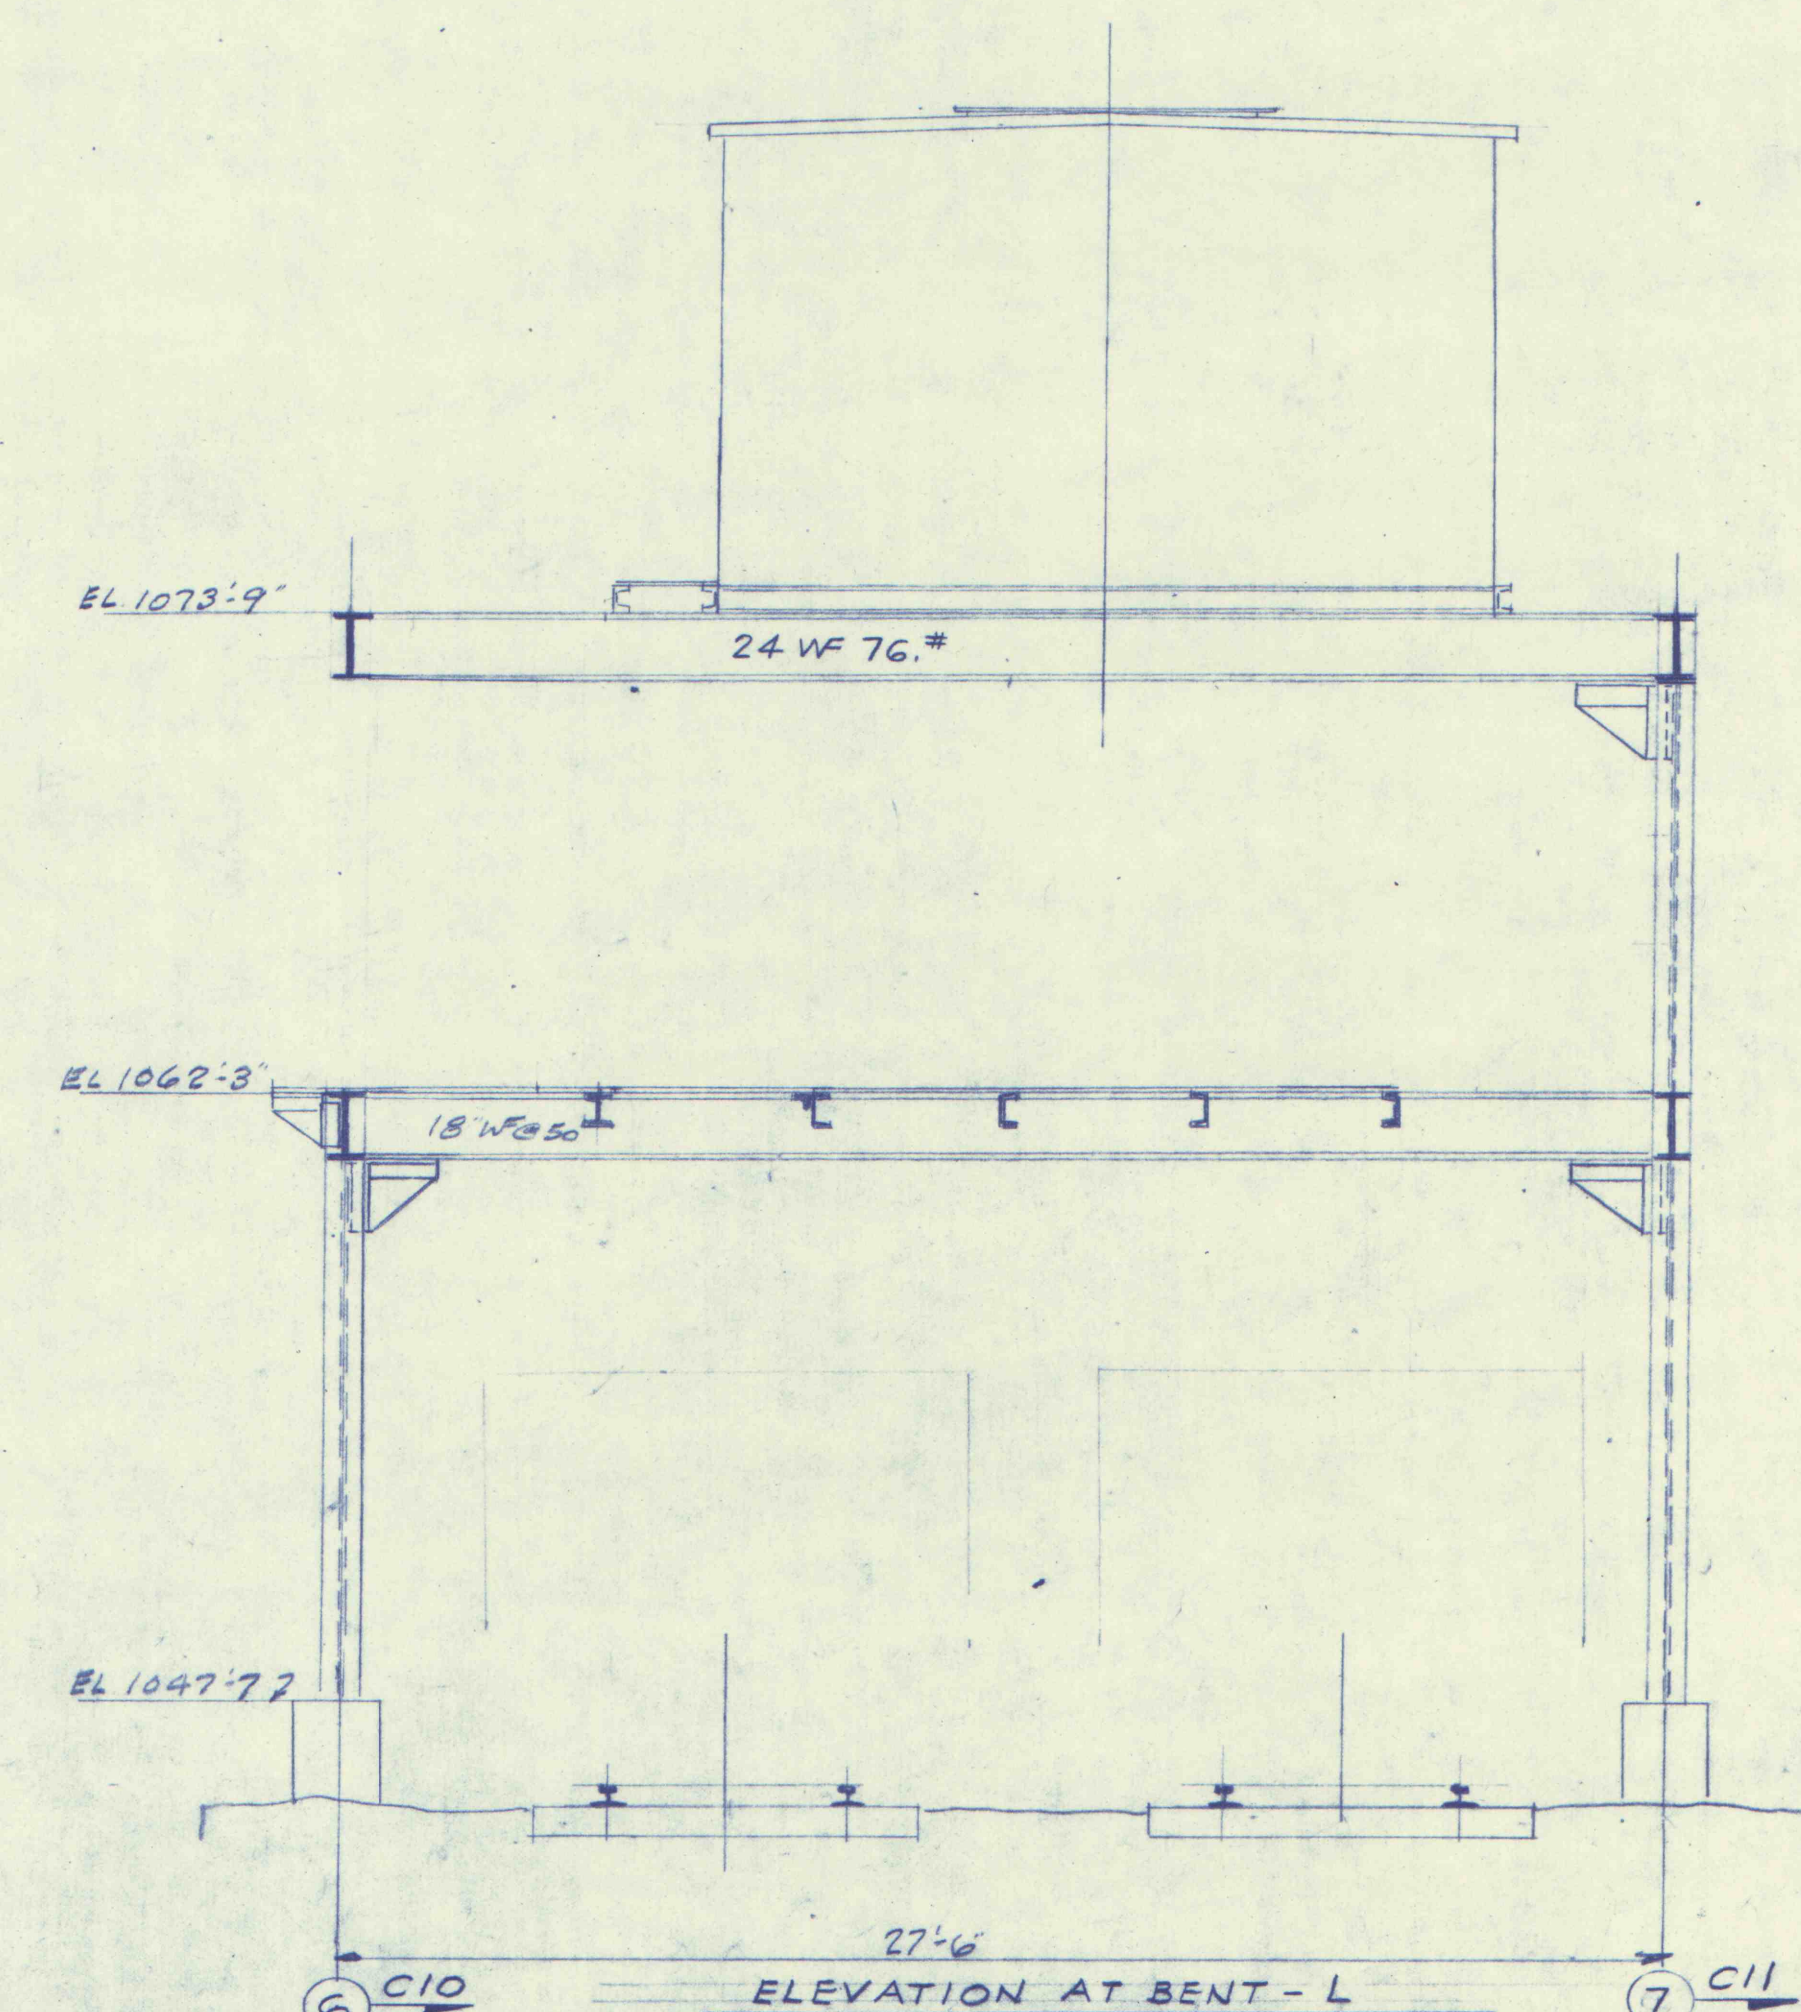


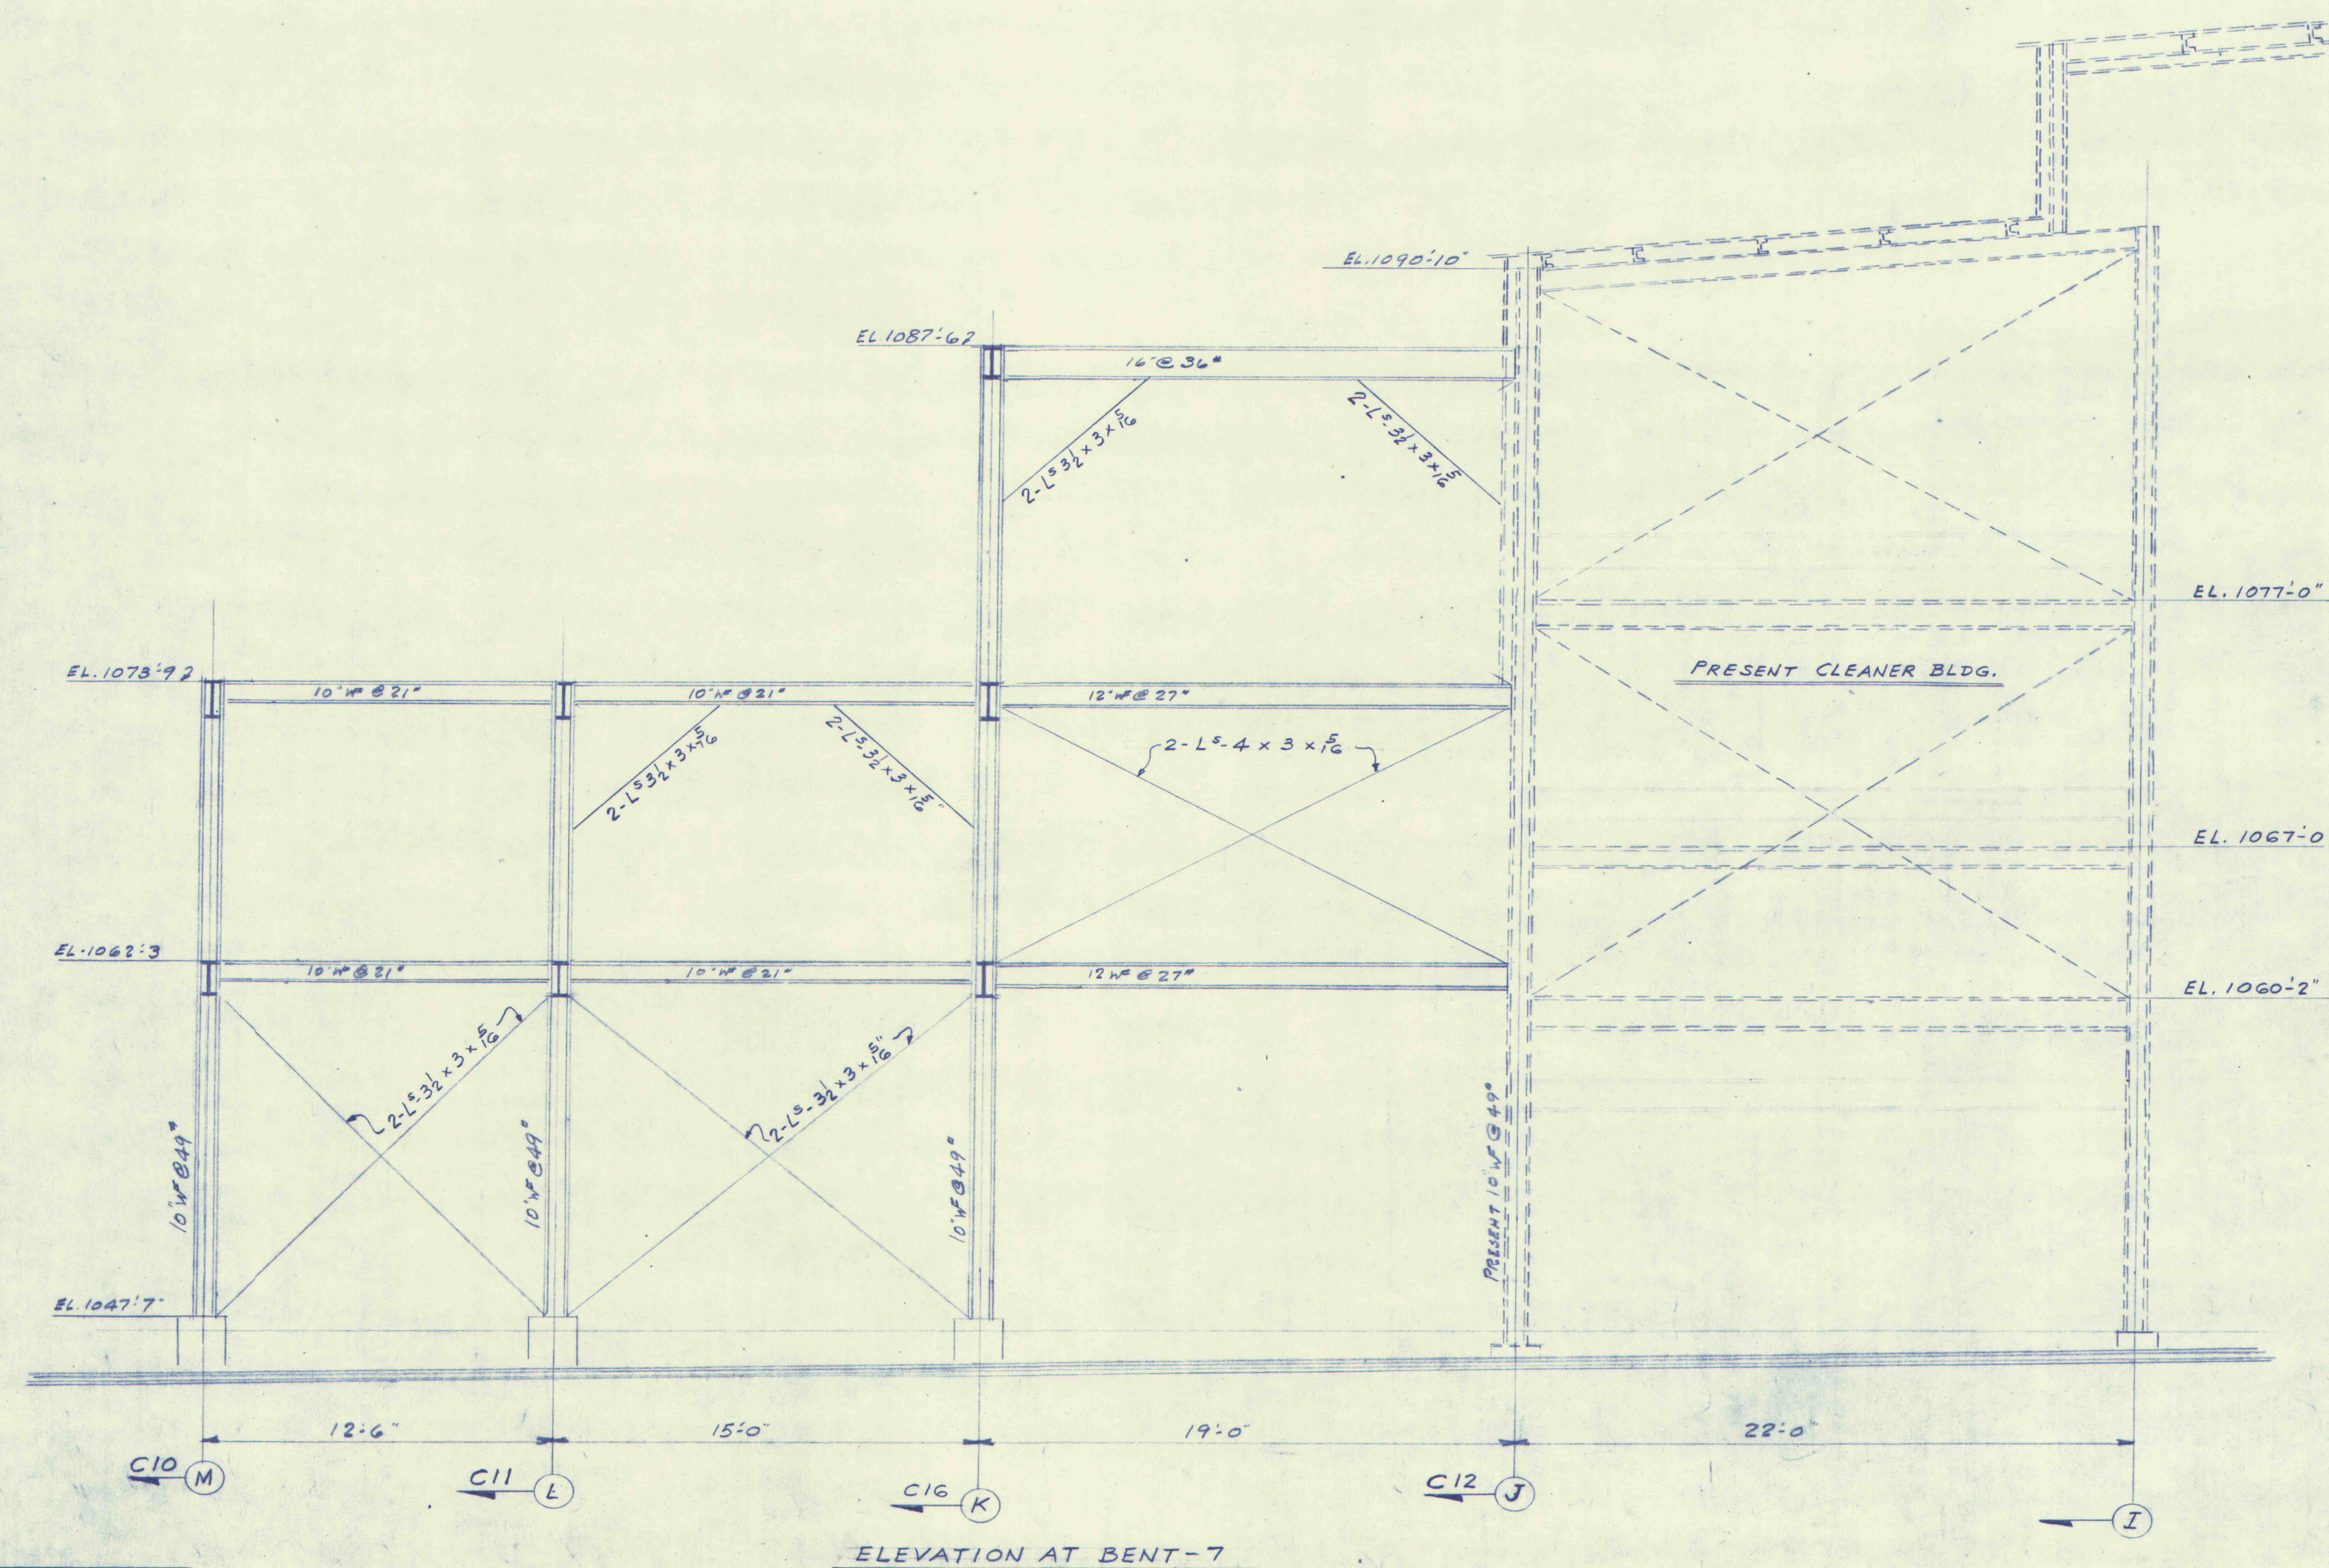

REVISED.	STRUCTURAL ELEVATIONS OF AIR CLEANING PLANT FOR ROCHESTER & PITTSBURG COAL CO. O'DONNELL MINE - FOUR STATES W.V.	INDUSTRIAL ENGINEERING & CONSTRUCTION CO., INC. FAIRMONT, WEST VIRGINIA	
DC-8-56 RLT		SCALE 1/4" = 1'-0"	ORDER 5636
		MDE.	CHK. APP.
		5636-C11	