


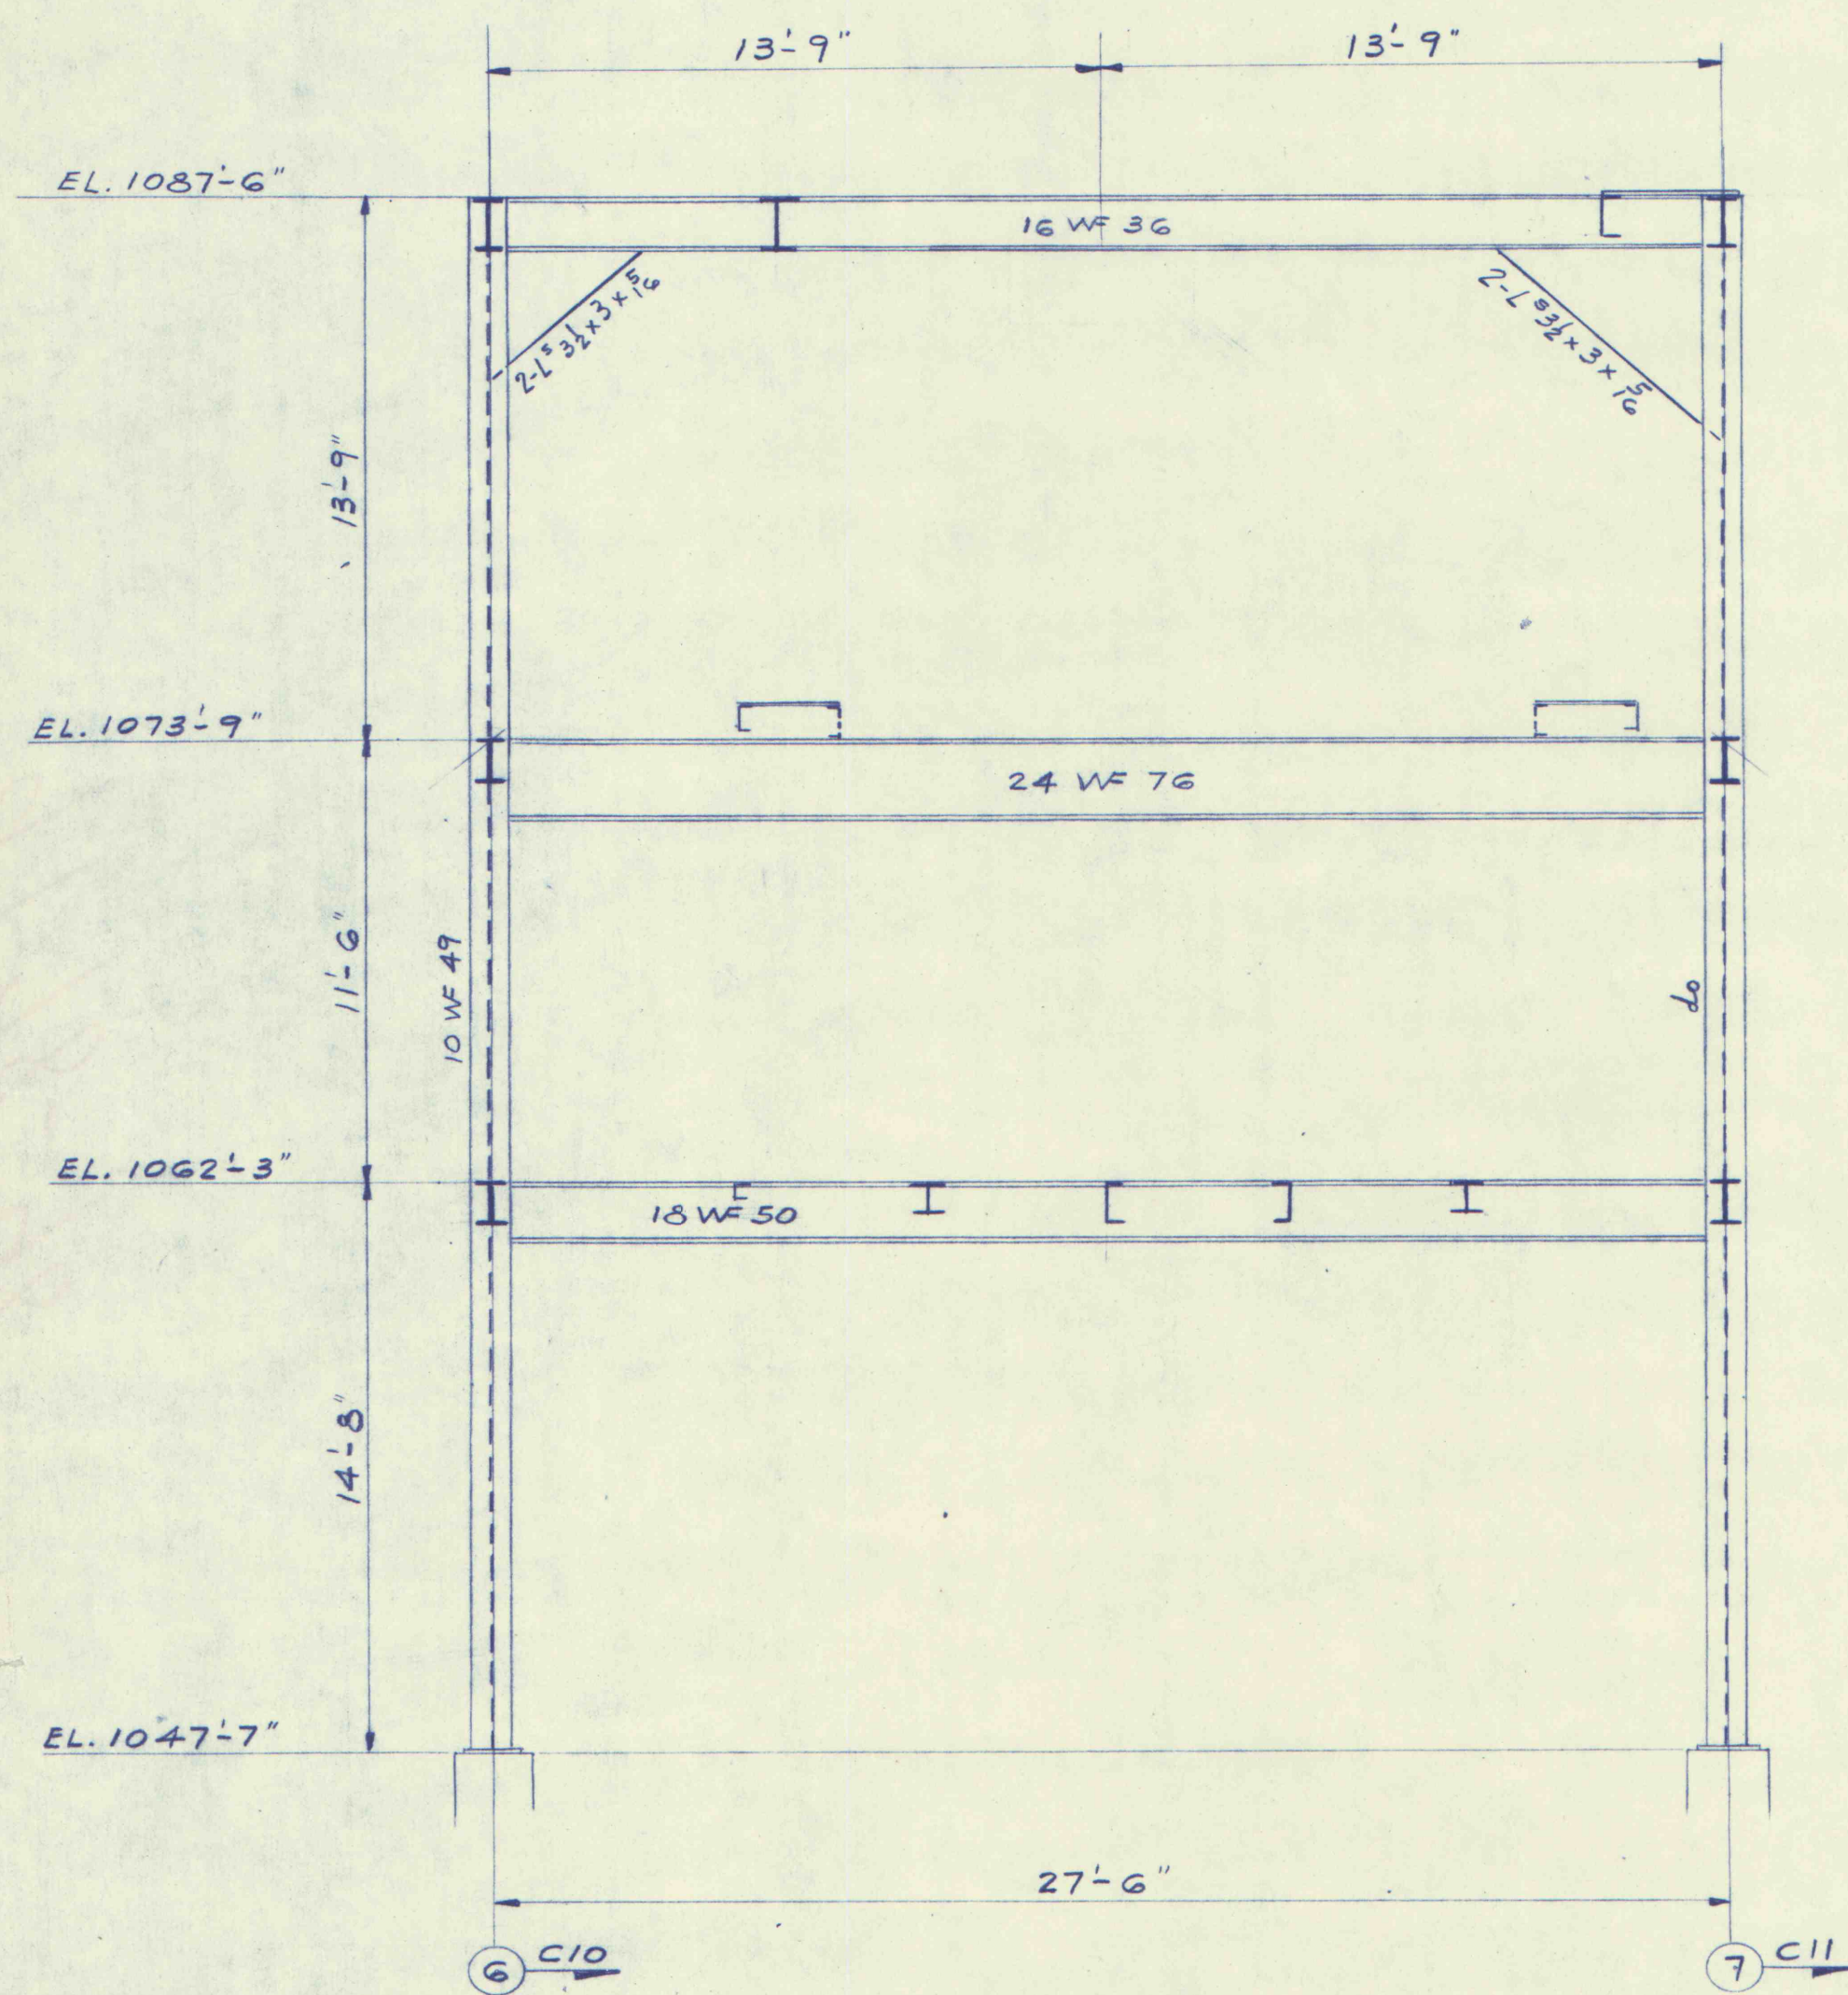

ELEVATION AT BENT - K