
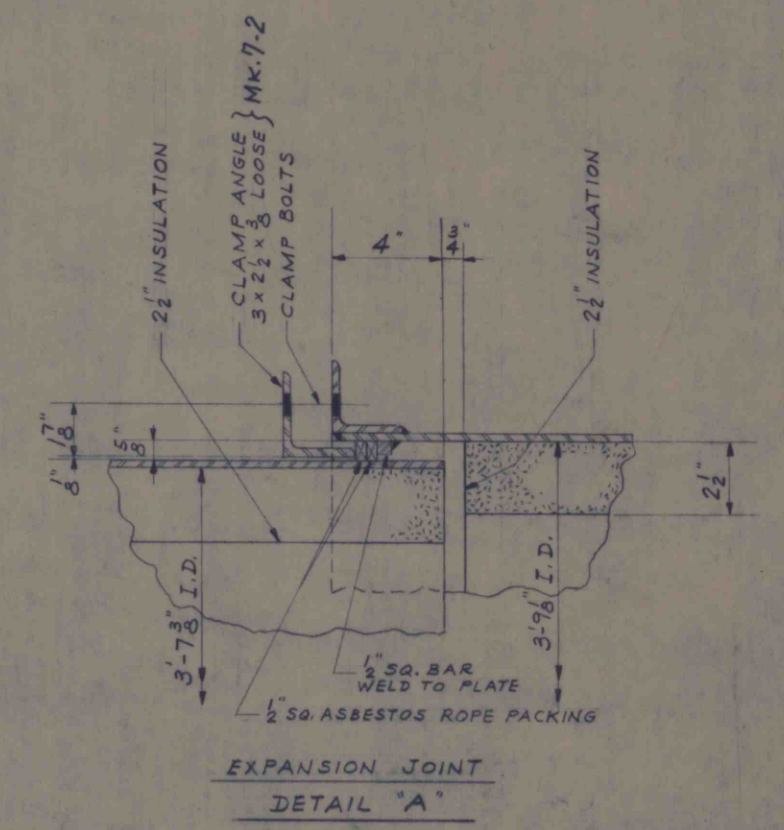


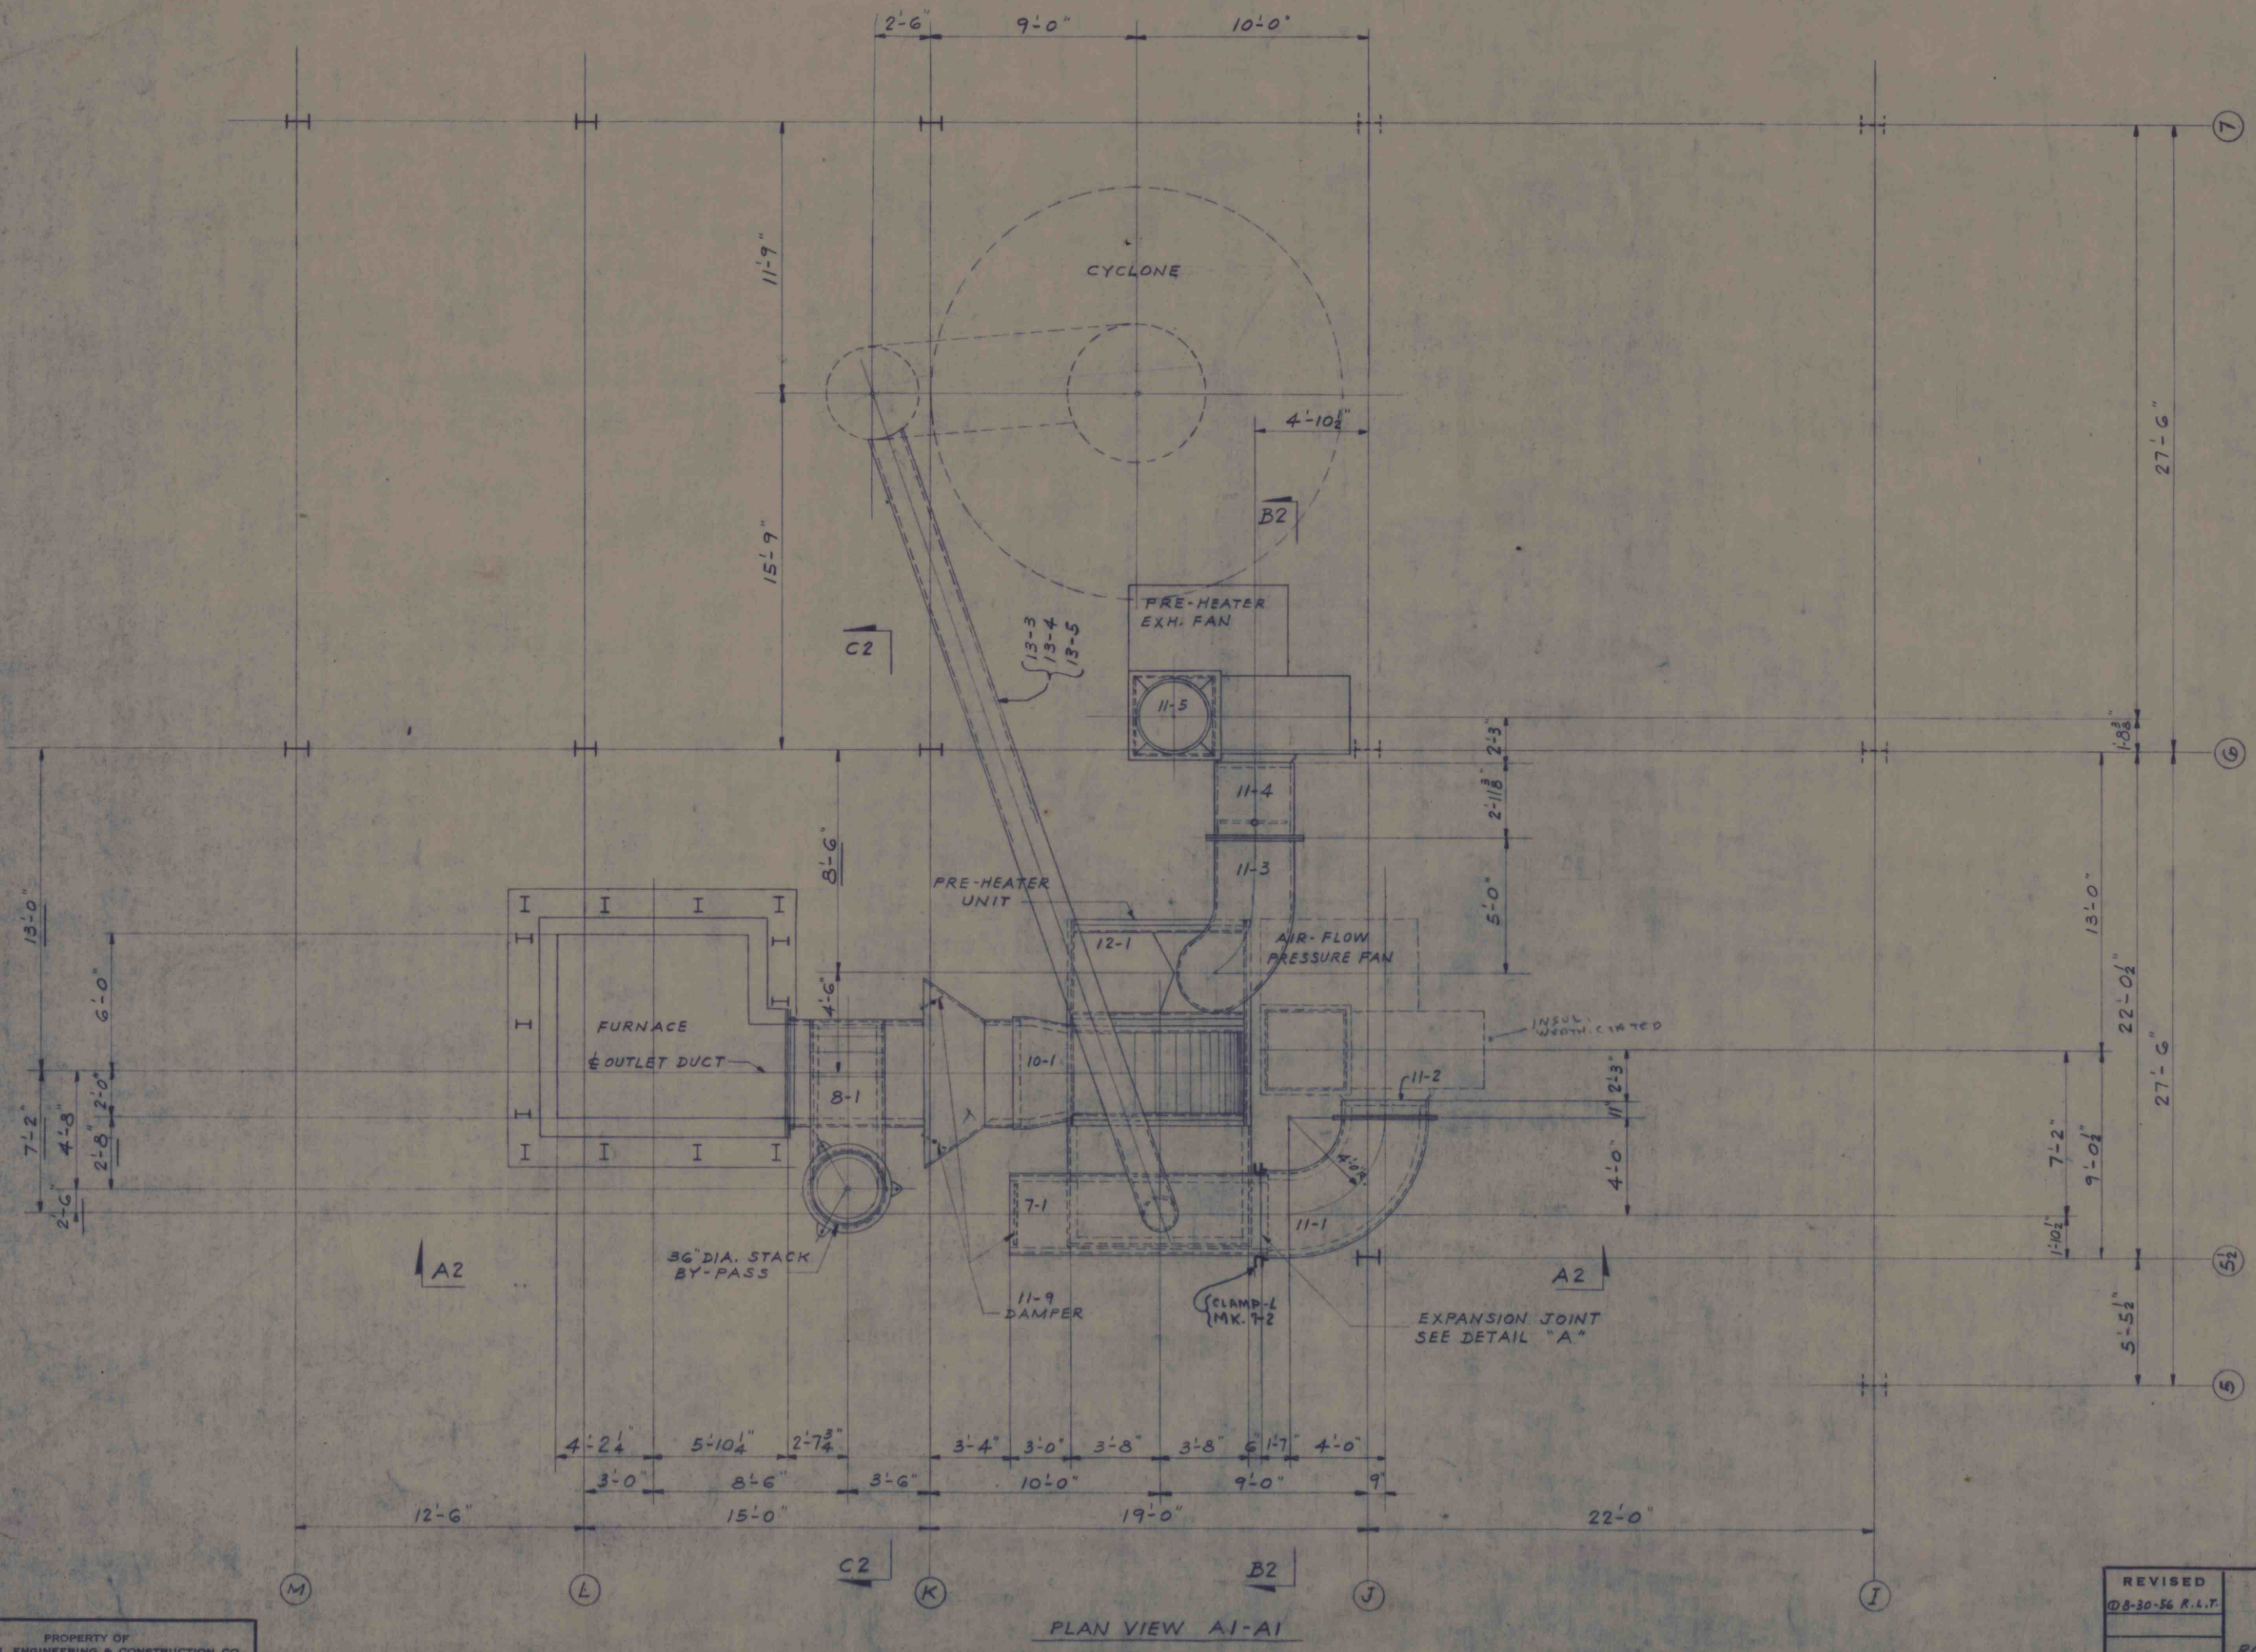

PROPERTY OF
INDUSTRIAL ENGINEERING & CONSTRUCTION CO.
NOT TO BE COPIED

PLAN VIEW A1-A1

REVISED 10-30-56 R.L.T.	GENERAL ARRANGEMENT PRE-HEATED AIR SYSTEM FOR ROCHESTER & PITTSBURGH COAL CO. O'DONNELL MINE-FOUR STATES, W.VA.	INDUSTRIAL ENGINEERING & CONSTRUCTION CO., INC. FAIRMONT, WEST VIRGINIA	
		SCALE 1/4" = 1'-0" ORDER 56104 MDE. R.L.T. CHK. APP.	56104-C-1

9178-98