
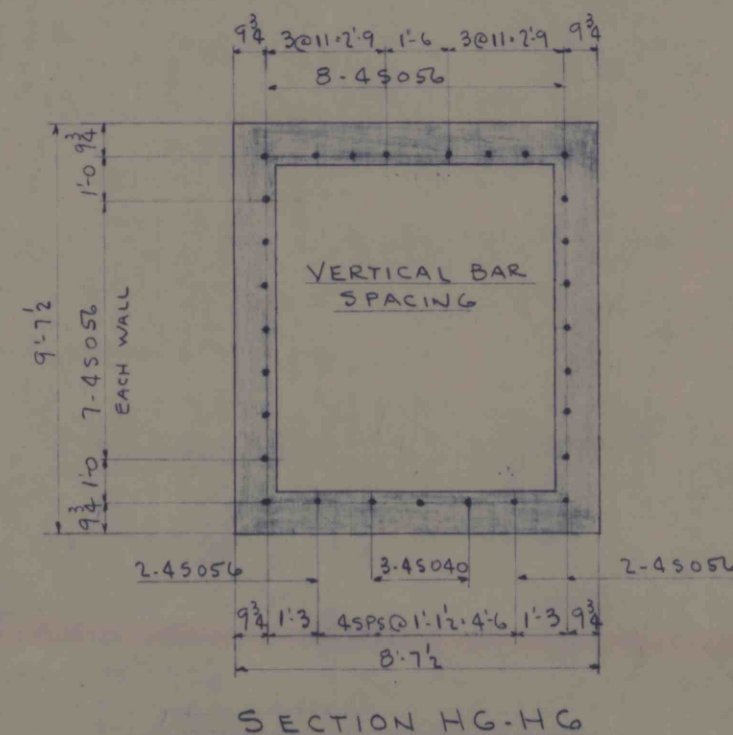
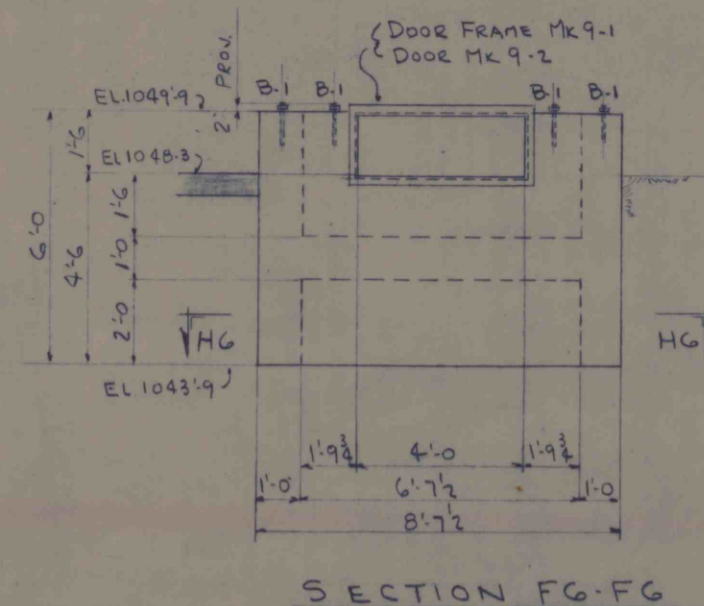
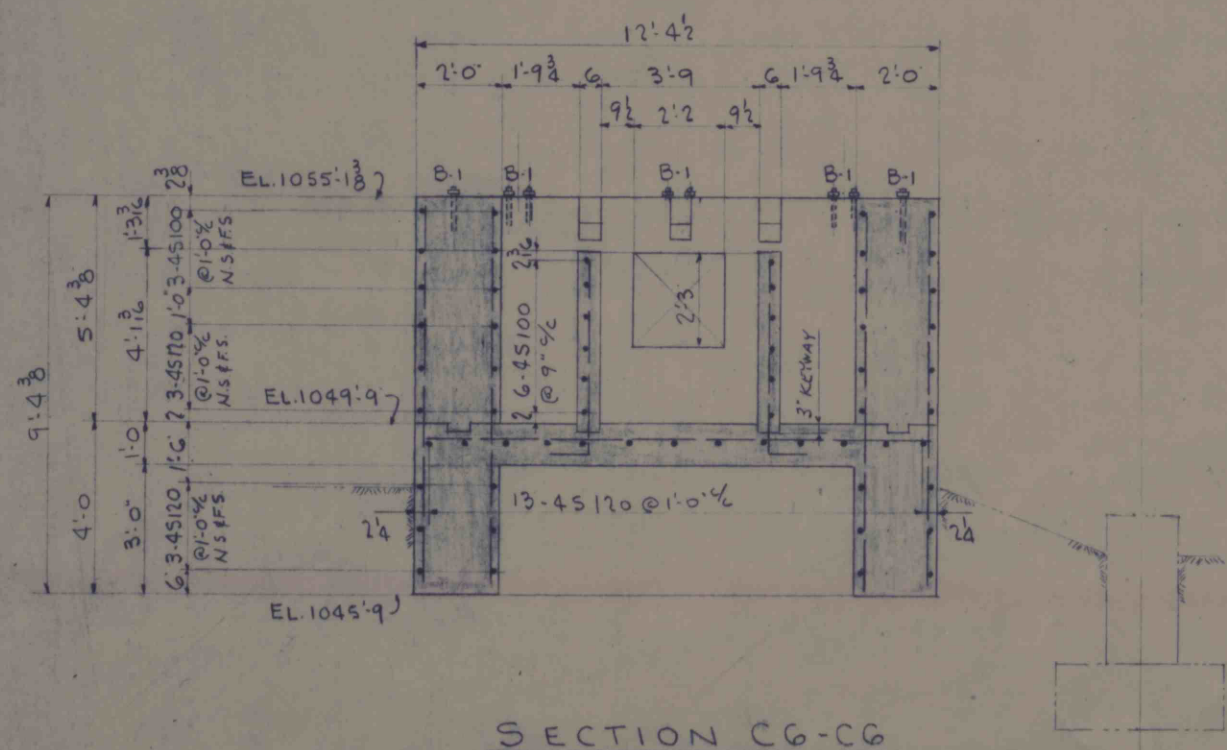
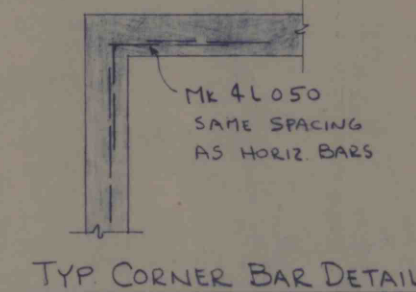
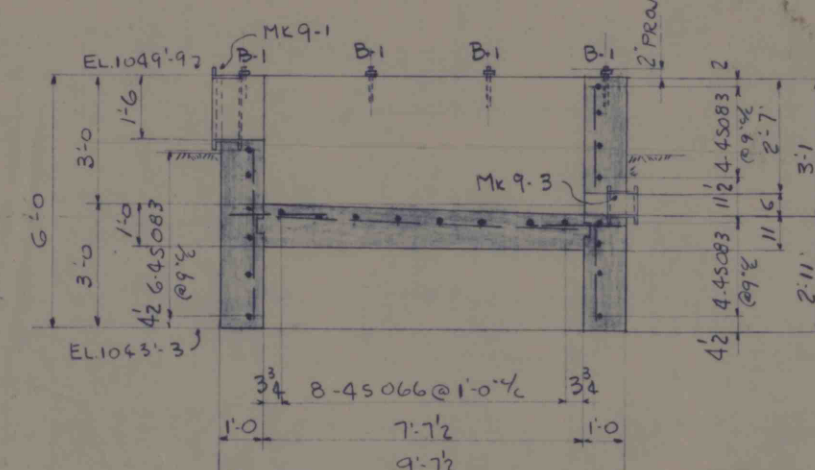
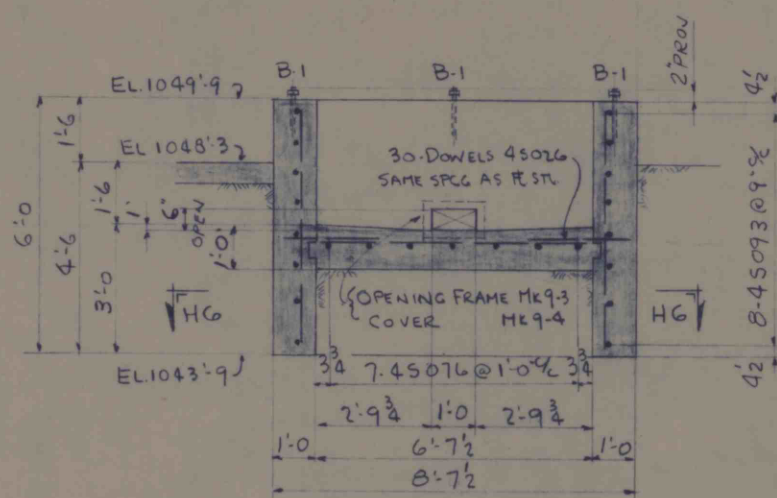
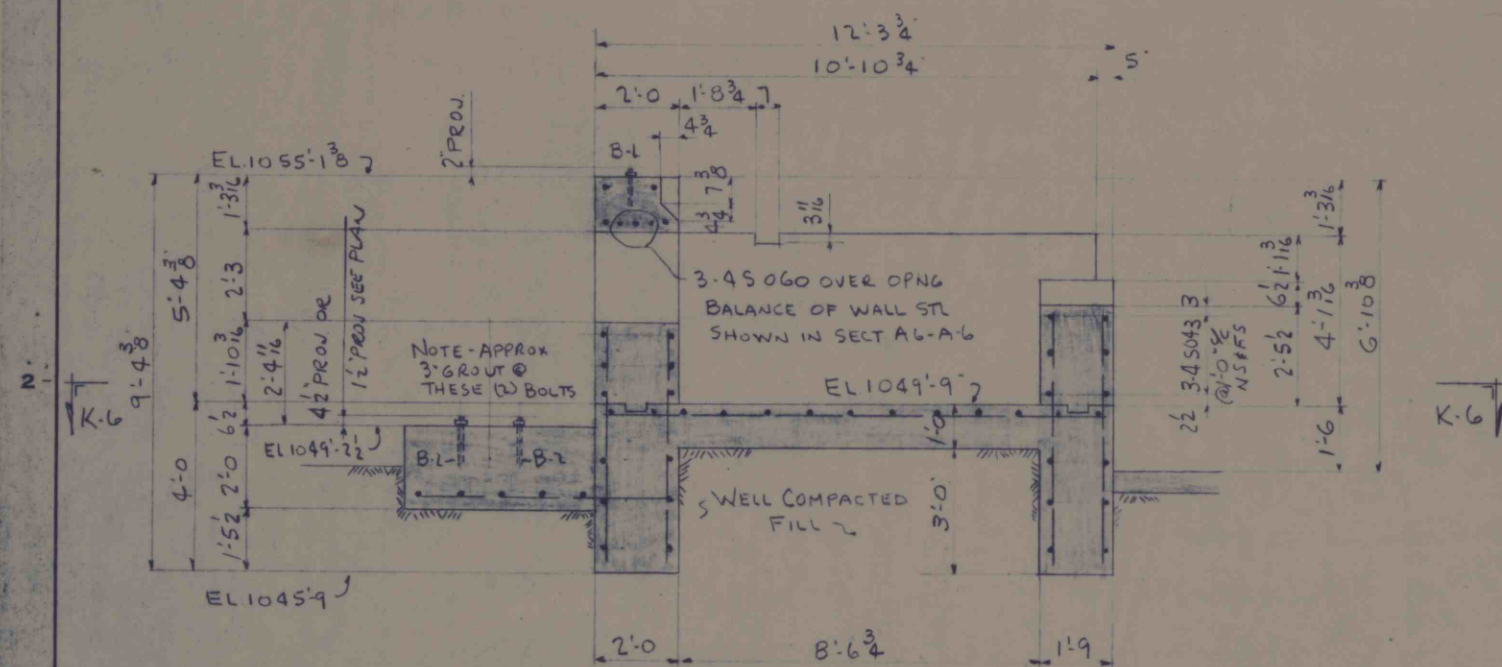
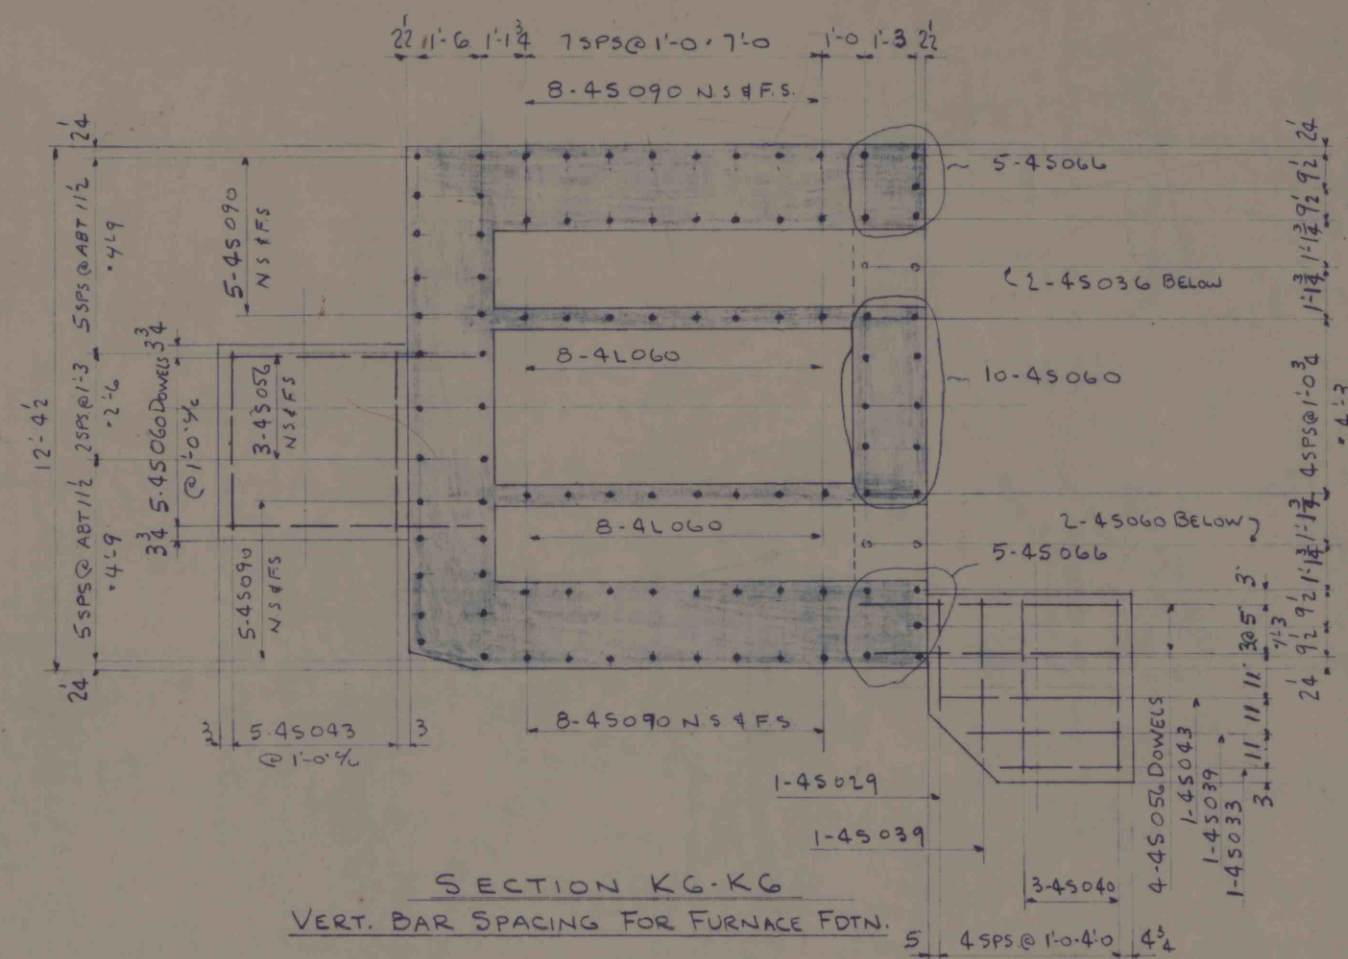
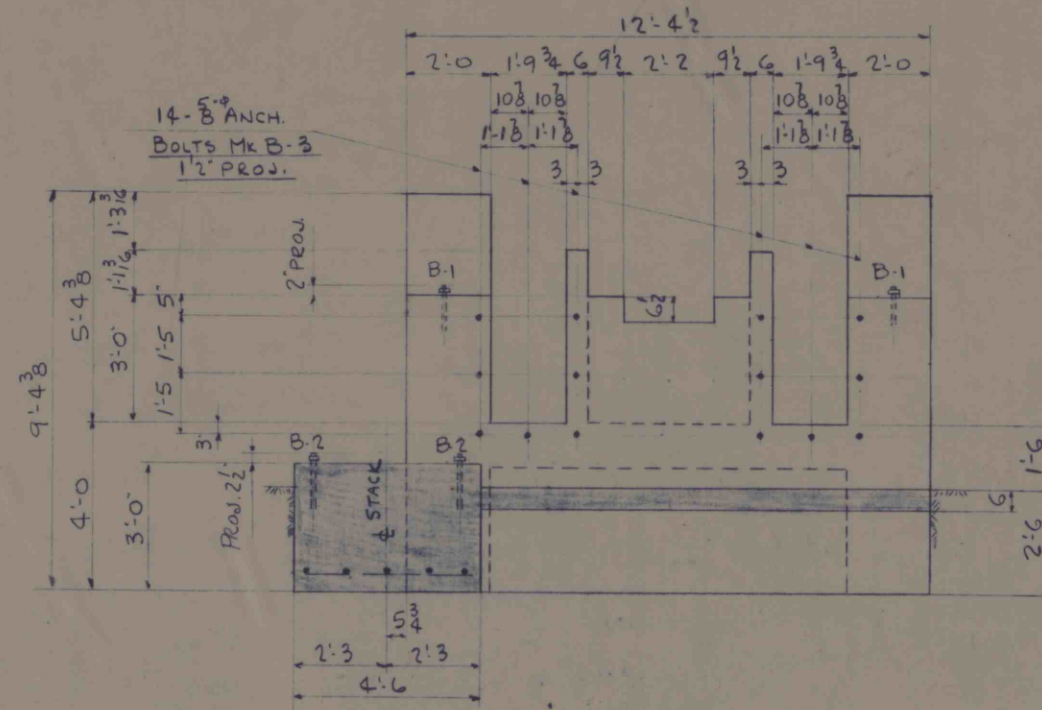


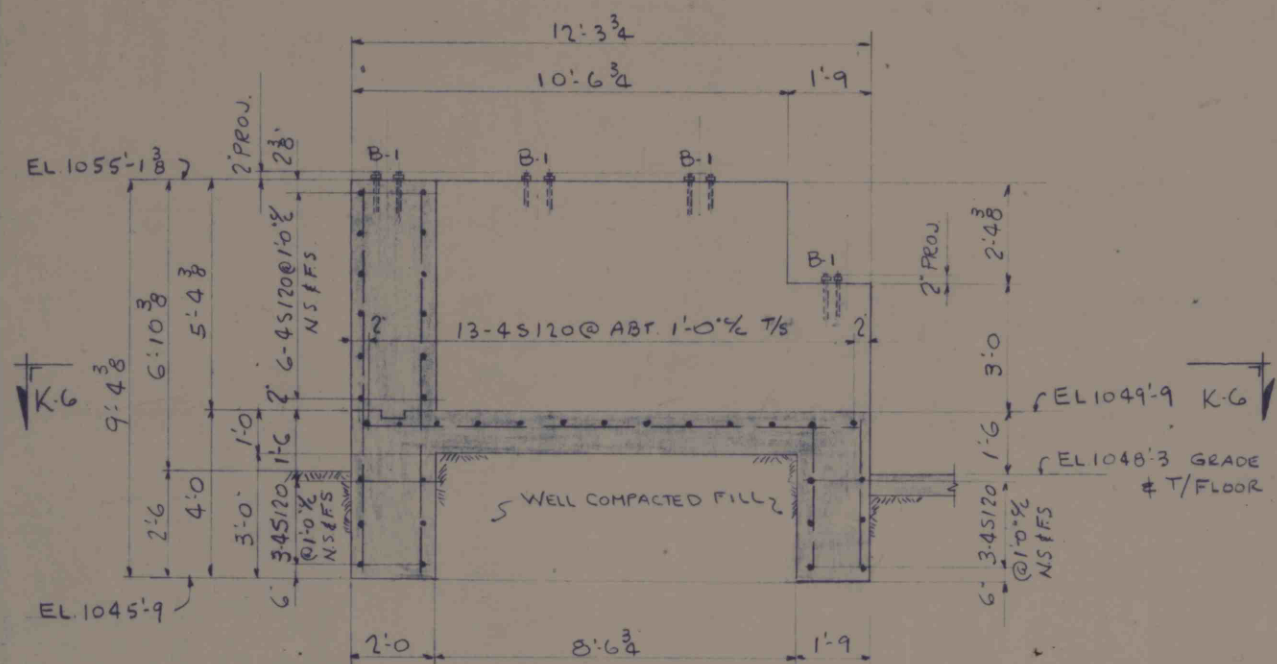

WORK THIS DWG. WITH DWG 56104-C-5
FOR DETAILS OF STEEL TO BE EMBEDDED
IN CONCRETE SEE DWG 56104-C-9