
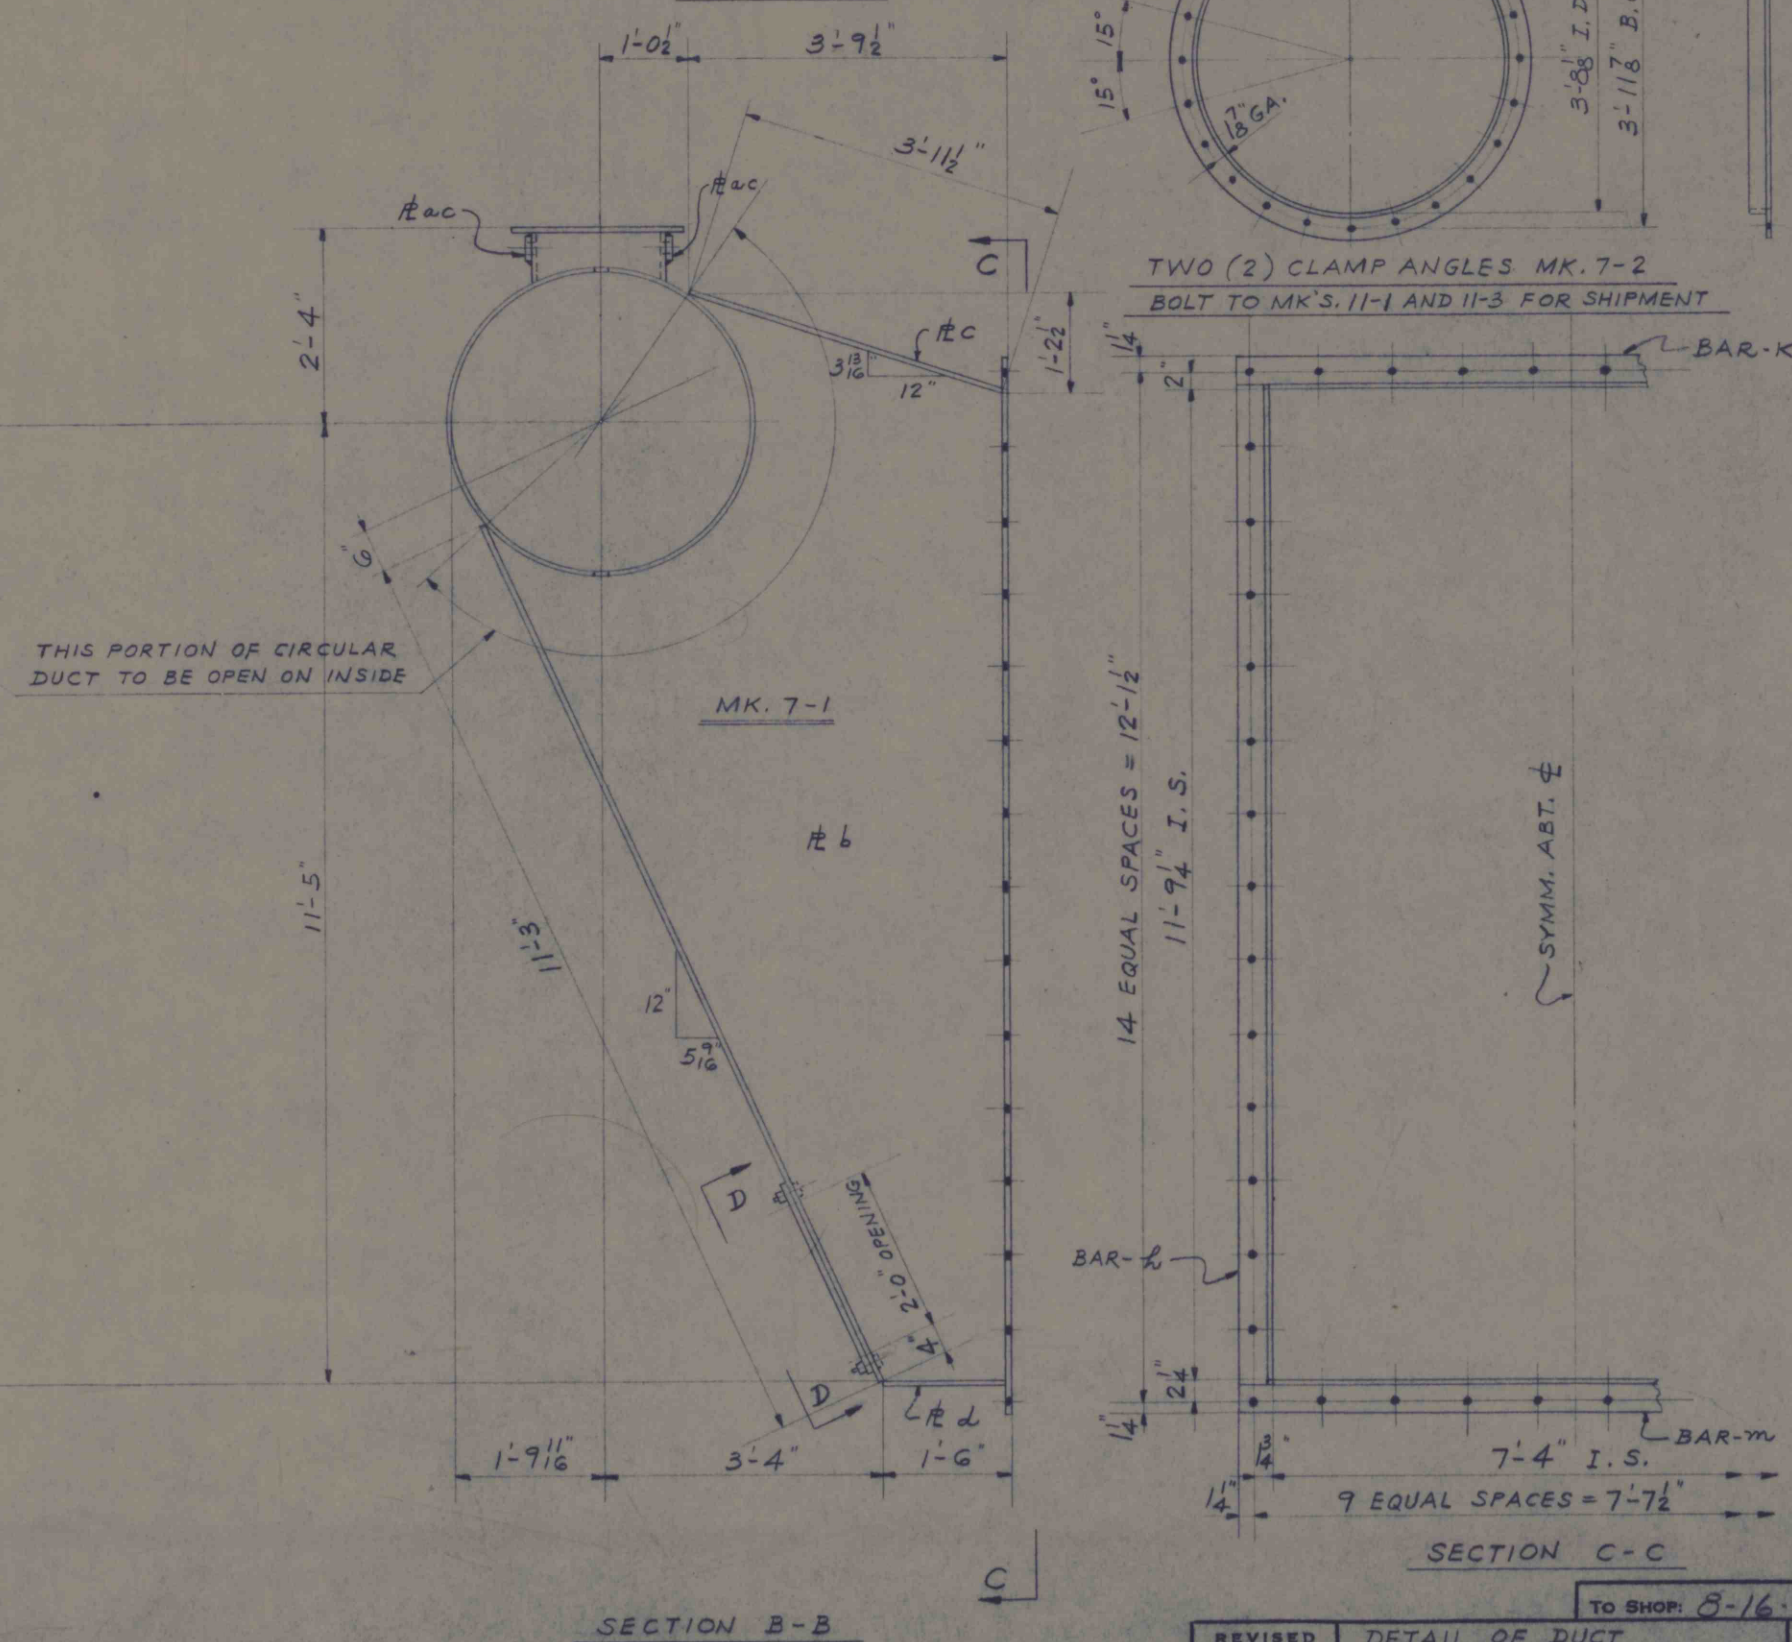
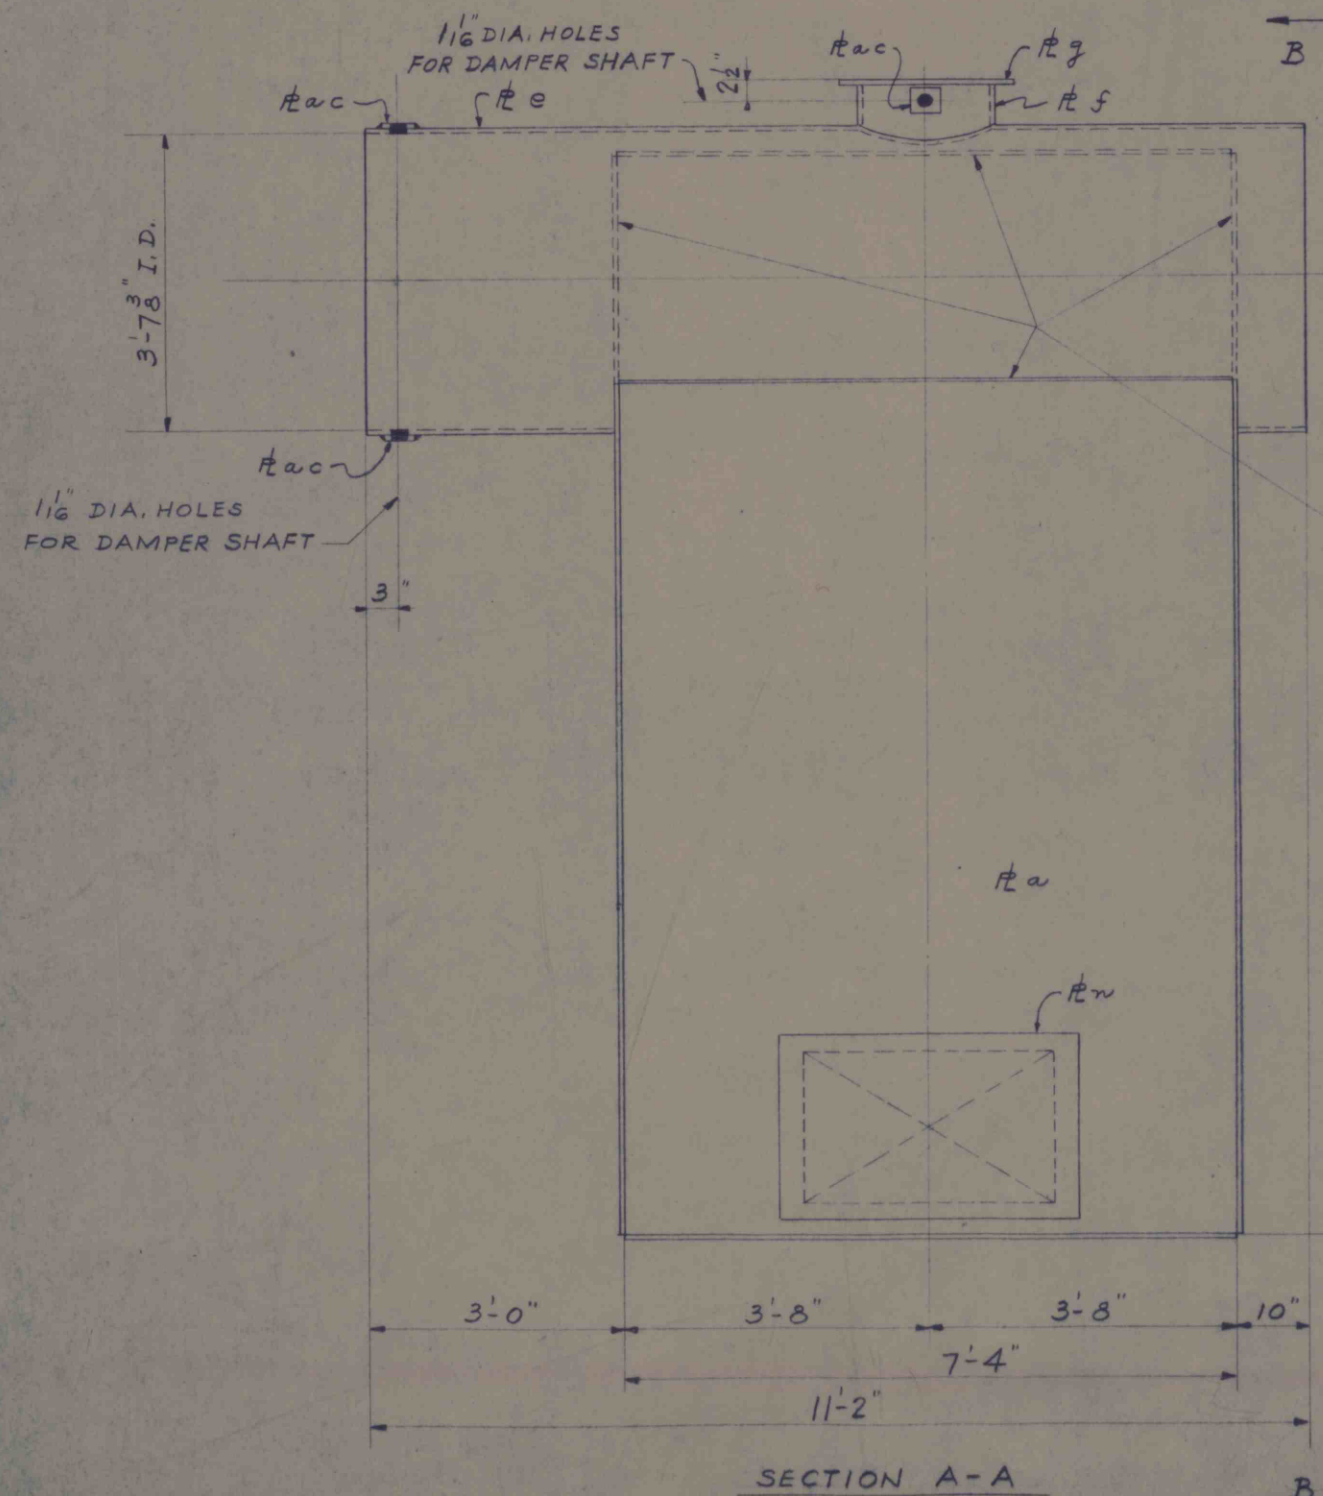
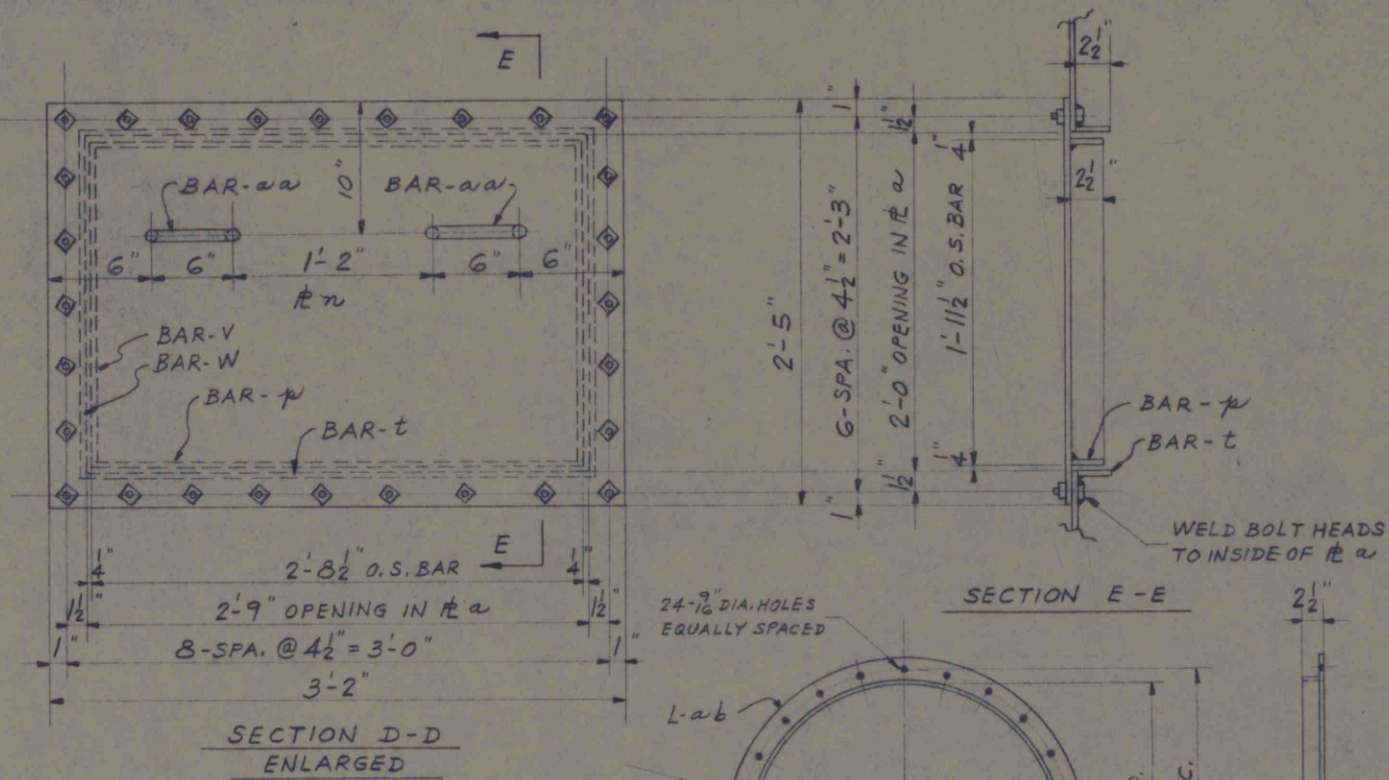


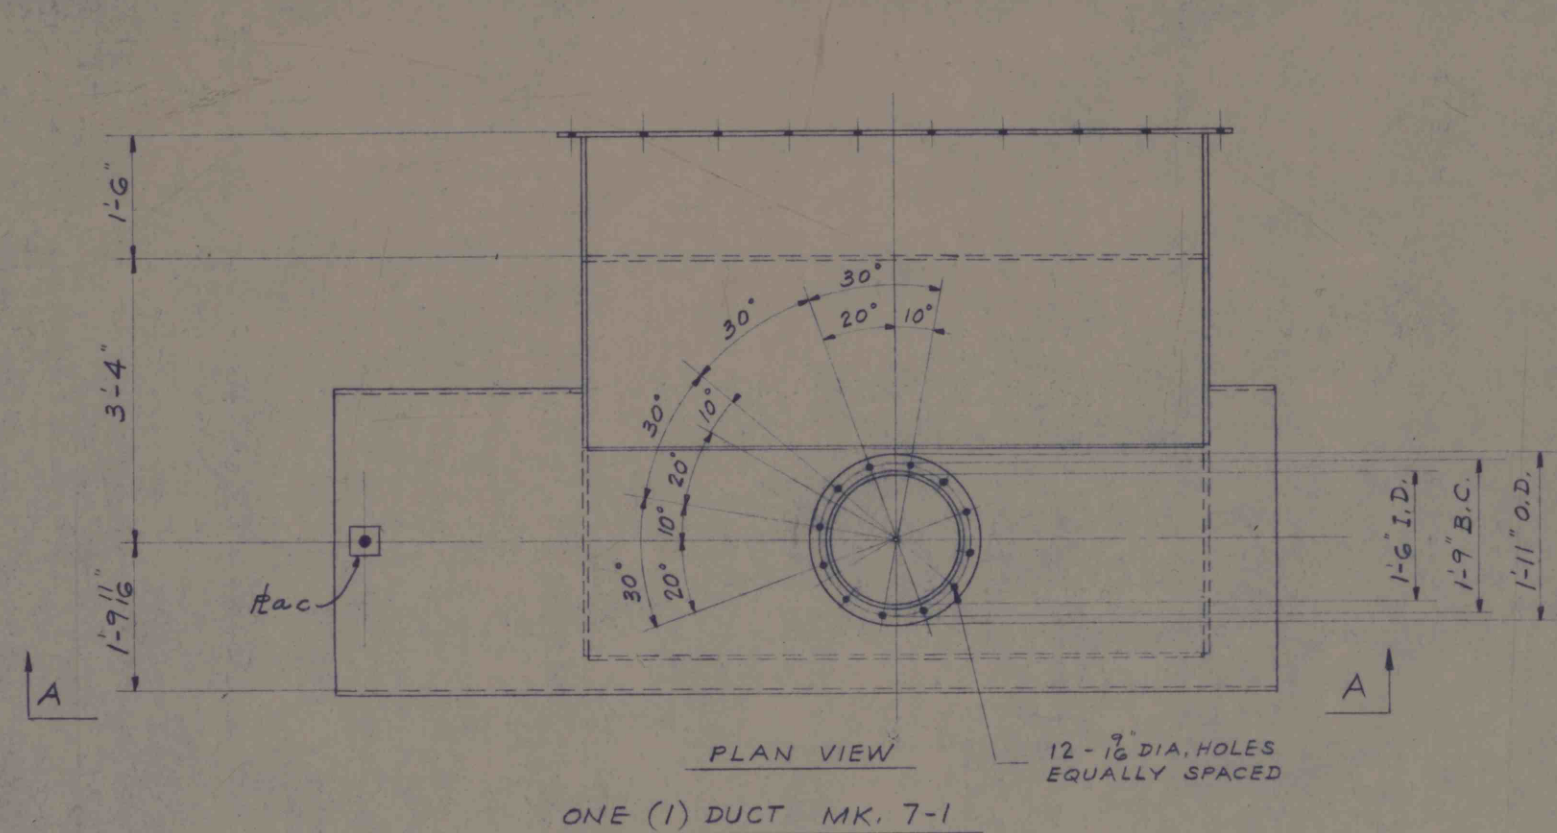

SHIPPING MARK	No. Ref'd.	DESCRIPTION	Amount Made	WEIGHT
7-1	①	DUCT		
	1	#88" x 4" x 11'-3"	a	842
	2	#574" x 4" x 12'-11 1/2"	b	1,633
	1	#47 1/2" x 4" x 7'-4"	c	296
	1	#17 1/2" x 4" x 7'-4"	d	110
	1	#134" x 4" x 11'-5"	e	1,302
	1	#7 1/2" x 4" x 4'-8 1/2"	f	31
	1	#23" x 4" x 1'-11"	g	38
	2	BARS 2 1/2" x 4" x 11'-9 3/4"	h	55
	1	BARS 3" x 4" x 7'-10"	k	20
	1	BARS 3 1/4" x 4" x 7'-10"	m	22
	1	#29" x 4" x 3'-2"	n	78
	2	BARS 2 1/2" x 4" x 2'-8"	p	11
	2	BARS 2 1/2" x 4" x 2'-9"	t	12
	2	BARS 2 1/2" x 4" x 1'-11"	v	8
	2	BARS 2 1/2" x 4" x 2'-0"	w	9
	2	BARS 3/4" DIA. x 1'-0"	aa	3
	4	#53" x 3/8" x 0'-3"	ac	4

7-2	②	CLAMP ANGLES		
	2	L ^S 3" x 2 1/2" x 3/8" x 12'-4"	ab	163
		SHOP BOLTS		
	28	1/2" # x 1 1/2" LG. SQ. HD. S.N.		

TOTAL WEIGHT 14,637.

NOTES:
1/2" DIA. HOLES UNLESS NOTED.
PAINT ONE SHOP COAT.
WELDED CONSTRUCTION
Ord. On B.M. #1

REVISED	DETAIL OF DUCT PRE-HEATED AIR SYSTEM FOR	INDUSTRIAL ENGINEERING & CONSTRUCTION CO., INC. FAIRMONT, WEST VIRGINIA
①	ROCHESTER & PITTSBURGH COAL CO. O'DONNELL MINE-FOUR STATES, W.VA.	SCALE 3/4" = 1'-0" ORDER 56104
②		APP. F.W.P.
③		8/16/56
④		56104-C-7