
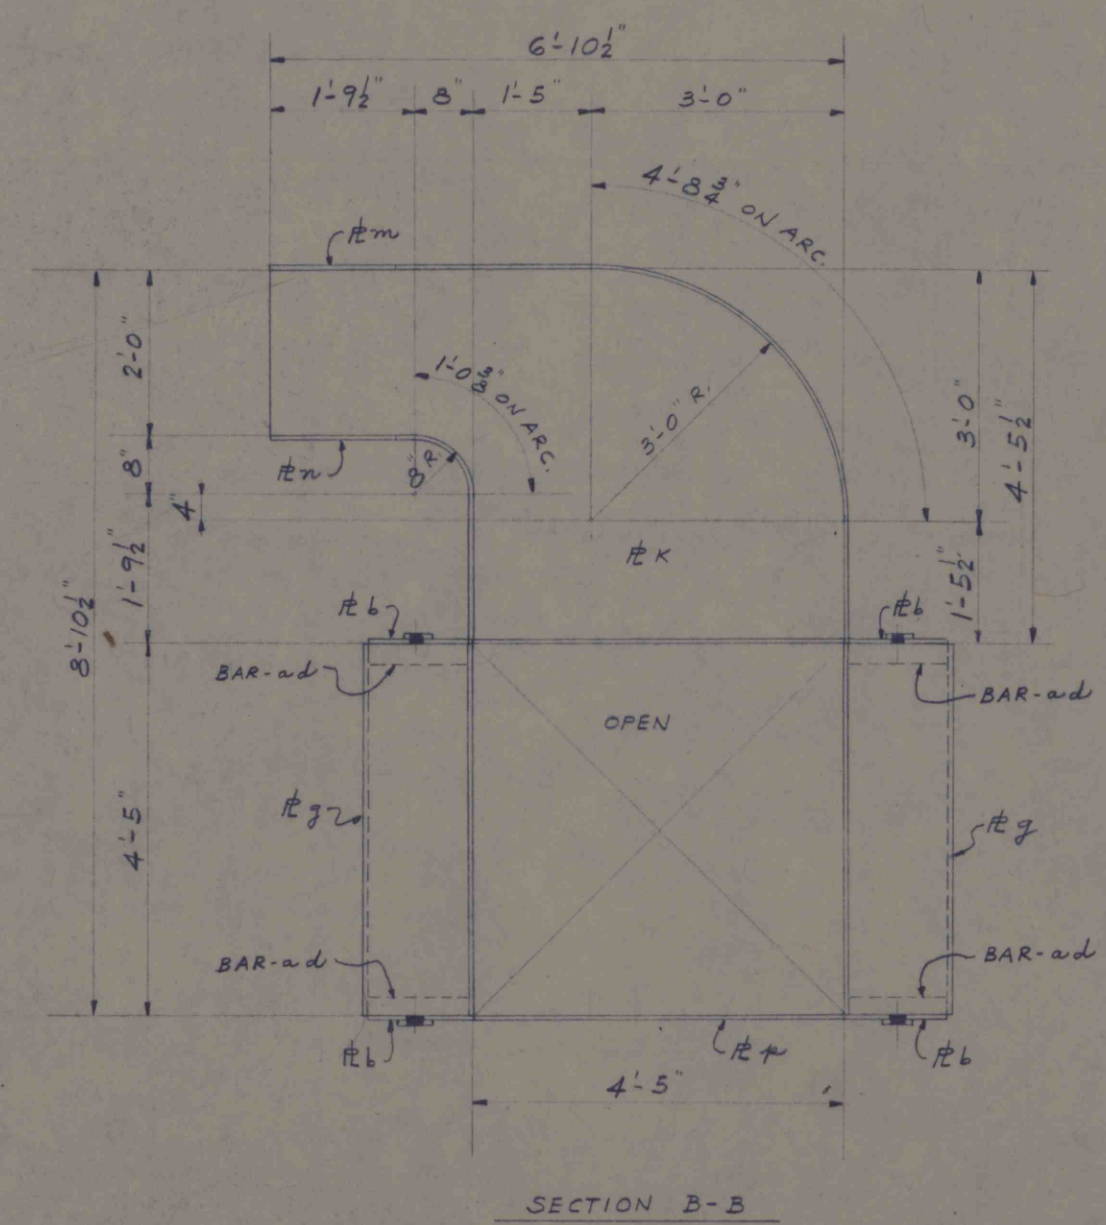
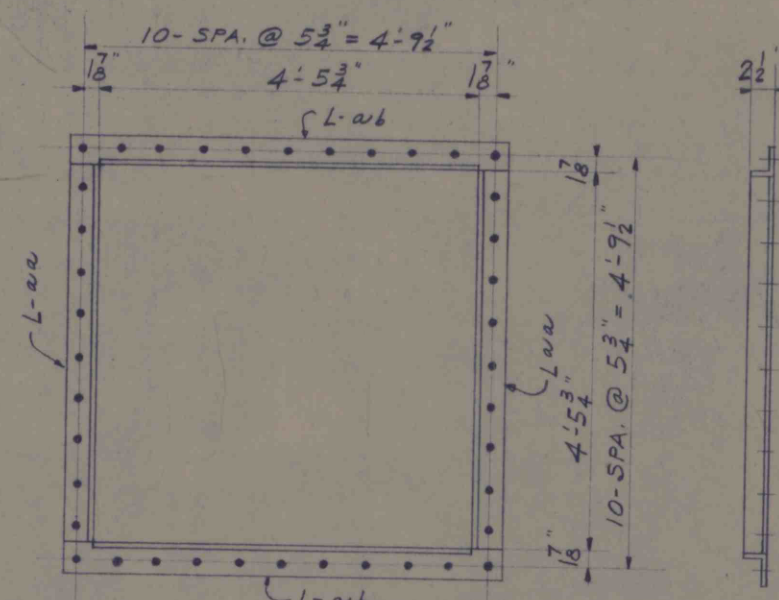
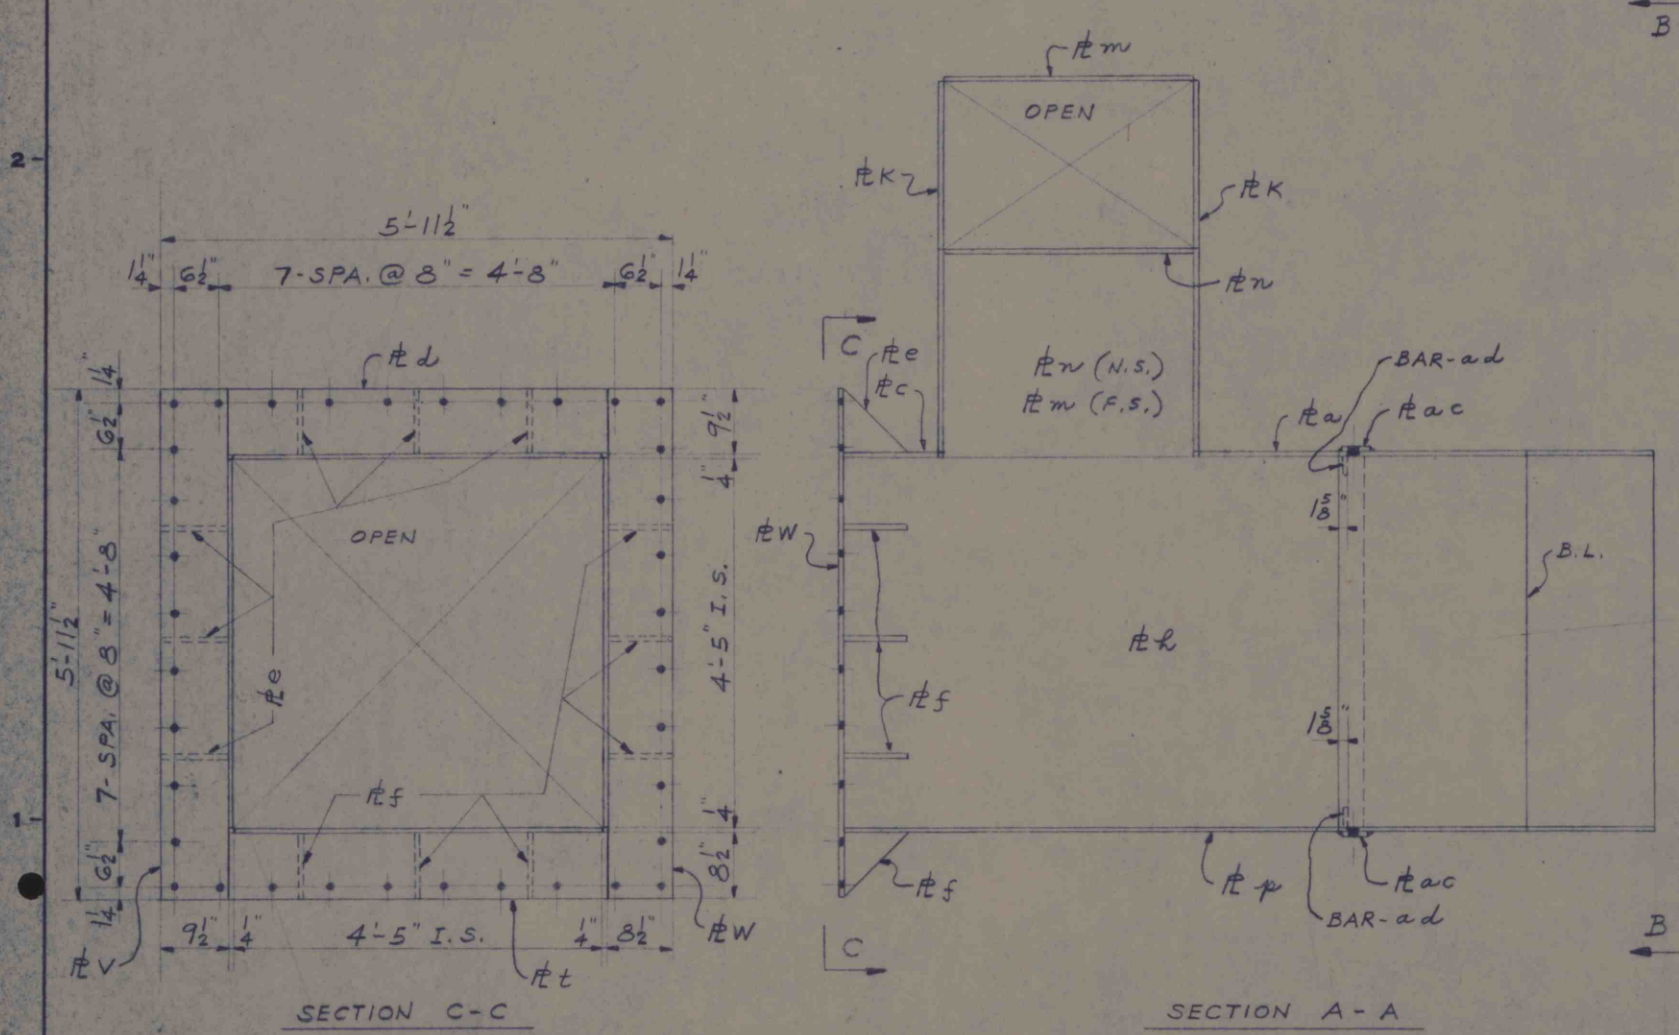


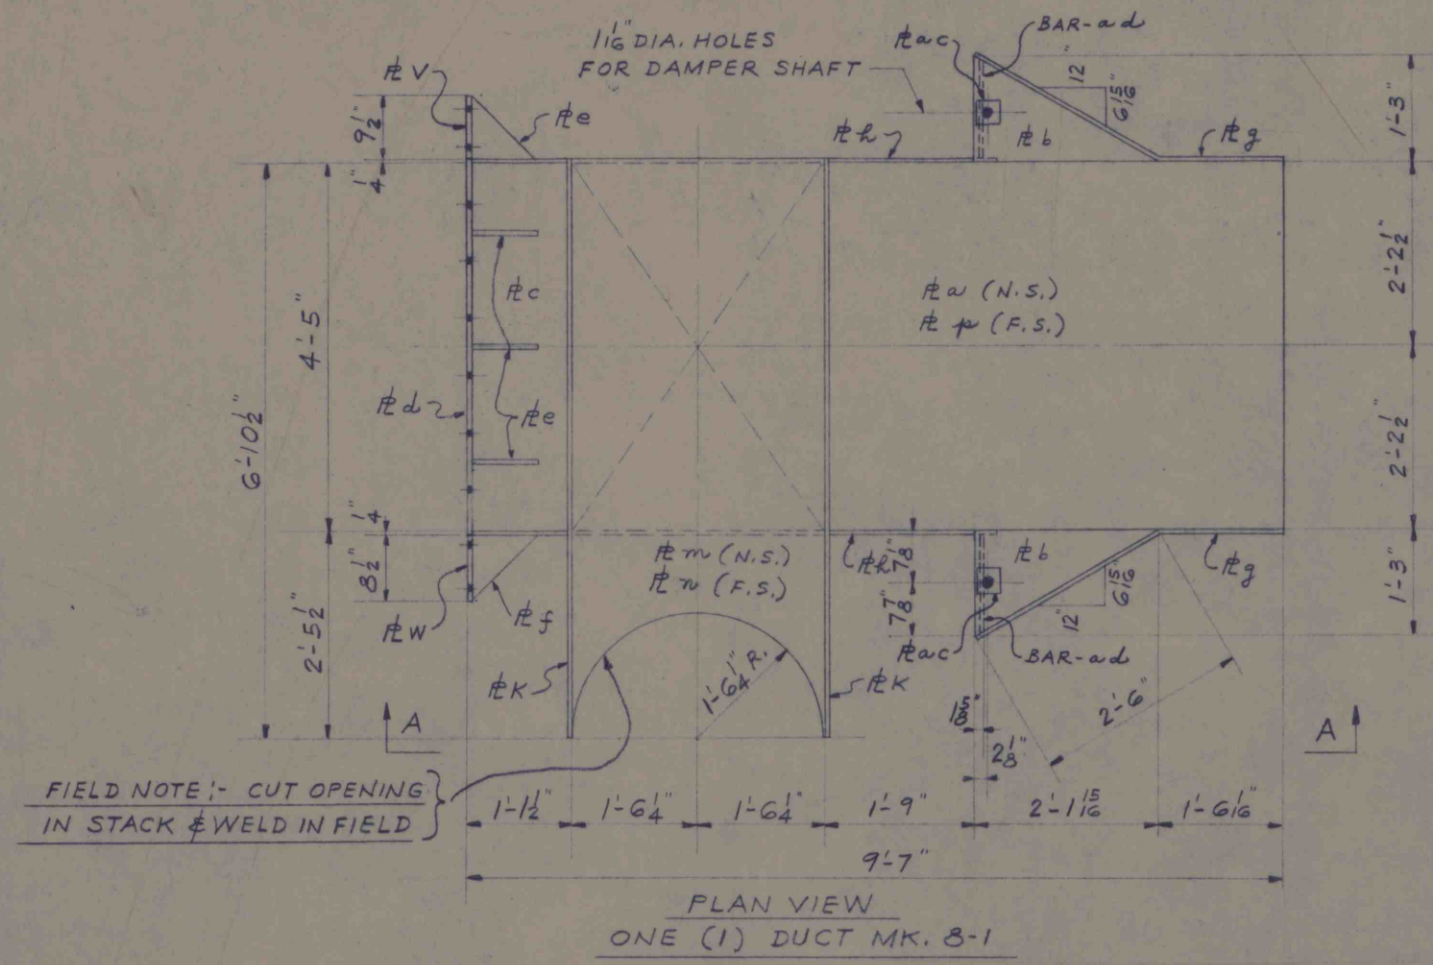

SHIPPING MARK	No. REQ'D	DESCRIPTION	ANNEAL MARK	WEIGHT
8-1	1	DUCT		
	1	1# 53" x 4" x 5'-4 3/4"	a	243
	4	1# 15" x 4" x 2'-1 1/2"	b	110
	1	1# 13" x 4" x 4'-5"	c	49
	1	1# 9 1/2" x 4" x 4'-5 1/2"	d	36
	6	1# 9 1/2" x 4" x 0'-7 1/2"	e	38
	6	1# 8 1/2" x 4" x 0'-8 1/2"	f	31
	2	1# 48" x 4" x 4'-5"	g	360
	2	1# 53" x 4" x 6'-1"	h	548
	2	1# 53 1/4" x 4" x 6'-10 1/2"	i	623
	1	1# 36 1/2" x 4" x 10'-0 1/2"	j	310
	1	1# 36 1/2" x 4" x 4'-7 1/2"	k	142
	1	1# 53" x 4" x 9'-6 1/2"	l	431
	1	1# 8 1/2" x 4" x 4'-5 1/2"	m	32
	1	1# 9 1/2" x 4" x 5'-1 1/2"	n	48
	1	1# 8 1/2" x 4" x 5'-1 1/2"	o	43
	4	1# 3" x 3" x 0'-3"	p	4
	4	1# 3" x 3" x 1'-1 1/2"	q	10

8-2	1	CLAMP ANGLE FRAME		
	2	1# 3" x 2 1/2" x 3" x 4'-5 3/4"	aa	59
	2	1# 3" x 2 1/2" x 3" x 4'-1 1/2"	ab	66

NOTES:
 1/16" DIA. HOLES UNLESS NOTED.
 PAINT ONE SHOP COAT
 WELDED CONSTRUCTION

TO SHOP: 8-16-56

REVISED
 1-10-56 R.L.T.
 1
 2
 3
 4

DETAIL OF DUCT
 PRE-HEATED AIR SYSTEM
 FOR
 ROCHESTER & PITTSBURGH COAL CO.
 O'DONNELL MINE-FOUR STATES, W.VA.

INDUSTRIAL ENGINEERING & CONSTRUCTION CO., INC.
 FAIRMONT, WEST VIRGINIA

SCALE 3/4" = 1'-0" ORDER 56104
 MDE, R.L.T., CHK. APP. FWP
 8/16/56

56104-C-8

TOTAL WEIGHT 3,183.

UNIT # 7