




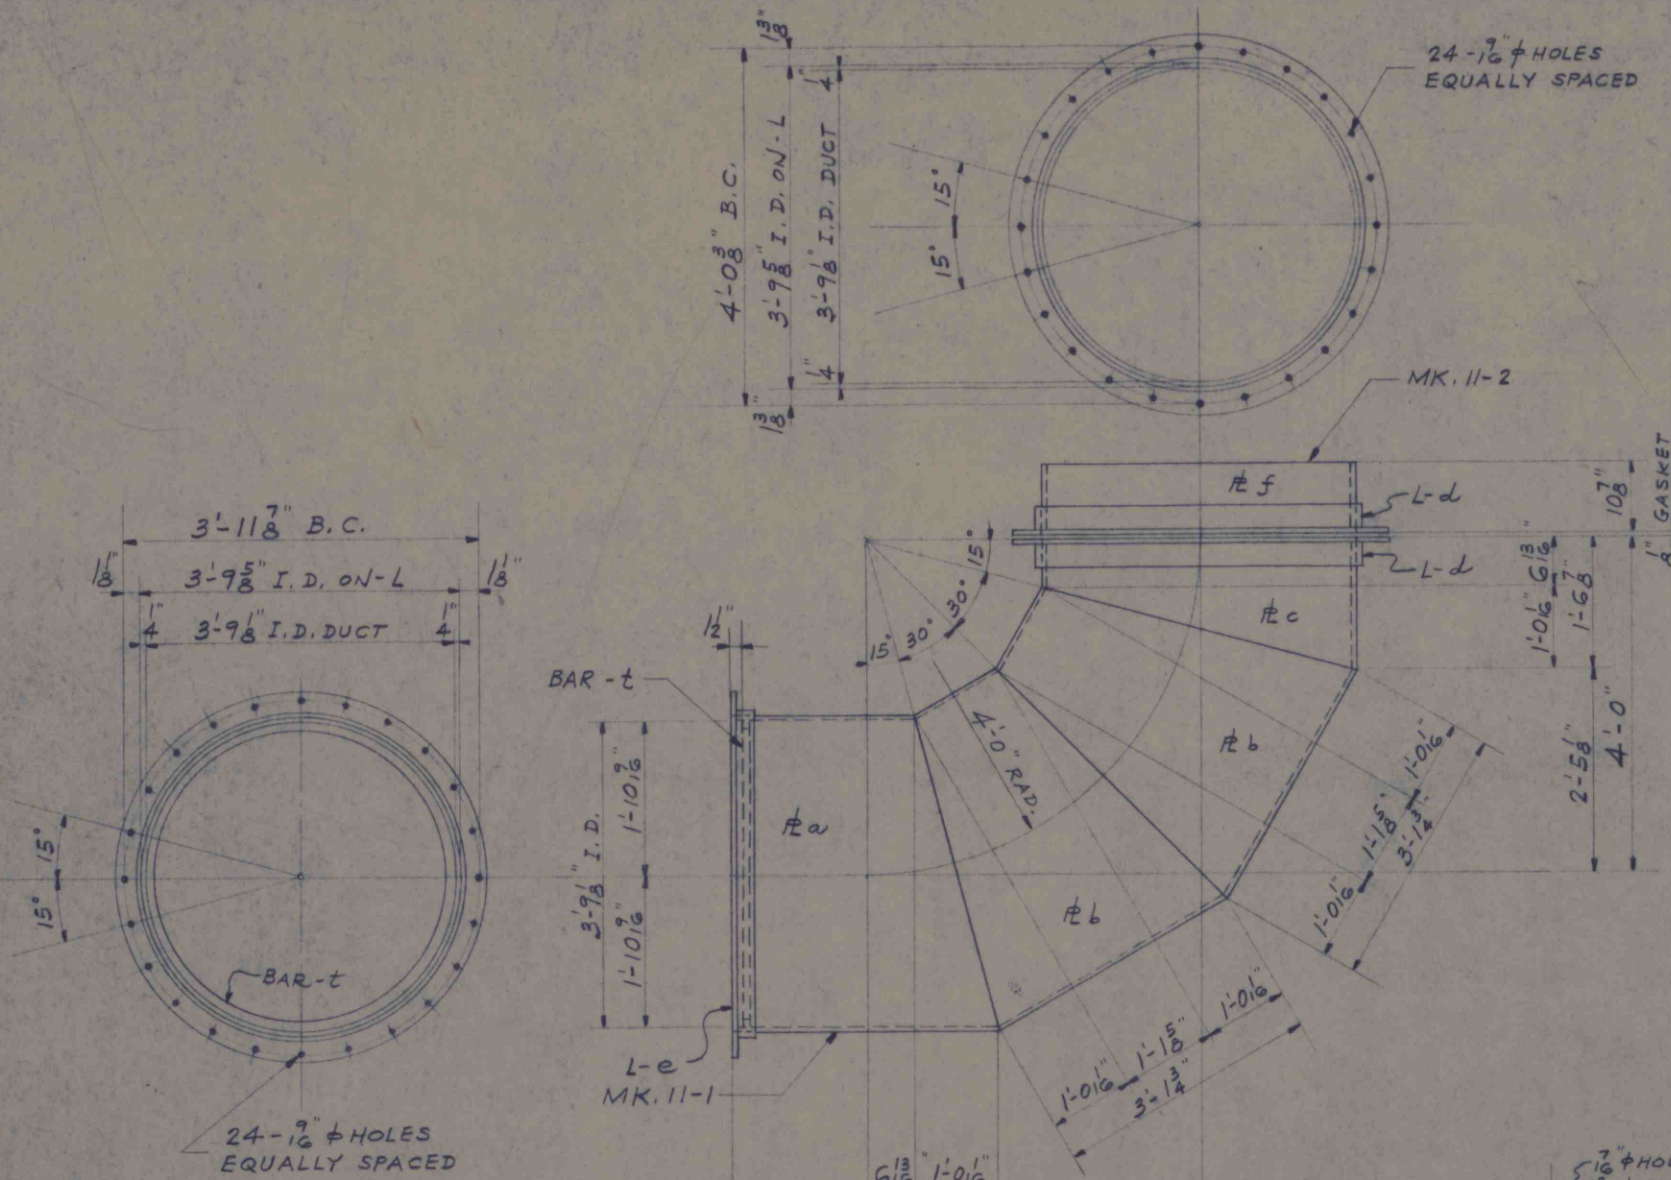


ONE (1) DUCT MK. 11-1
ONE (1) DUCT MK. 11-2

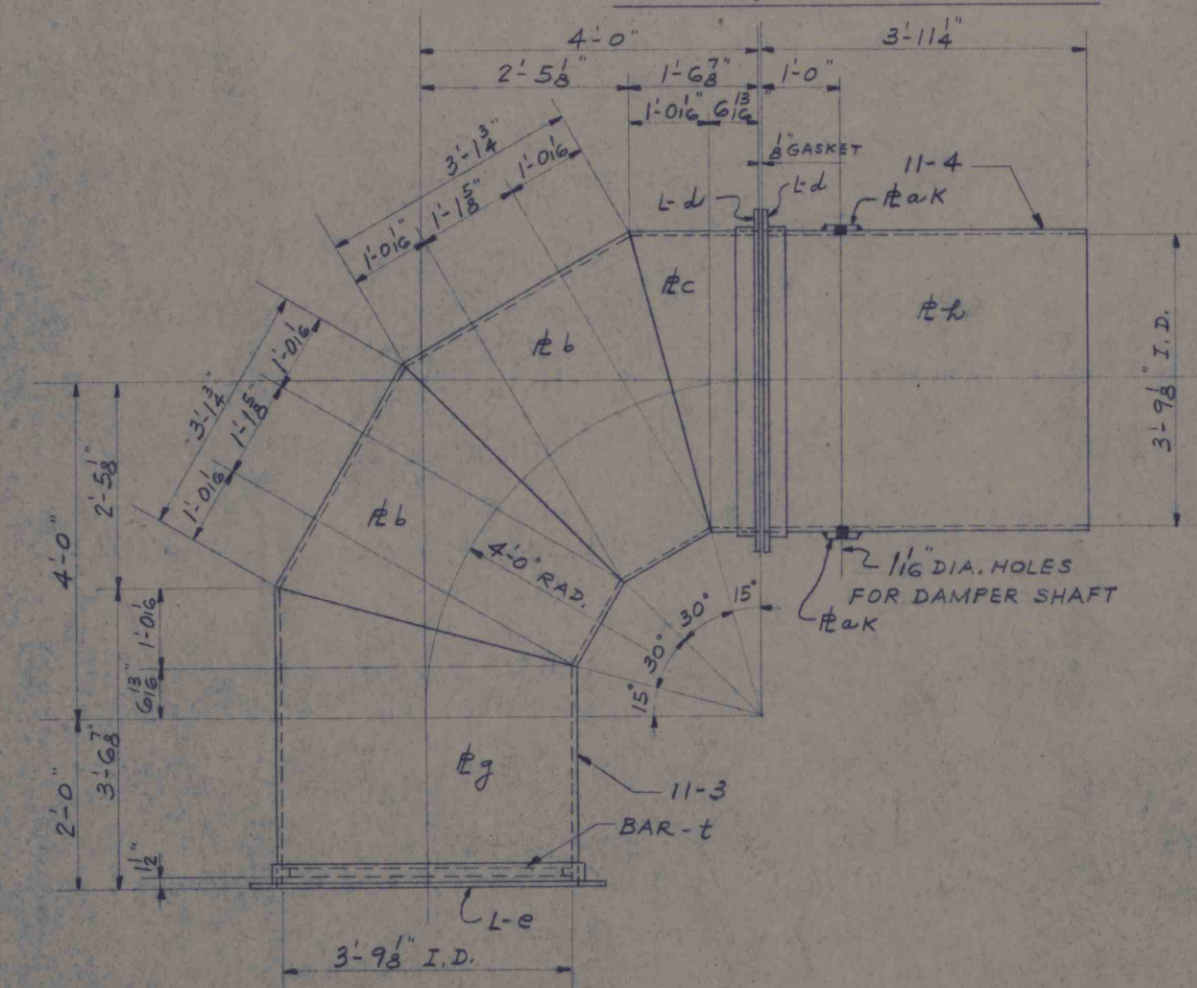


ONE (1) DUCT MK. 11-3
ONE (1) DUCT MK. 11-4

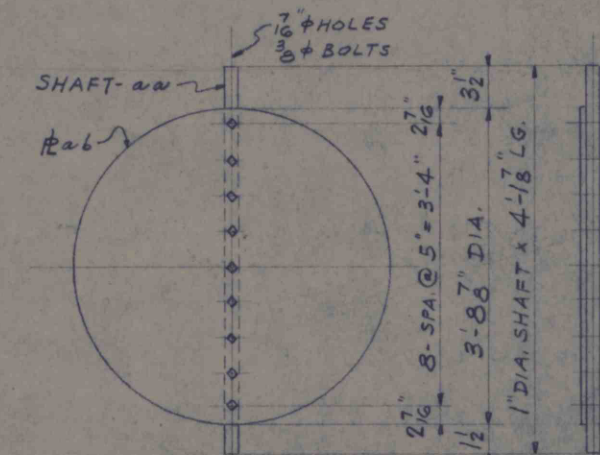


ONE (1) DAMPER MK. 11-6
ASSEMBLE WITH MK. 11-4

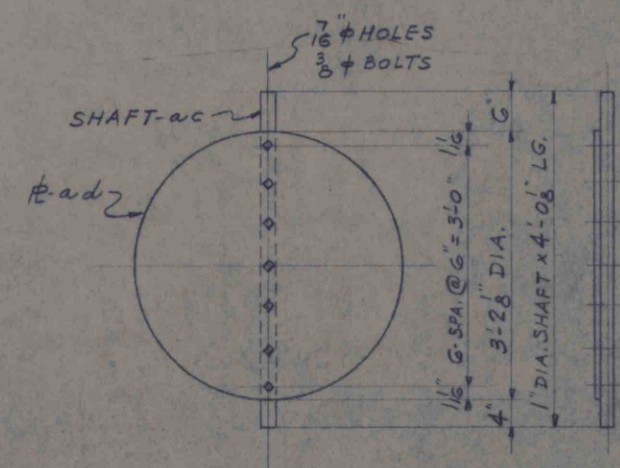


ONE (1) DAMPER MK. 11-7
ASSEMBLE WITH MK. 7-1

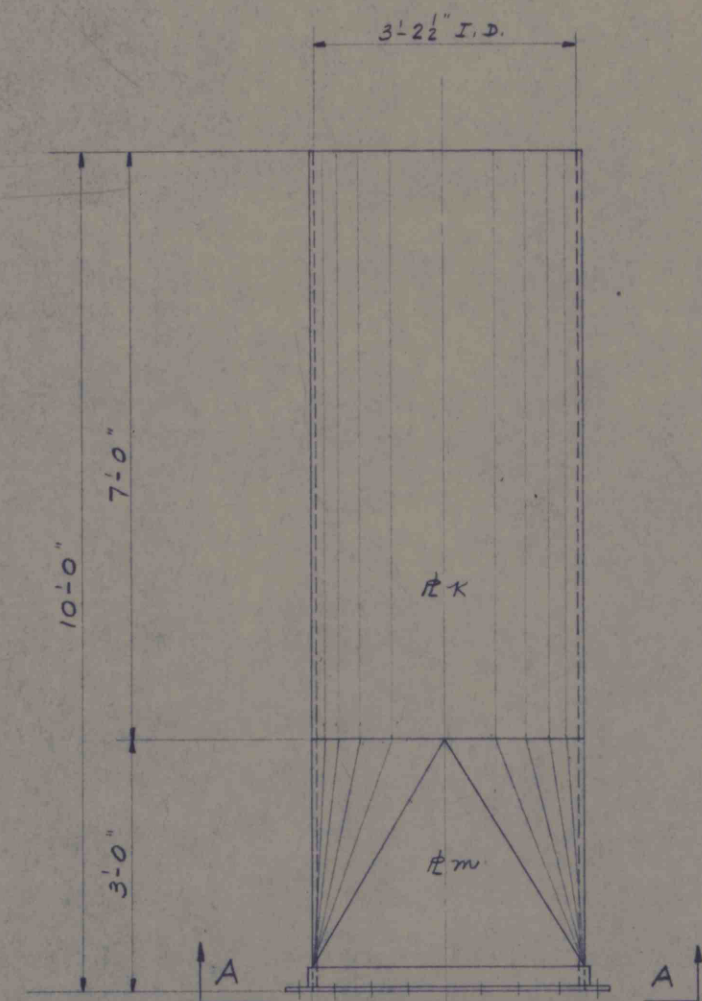

ONE (1) STACK MK. 11-5

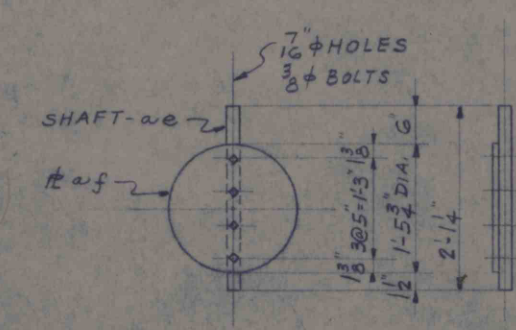

ONE (1) DAMPER MK. 11-8
ASSEMBLE WITH MK. 7-1

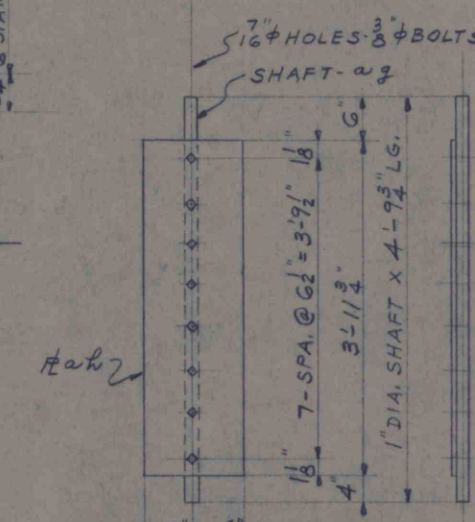

TWO (2) DAMPERS MK. 11-9
ASSEMBLE WITH MK. 8-1

SHIPPING MARK	NO. REV'S	DESCRIPTION	ASSEMBLY MARK	WEIGHT
11-1	①	DUCT		
	1	R-37 3/8" x 1/4" x 11'-10 1/2"	a	380
	2	R-37 3/8" x 1/4" x 11'-10 1/2"	b	762
	1	R-18 3/8" x 1/4" x 11'-10 1/2"	c	188
	1	L-2 1/2" x 2 1/2" x 4" x 12'-7 1/2"	d	52
	1	L-2 1/2" x 2 1/2" x 4" x 12'-7 1/2"	e	52
	1	BAR 1/2" x 2" x 11'-8"	t	10
11-2	①	DUCT		
	1	R-10 5/8" x 1/4" x 11'-10 1/2"	f	107
	1	L-2 1/2" x 2 1/2" x 4" x 12'-7 1/2"	d	52
11-3	①	DUCT		
	2	R-5"	b	762
	1	R-	c	188
	1	R-42 5/8" x 1/4" x 11'-10 1/2"	g	429
	1	L-	e	52
	1	L-	d	52
	1	BAR 1/2" x 2" x 11'-8"	t	10
11-4	①	DUCT		
	1	R-47" x 1/4" x 11'-10 1/2"	h	474
	1	L-	d	52
	2	R-5" x 3" x 0'-3"	ak	2
11-5	①	STACK		
	1	R-84" x 1/4" x 10'-1 1/2"	k	542
	1	R-35 3/4" x 1/4" x 12'-7 1/2"	m	287
	2	L-2 1/2" x 2 1/2" x 4" x 3'-2 3/4"	n	27
	2	L-2 1/2" x 2 1/2" x 4" x 3'-7 3/8"	p	30
11-6	①	DAMPER		
	1	SHAFT 1" DIA. x 4'-1 1/2" LG.	aa	11
	1	44 3/8" x 1/4" x 3'-8 3/8"	ab	143
11-7	①	DAMPER		
	1	1" DIA. SHAFT x 4'-0 3/4" LG.	ac	11
	1	R-38 3/8" x 1/4" x 3'-2 3/8"	ad	103
11-8	①	DAMPER		
	1	1" DIA. SHAFT x 2'-1 1/4" LG.	ae	6
	1	R-17 3/4" x 1/4" x 1'-5 3/4"	af	22
11-9	②	DAMPERS		
	2	1" DIA. SHAFT x 4'-9 3/4" LG.	ag	26
	2	R-13 1/2" x 1/4" x 3'-11 1/2"	ah	91
	2	Pcs. 1/2" Sq. ASBESTOS ROPE PACKING x 25'-0" LG.		
		SHOP BOLTS		
	48	1/2" x 3" LG. S.D. S.N.		
	36	3/8" x 2" LG. S.D. S.N.		
TOTAL WEIGHT				4928.
NOTES:				
3/16" DIA. HOLES UNLESS NOTED.				
PAINT ONE SHOP COAT				
WELDED CONSTRUCTION				
Ord. On B.M. #4				
UNIT # 7				
INDUSTRIAL ENGINEERING & CONSTRUCTION CO., INC.				
FAIRMONT, WEST VIRGINIA				
ORDER 56104		56104-C-11		
E, R, L, T CHK.		APP. F.W.P.		
8/16/56				