
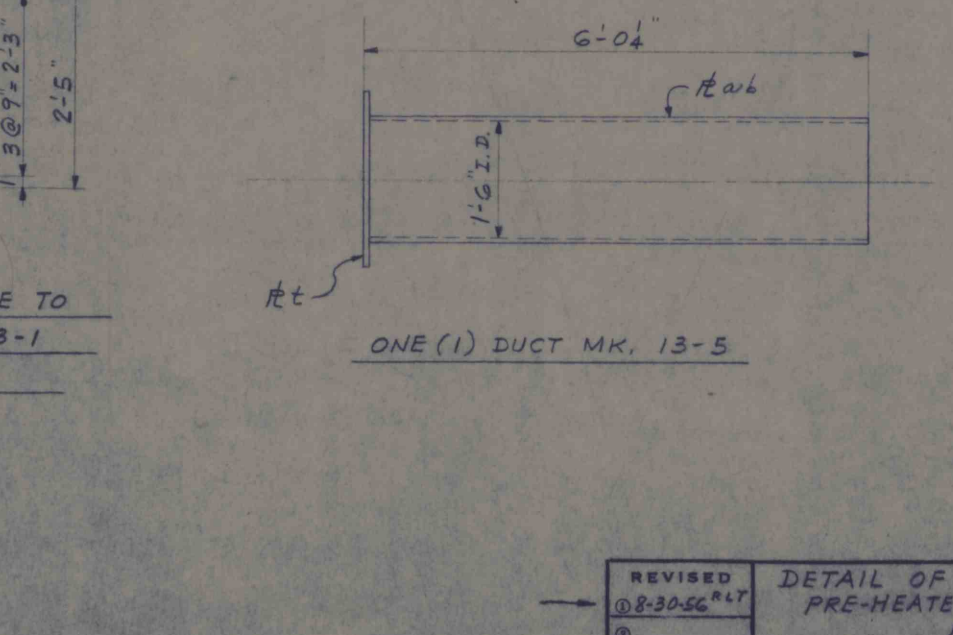
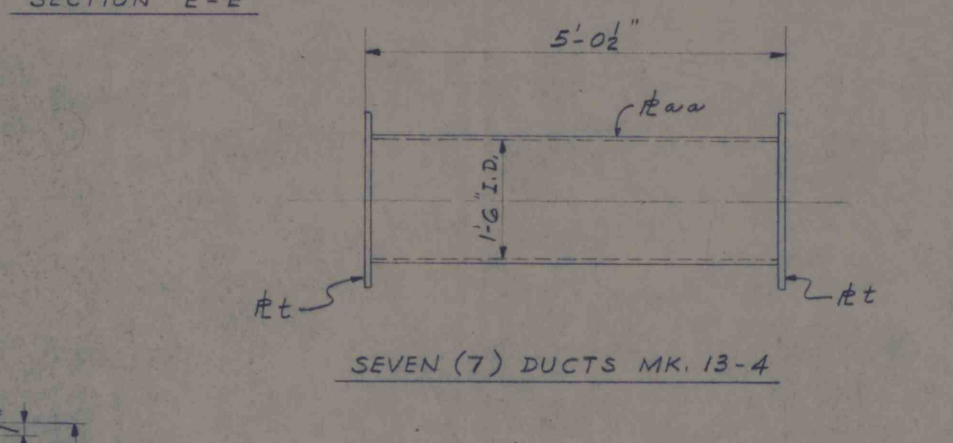
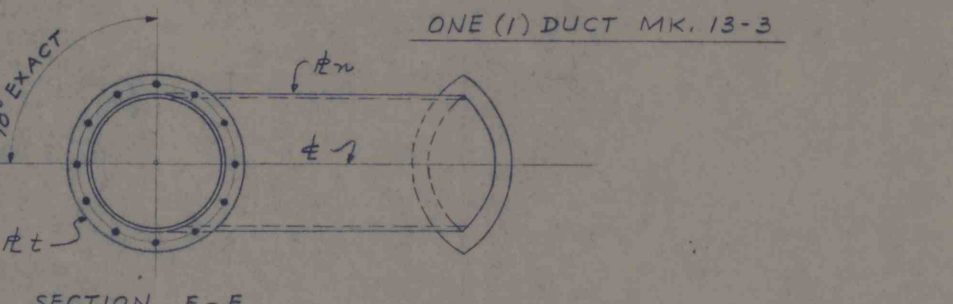
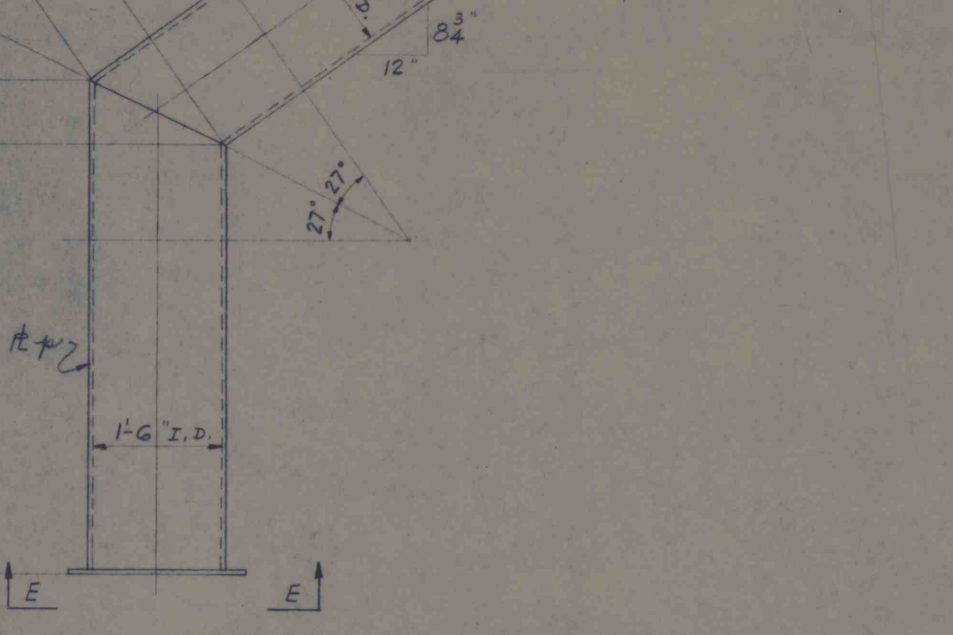
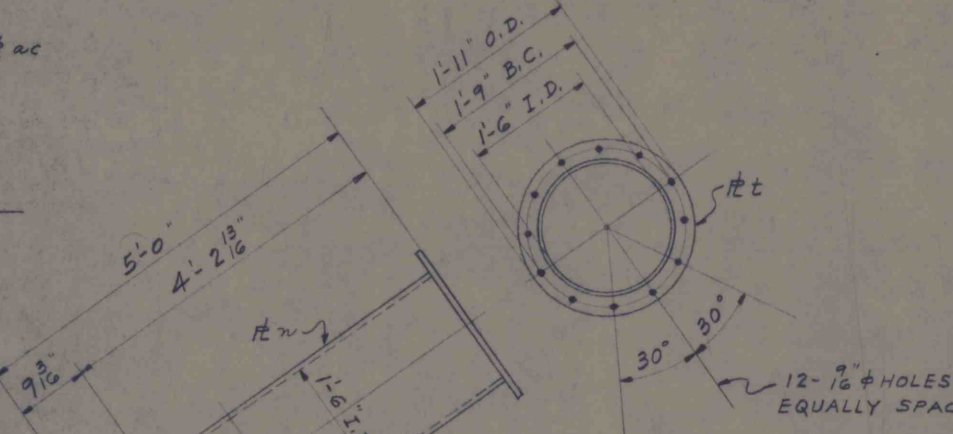
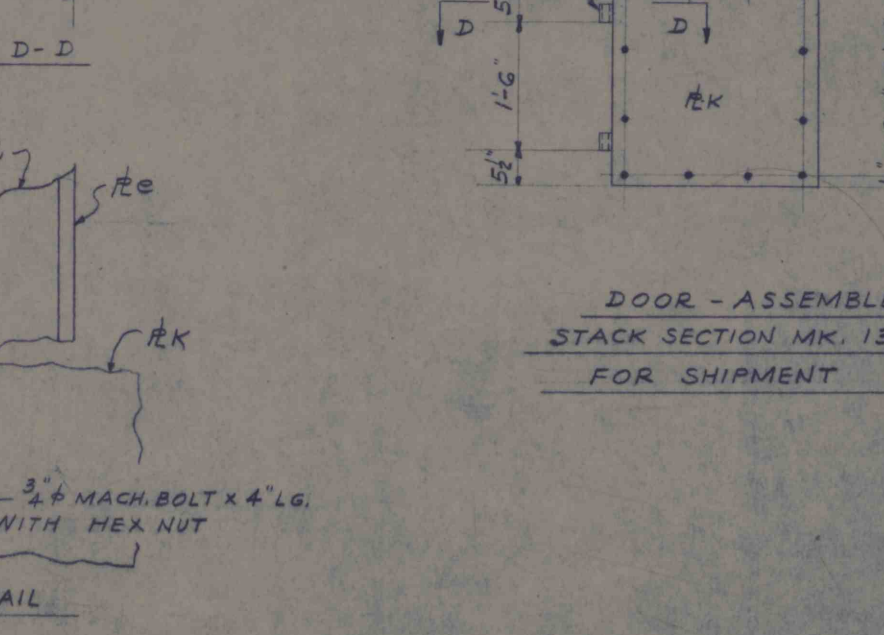
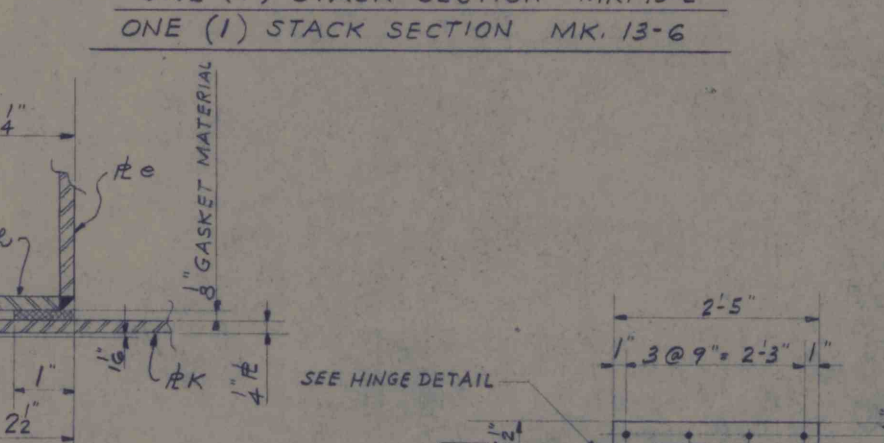
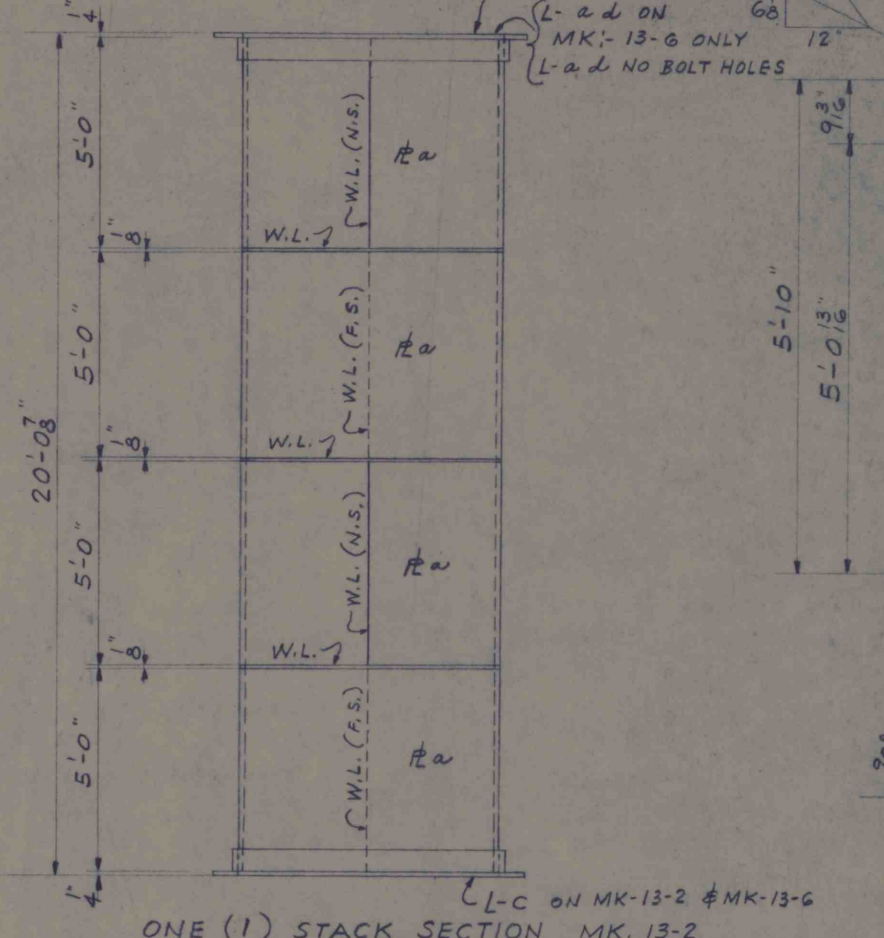
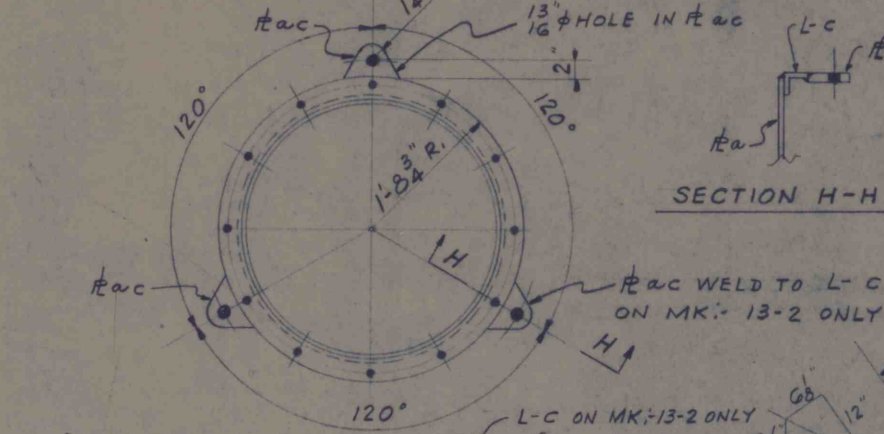
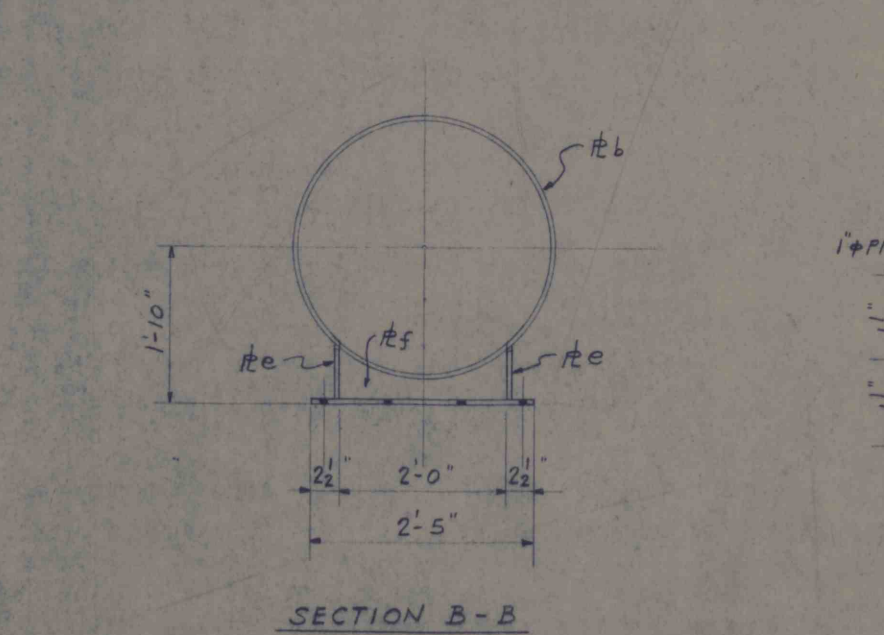
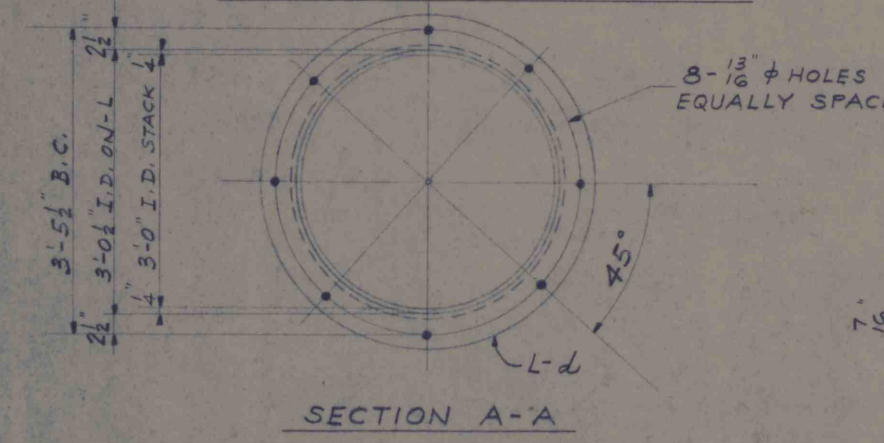
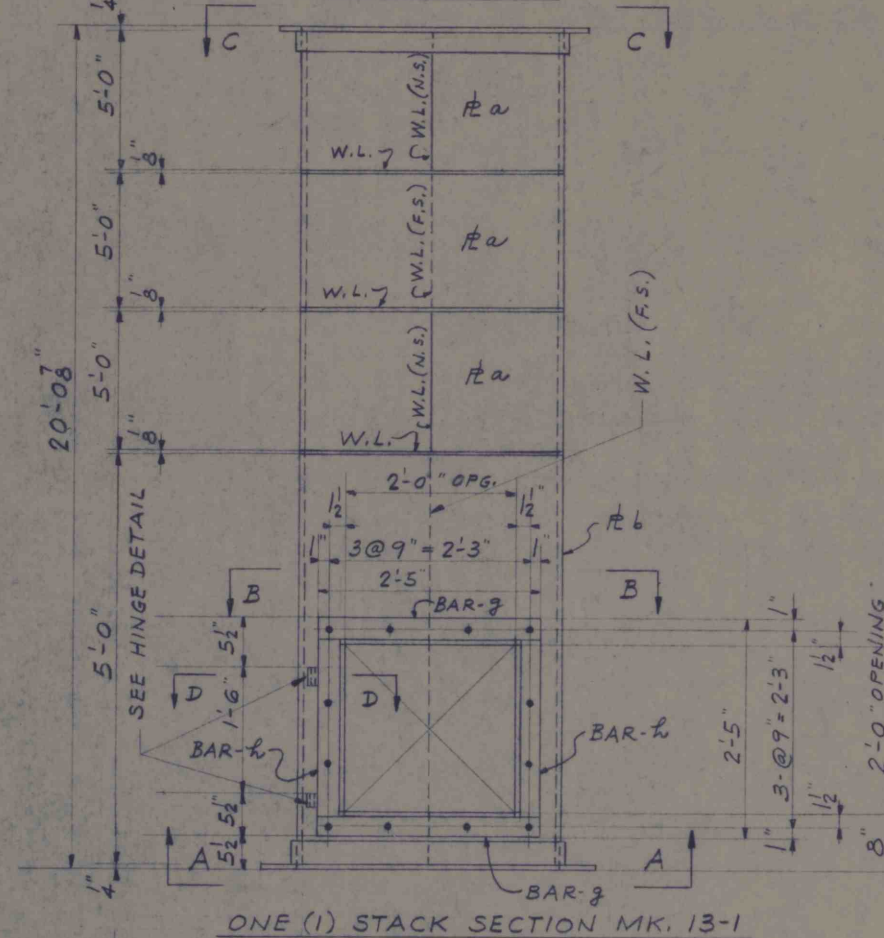


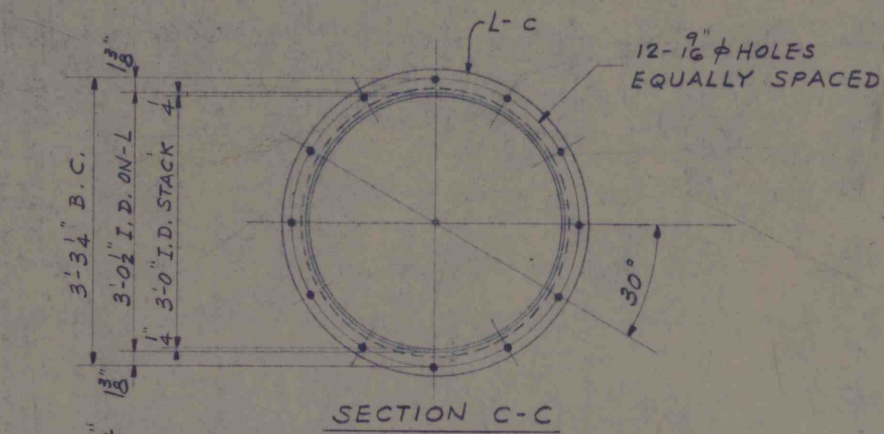

DOOR - ASSEMBLE TO
STACK SECTION MK. 13-1
FOR SHIPMENT

SHIPPING MARK	No. REQ'D	DESCRIPTION	ASSEMBLY MARK	WEIGHT
13-1	1	STACK SECTION		
	3	60" x 4" x 9'-5 1/2"	a	1,455
	1	60" x 4" x 9'-5 1/2"	b	485
	1	L-2 1/2 x 2 1/2 x 4 x 10'-2 1/2"	c	42
	1	L-4 x 3 x 1/2 x 10'-7 1/4"	d	76
	2	8" x 4" x 2'-0"	e	27
	2	8" x 4" x 2'-0"	f	27
	2	BARS 2 1/2 x 4 x 2'-5"	g	9
	2	BARS 2 1/2 x 4 x 2'-0 1/2"	h	8
	1	27" x 4" x 2'-5"	k	60
	4	1" x 1 1/2 LG. STD. PIPE	m	1
13-2	1	STACK SECTIONS		
	4	60" x 4" x 9'-5 1/2"	a	1,940
	2	L-2 1/2 x 2 1/2 x 4 x 10'-2 1/2"	c	84
13-3	1	DUCT		
	1	57 3/8" x 4" x 4'-11 3/4"	n	243
	1	57 3/8" x 4" x 5'-9 3/4"	p	284
	2	23" x 4" x 1'-11"	t	76
13-4	7	DUCTS		
	7	57 3/8" x 4" x 5'-0"	aa	1,708
	14	8"	t	532
13-5	1	DUCT		
	1	57 3/8" x 4" x 6'-0"	ab	293
	1	8"	t	38
13-6	1	STACK SECTION		
	4	8"	a	1,940
	1	L	c	42
	3	8" x 3 1/2" x 0'-6"	ac	8
	1	L-2 1/2 x 2 1/2 x 4 x 10'-2 1/2"	ad	42
		SHOP BOLTS		
	12	1/2" x 1 1/2 LG. S.H. S.N.		
	2	3/4" x 4 LG. S.H. HEX.N.		
TOTAL WEIGHT				9,420.
NOTES:				
1/16" DIA. HOLES UNLESS NOTED.				
PAINT ONE SHOP COAT				
WELDED CONSTRUCTION				
Unit # 28rd On BM # 1 - Unit # 2-0rd				UNIT # 2 # 7
TO SHOP: 8-16-56				
REVISIONS				
8-30-56 R.L.T.				
DETAIL OF STACK & DUCTS				
PRE-HEATED AIR SYSTEM				
FOR				
ROCHESTER & PITTSBURGH COAL CO.				
O'DONNELL MINE-FOUR STATES, W.VA.				
SCALE NONE ORDER 56104				56104-C-13
MDE R.L.T. CHK. APP. FWP				8/16/56
INDUSTRIAL ENGINEERING & CONSTRUCTION CO., INC.				
FAIRMONT, WEST VIRGINIA				