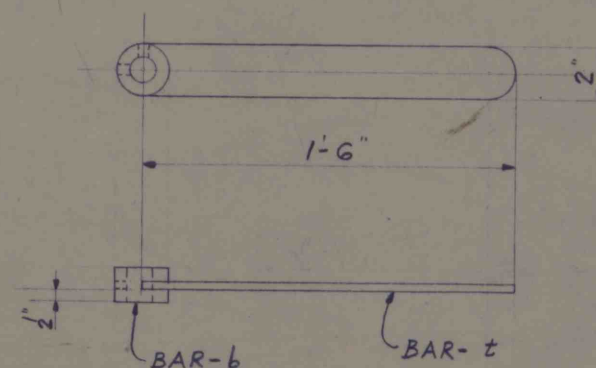
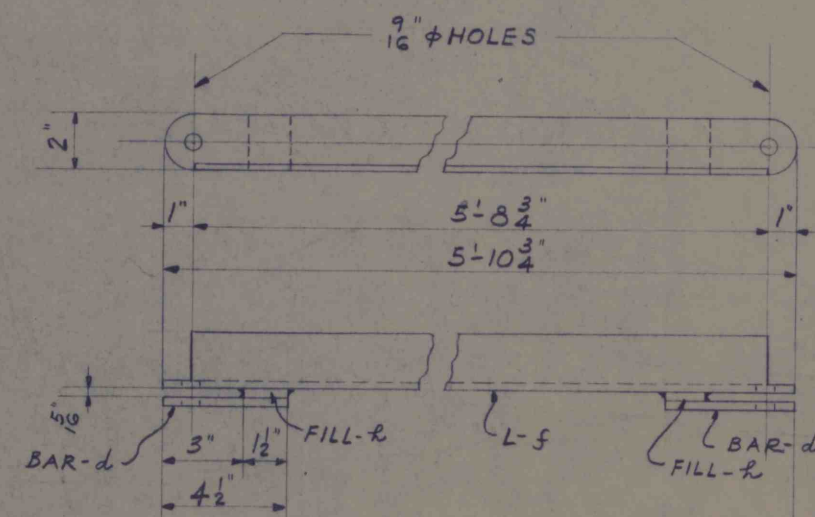
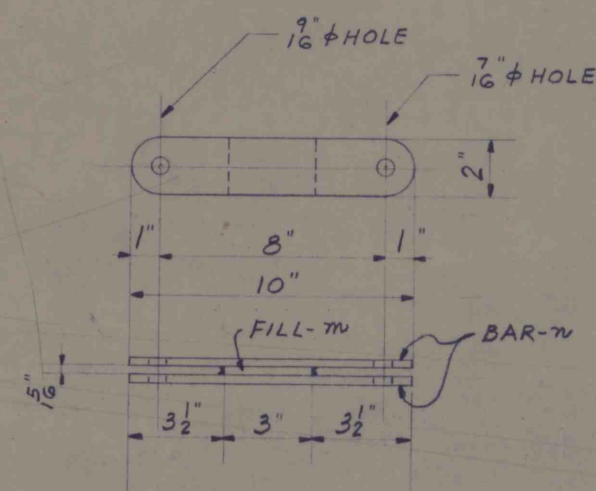
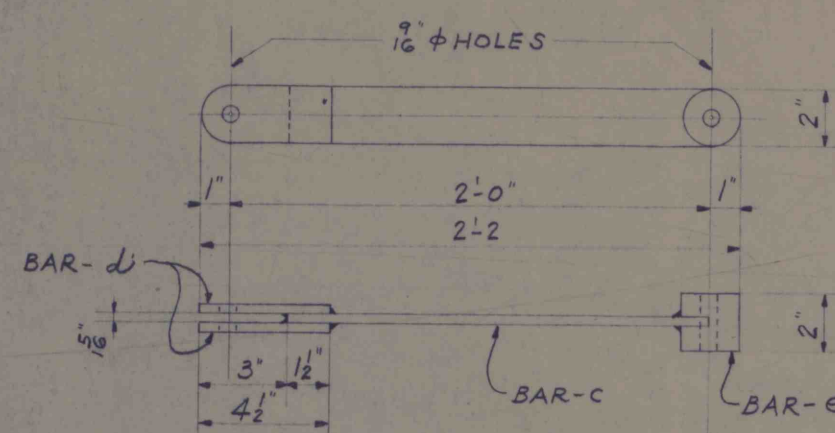
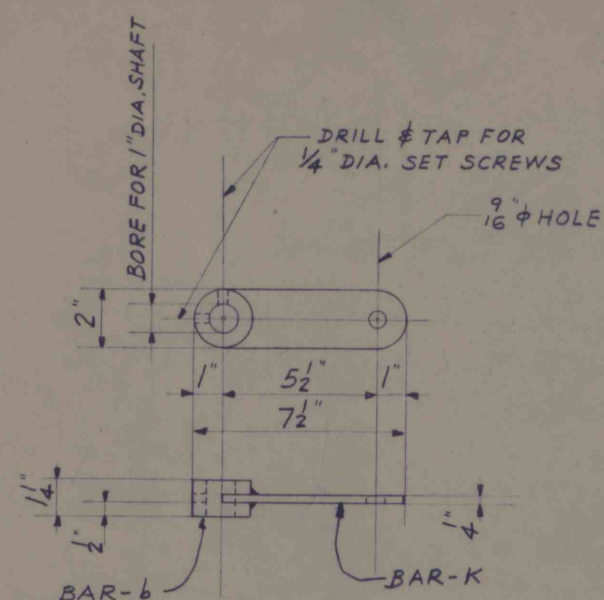
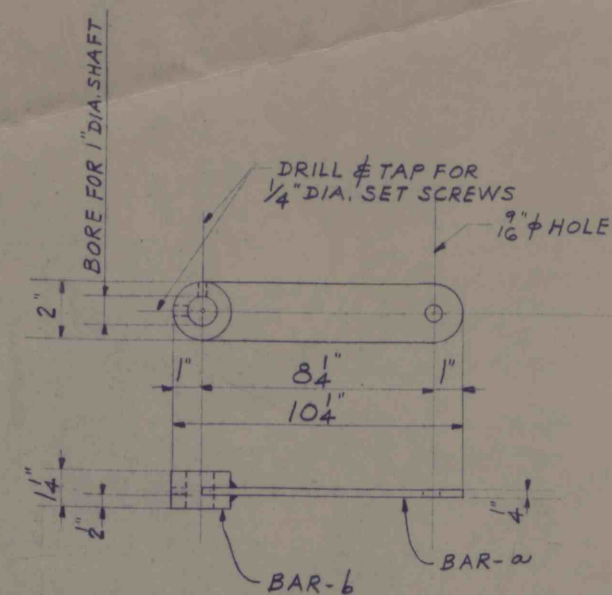


[illegible]

NOTES:
 ____ DIA. HOLES UNLESS NOTED.
 PAINT ONE SHOP COAT
 WELDED CONSTRUCTION
 ORD. ON B.M. 9

UNIT # 7

REVISED	TO SHOP: 7-10-56	ORD, ON D.M. 7	UNIT # 7
①	DETAIL OF DAMPER LEVERS		
②	PRE-HEATED AIR SYSTEM		
③	FOR		
④	ROCHESTER & PITTSBURGH COAL CO.		
⑤	O'DONNELL MINE-FOUR STATES,W.VA.		
	INDUSTRIAL ENGINEERING & CONSTRUCTION CO., INC.		
	FAIRMONT, WEST VIRGINIA		
	SCALE	ORDER 56104	56104-C-18
	MDE.R,L.T,CHK.	APP. FWP	9/18/56