


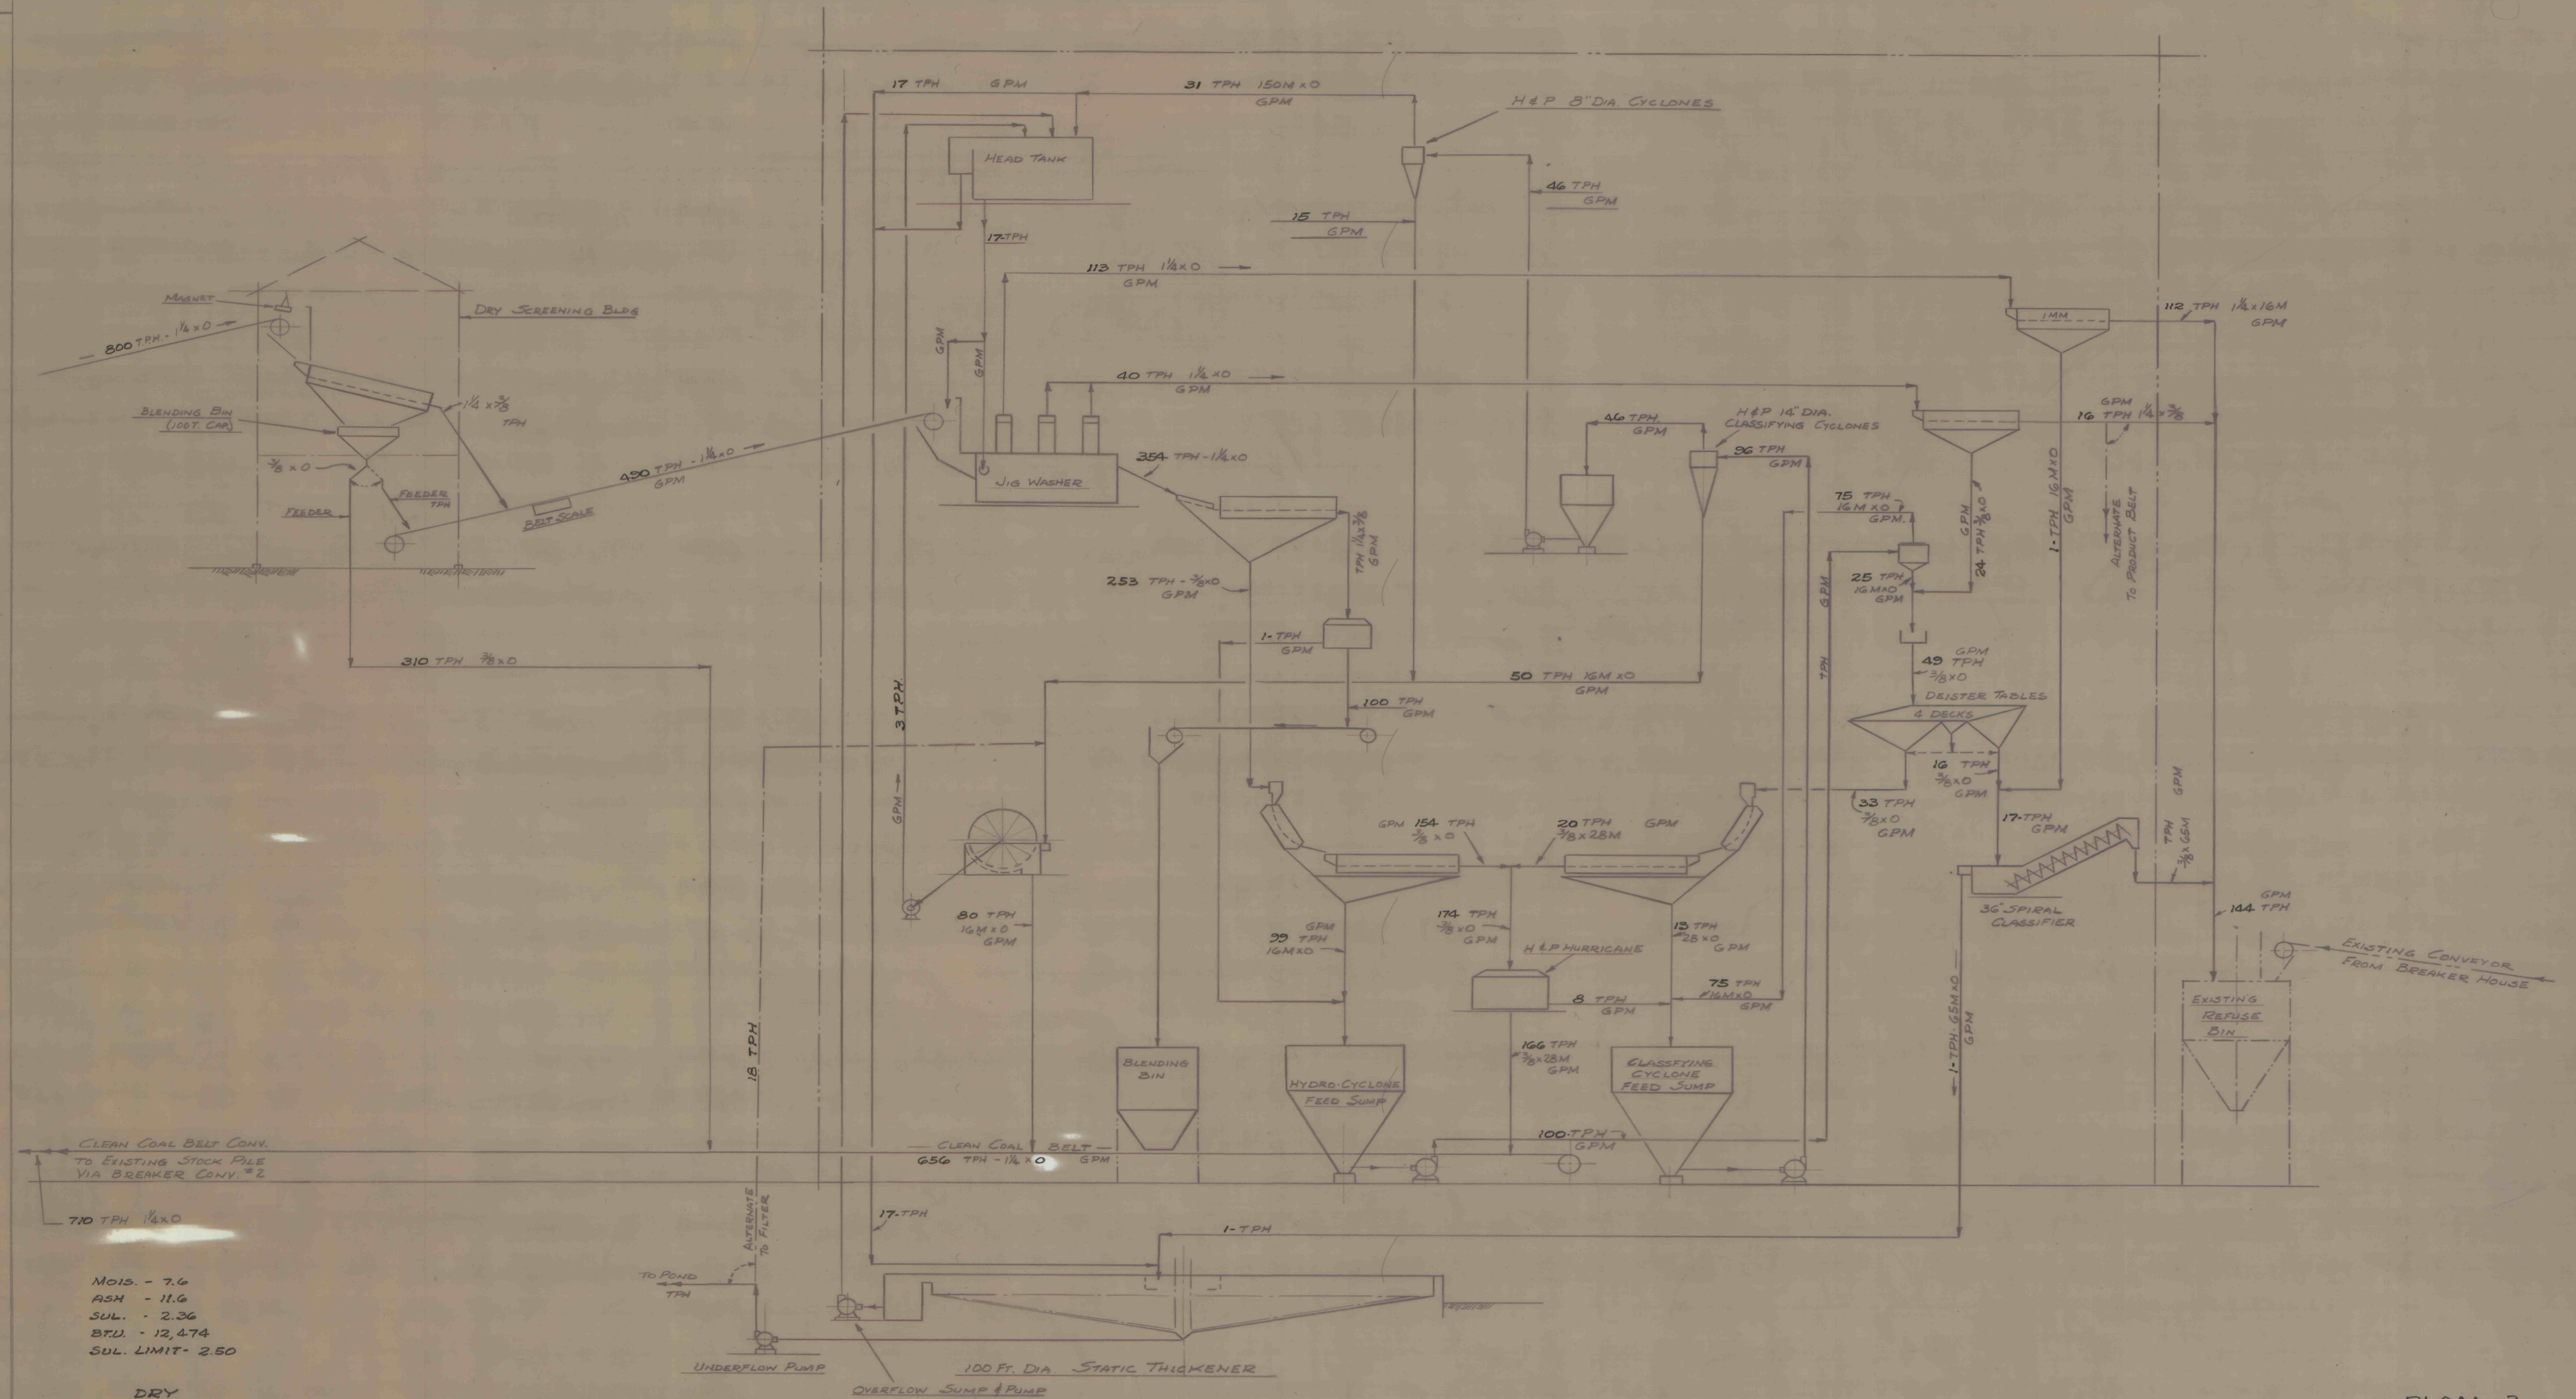

MOIS. - 7.6
 ASH - 11.6
 SUL. - 2.36
 BTU. - 12,474
 SUL. LIMIT - 2.50

DRY
 TPH - 656
 ASH - 12.5
 SUL. - 2.55
 BTU. - 13,500
 SUL. LIMIT - 2.70

PLAN 3
 NO THERMOL DRYER