




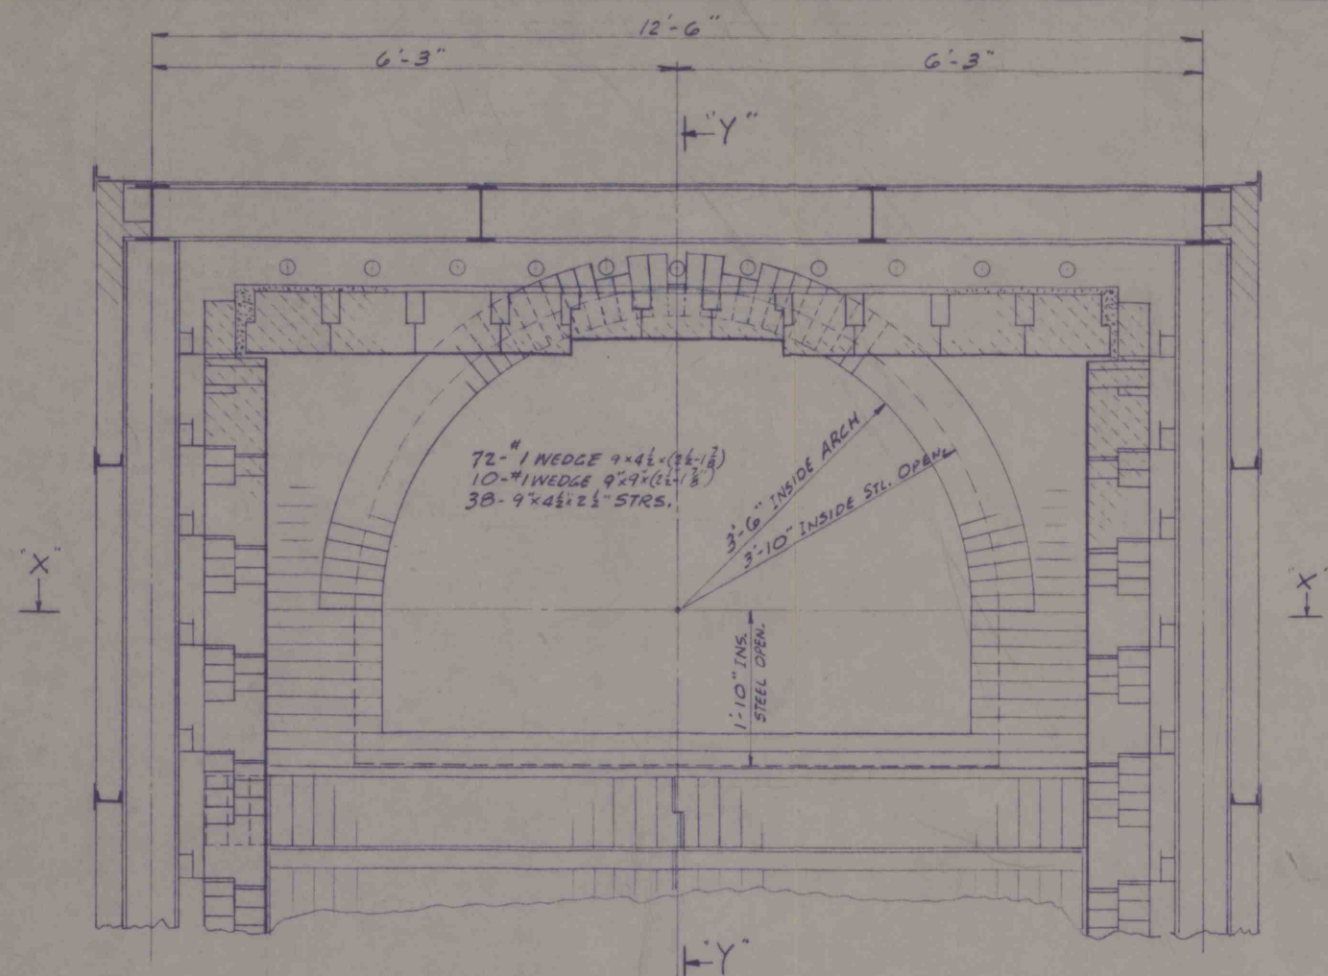

INSIDE ELEVATION CURTAIN WALL

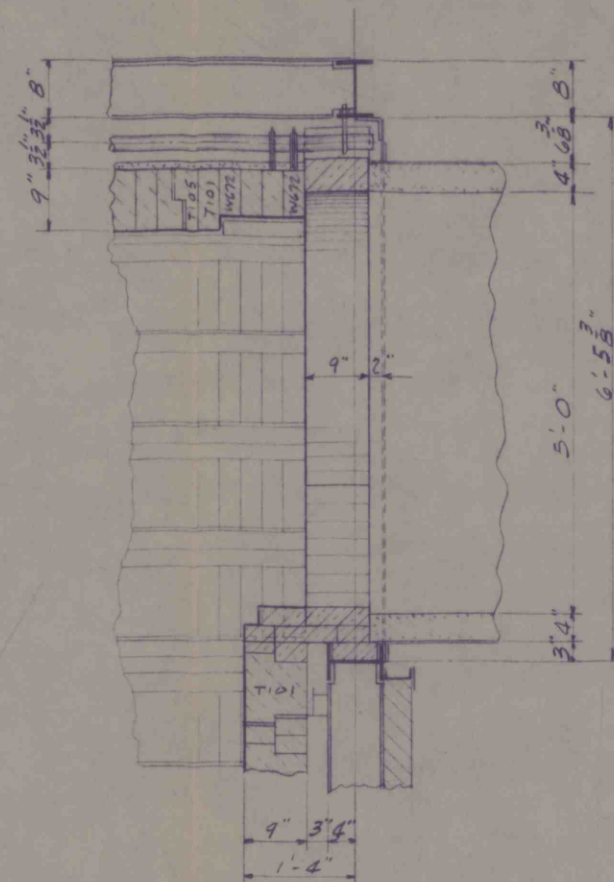

SECTION "Y-Y"

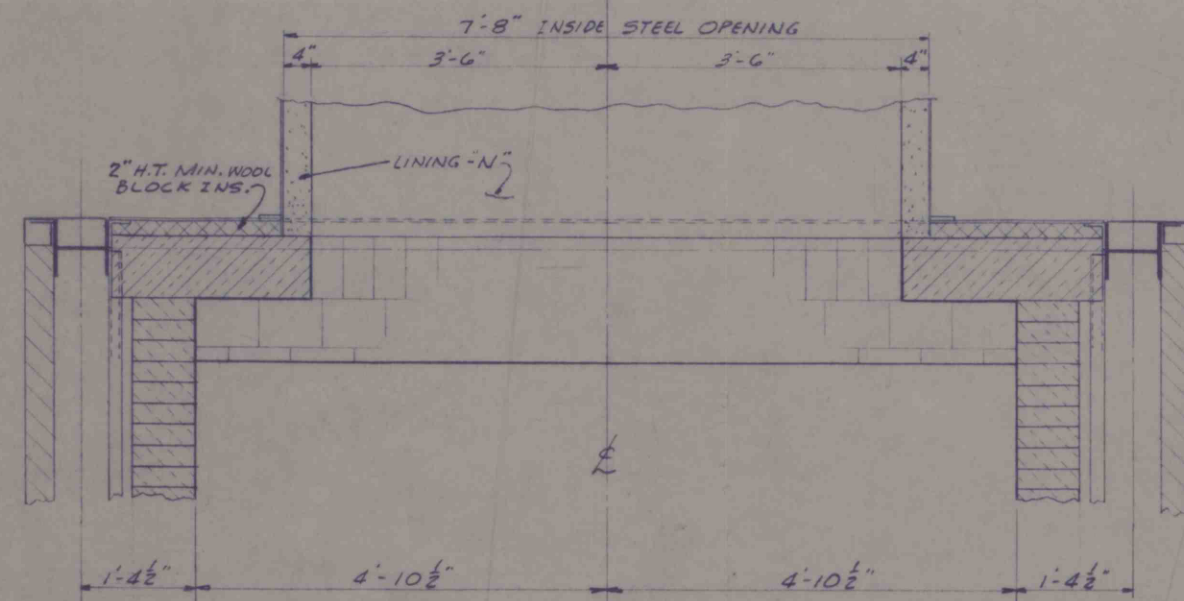

PLAN SECTION "X-X"

DATE ISSUED
FEB 22, 1962
GEO. P. REINTJES CO., INC.

ROCHESTER & PITTSBURGH COAL CO.
WEST VIRGINIA
REVISED HOT GAS DUCT ON CURTAIN WALL

DRAWN BY R.P.M.	DATE 11-22-61	TRACED BY	CHECKED BY	SCALE 1/4" = 1'-0"	JOB NUMBER
GEORGE P. REINTJES CO., INC. FURNACE WALLS & ARCHES KANSAS CITY, MISSOURI					DRAWING NUMBER 1 REV. D2416-K

DO NOT SCALE THIS DRAWING
USE DIMENSIONS ONLY

"P"-MATERIAL FURNISHED BY G. P. R. CO.
"N"-MATERIAL NOT FURNISHED BY G. P. R. CO.

THESE CONSTRUCTIONS ARE PROTECTED
PATENTS ALLOWED OR ISSUED

THIS DRAWING BASED ON INFORMATION FROM

REVISIONS