

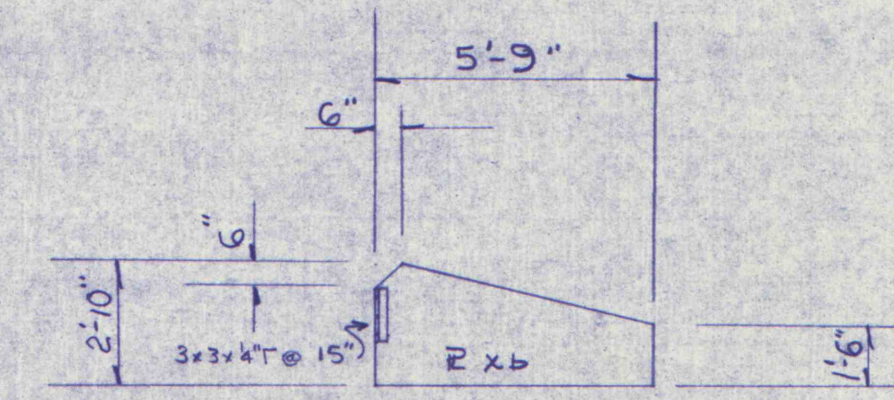
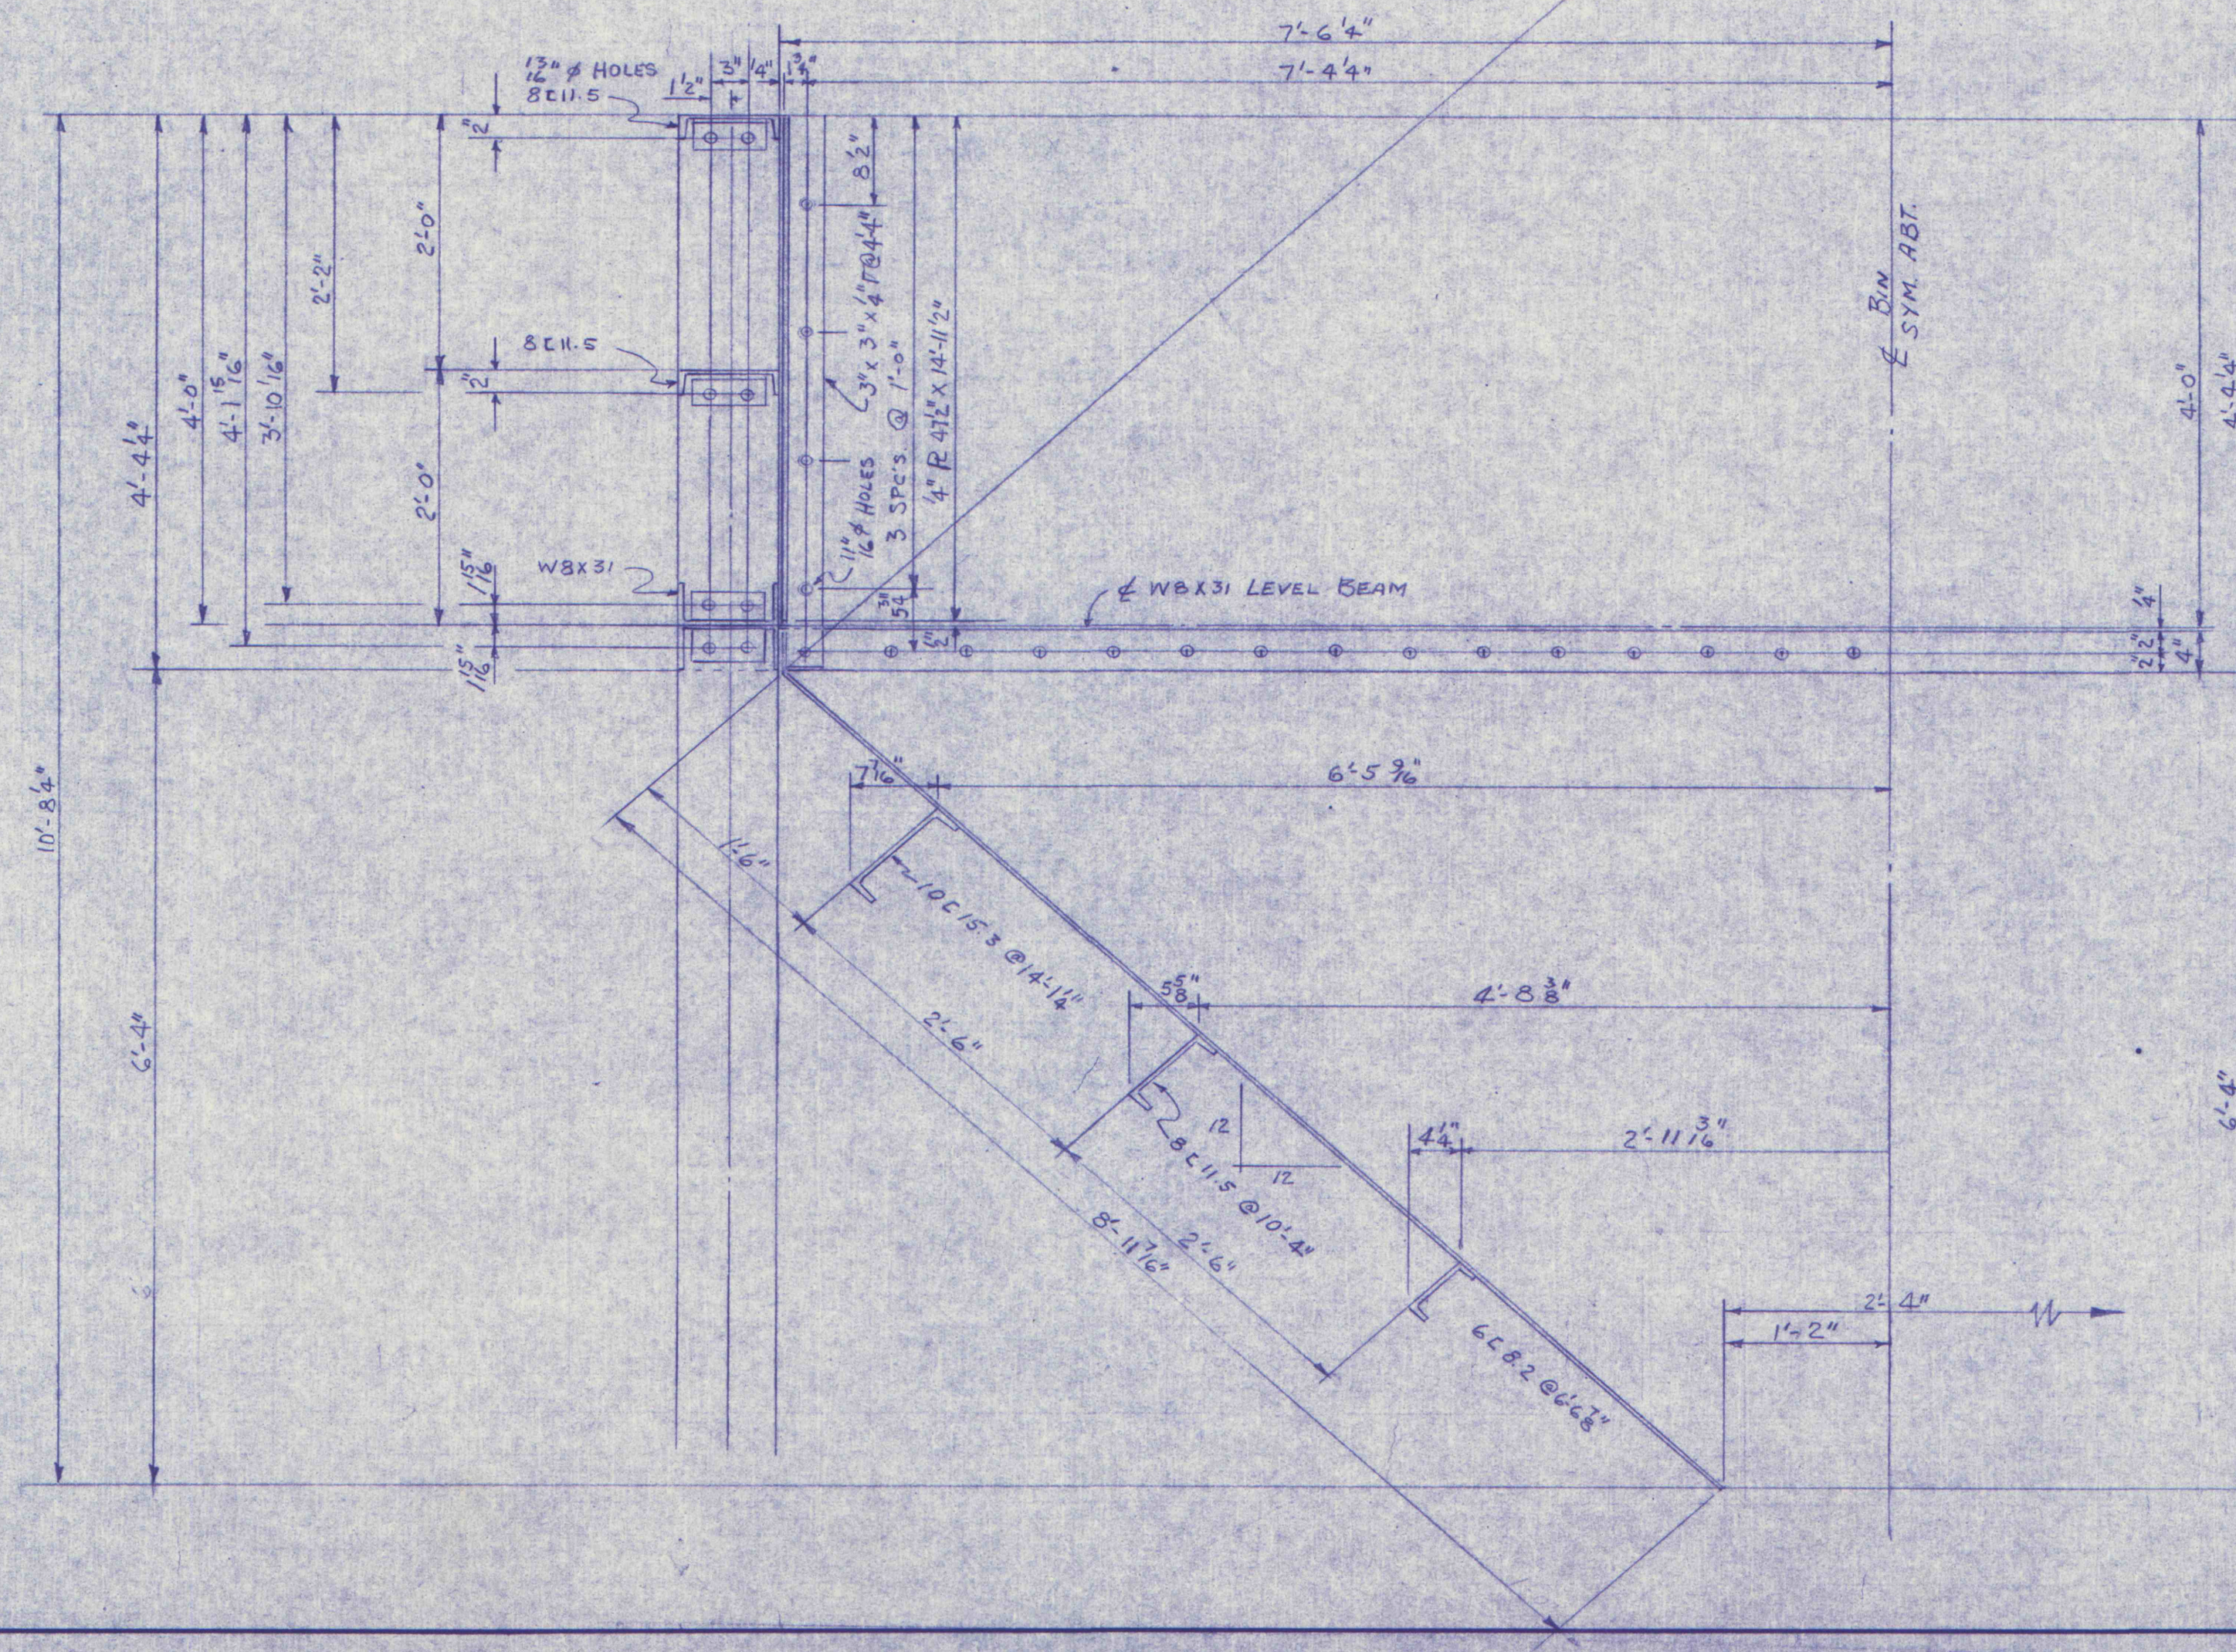


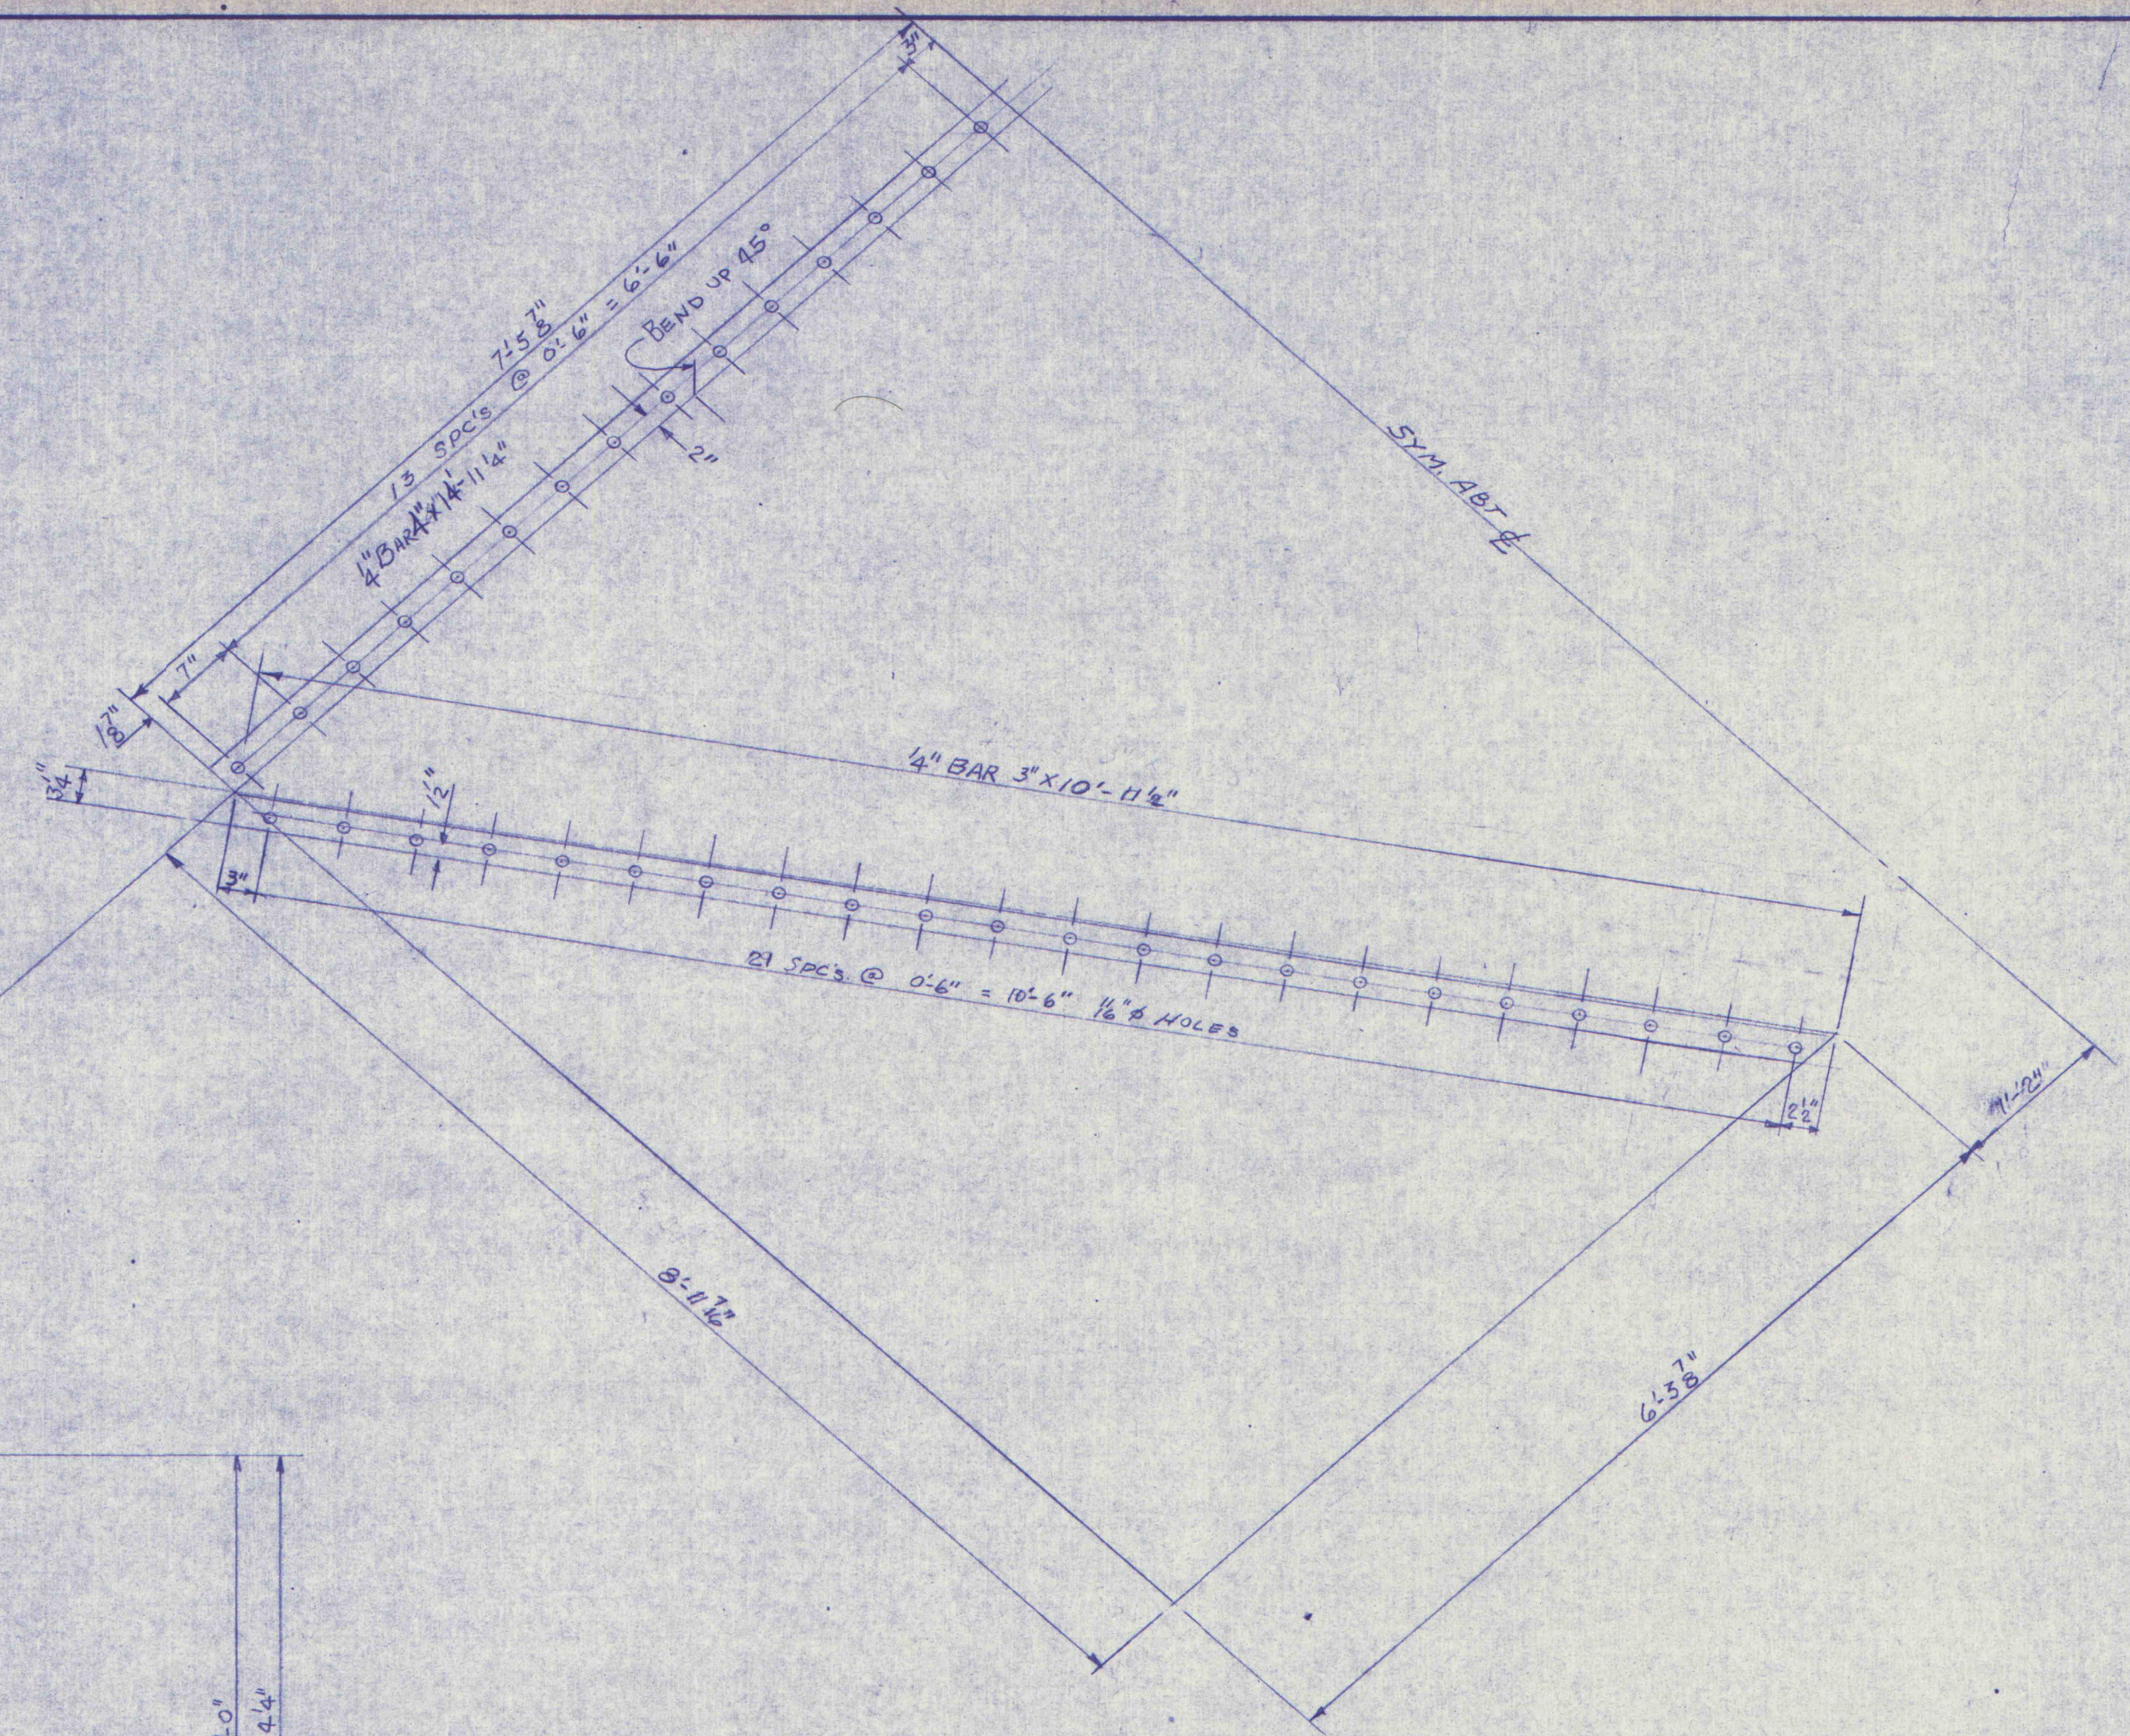

Px6
REQ'D AS SHOWN
REQ'D OPP HAND

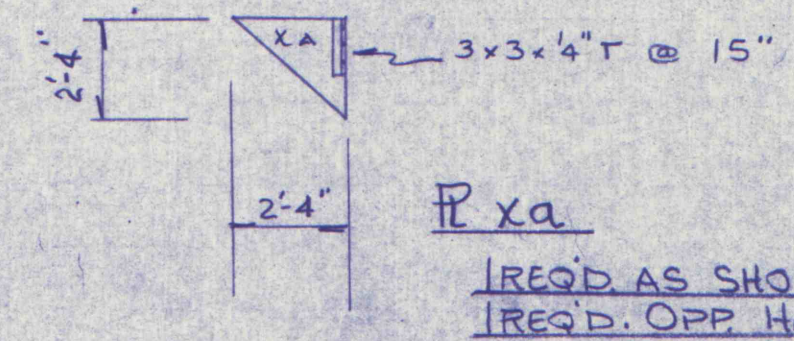

INDIANA STEEL & FABRICATING CO., INC.		INDIANA - CLEARFIELD - BIGLER, PA.	
15' SQ. RAW COAL BIN R & P COAL CO.			
MARGARET		PA.	
REVISION	4		DRAWN BY WTF DATE 2-3-78
	3		CHECKED BY SCALE 1" = 3' = 1'-0"
	2		REF. No. DWG. No.
	1		77075-B2