


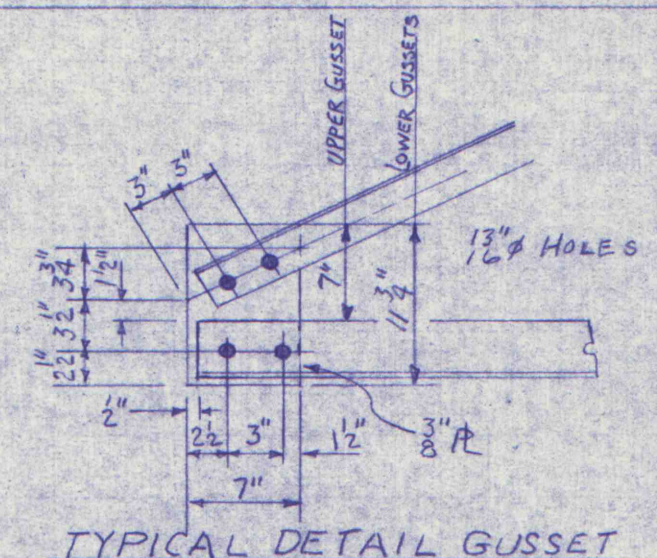
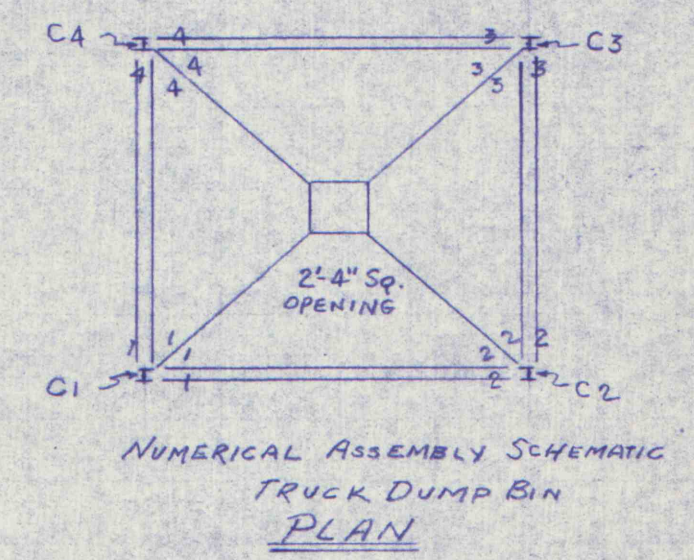


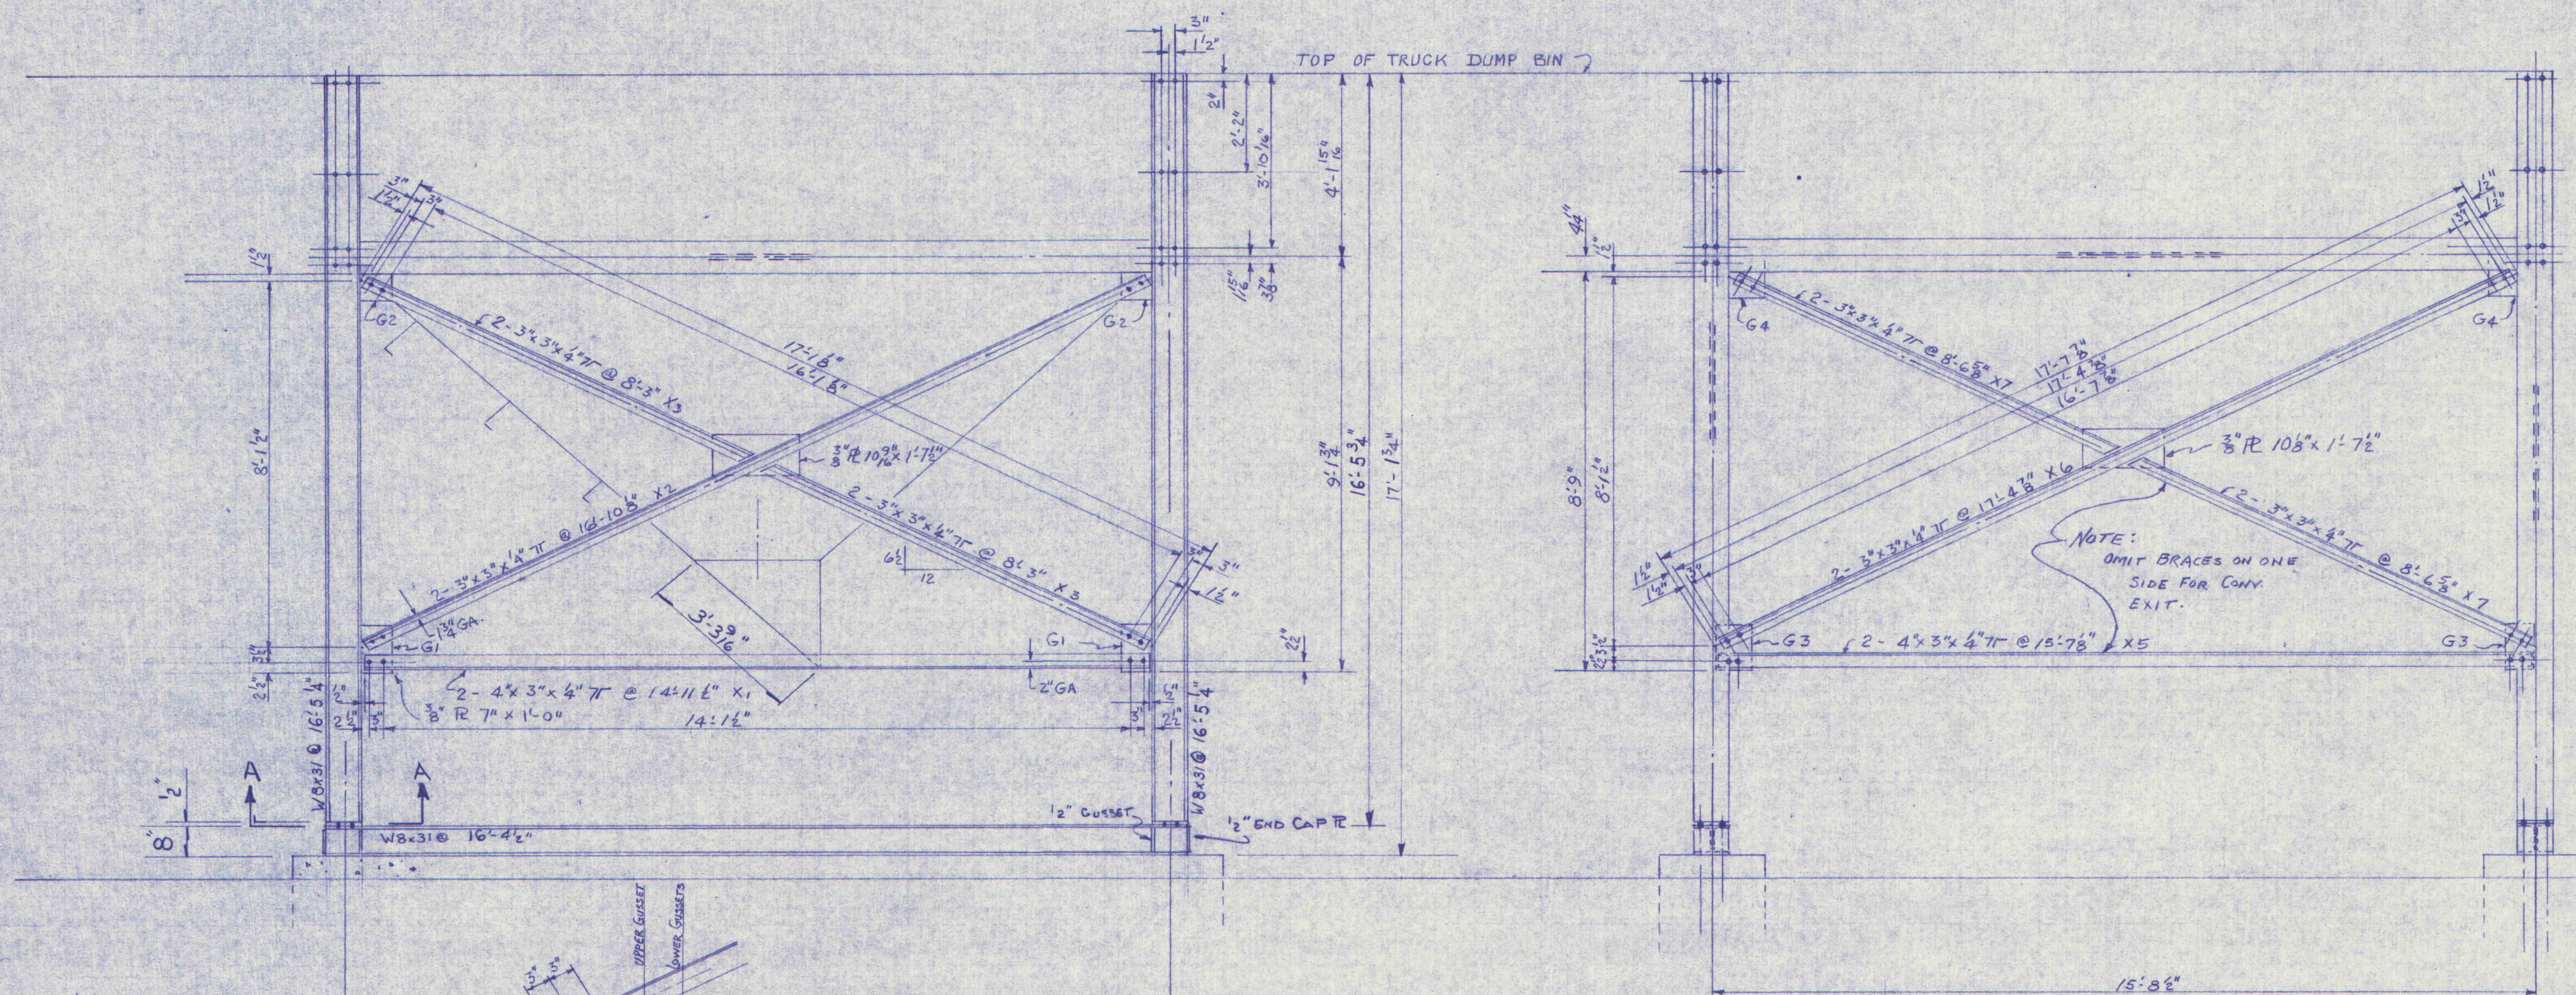

1- REQ'D. LOWER GUSSET G1 3/8" R 7" x 10'-11 1/2"
4- REQ'D. UPPER GUSSET G2 3/8" R 7" x 10'-7"

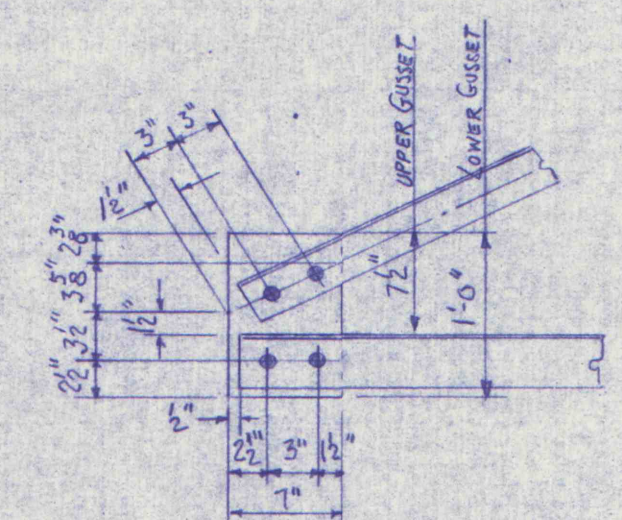

4- REQ'D. LOWER GUSSET G3 3/8" R 7" x 1'-0"
4- REQ'D. UPPER GUSSET G4 3/8" R 7" x 0'-7 1/2"

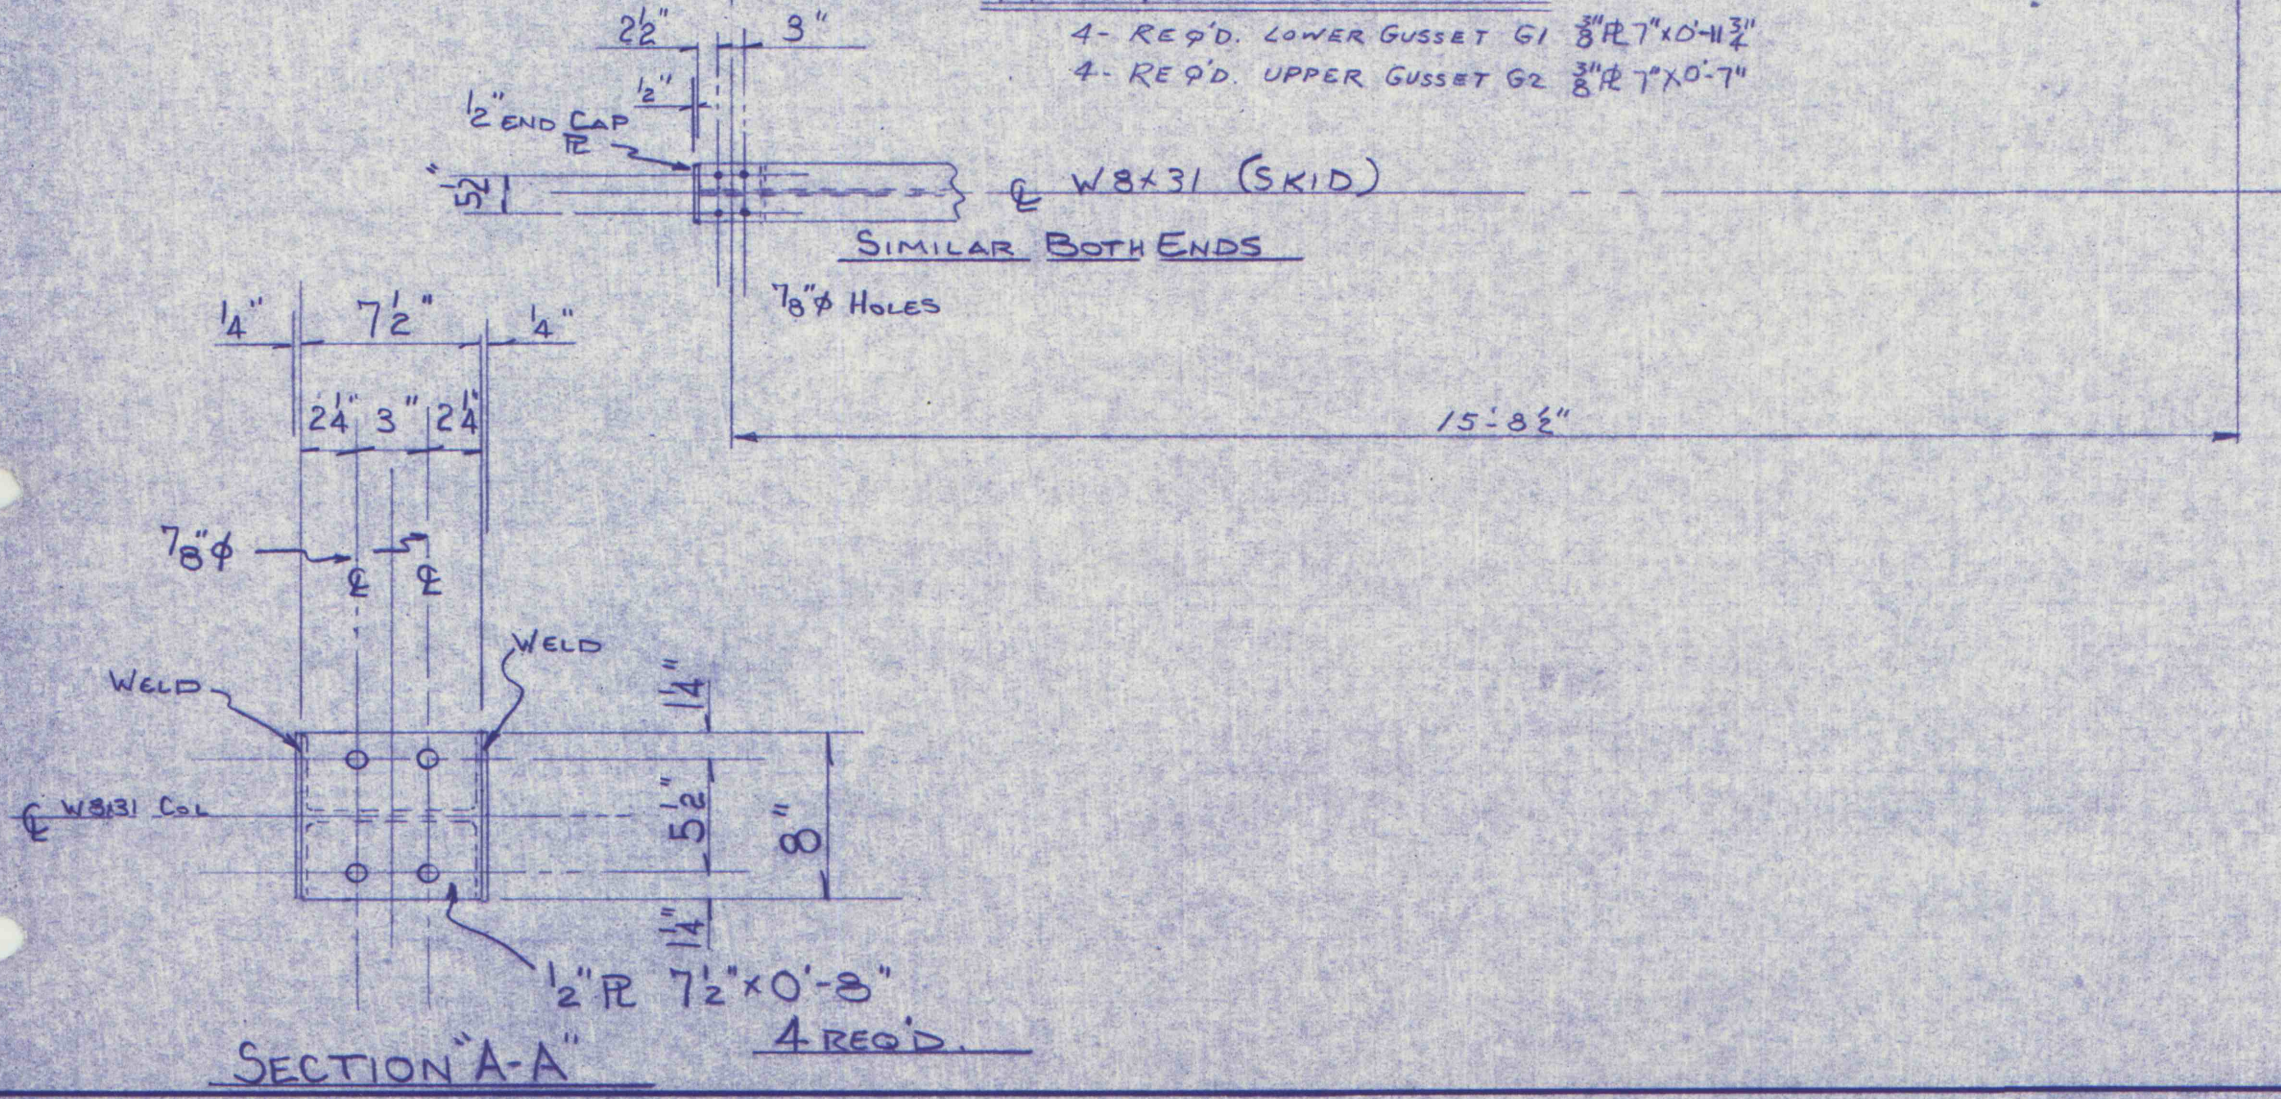

INDIANA STEEL & FABRICATING CO., INC.			
INDIANA		CLEARFIELD	BIGLER, PA.
15' SQ. RAW COAL BIN COLUMNS & "X" BRACING			
R. & P. COAL CO.			
MARGARET			PA.
REVISED	4	DRAWN BY WTF	DATE 2-6-78
	3	CHECKED BY	SCALE 1/2" = 1'-0"
	2	REF. No.	DWG. No.
	1	ADDED SKID DETAILS MOM 4-5-78	
			77075-B3
PW 1034-377			