
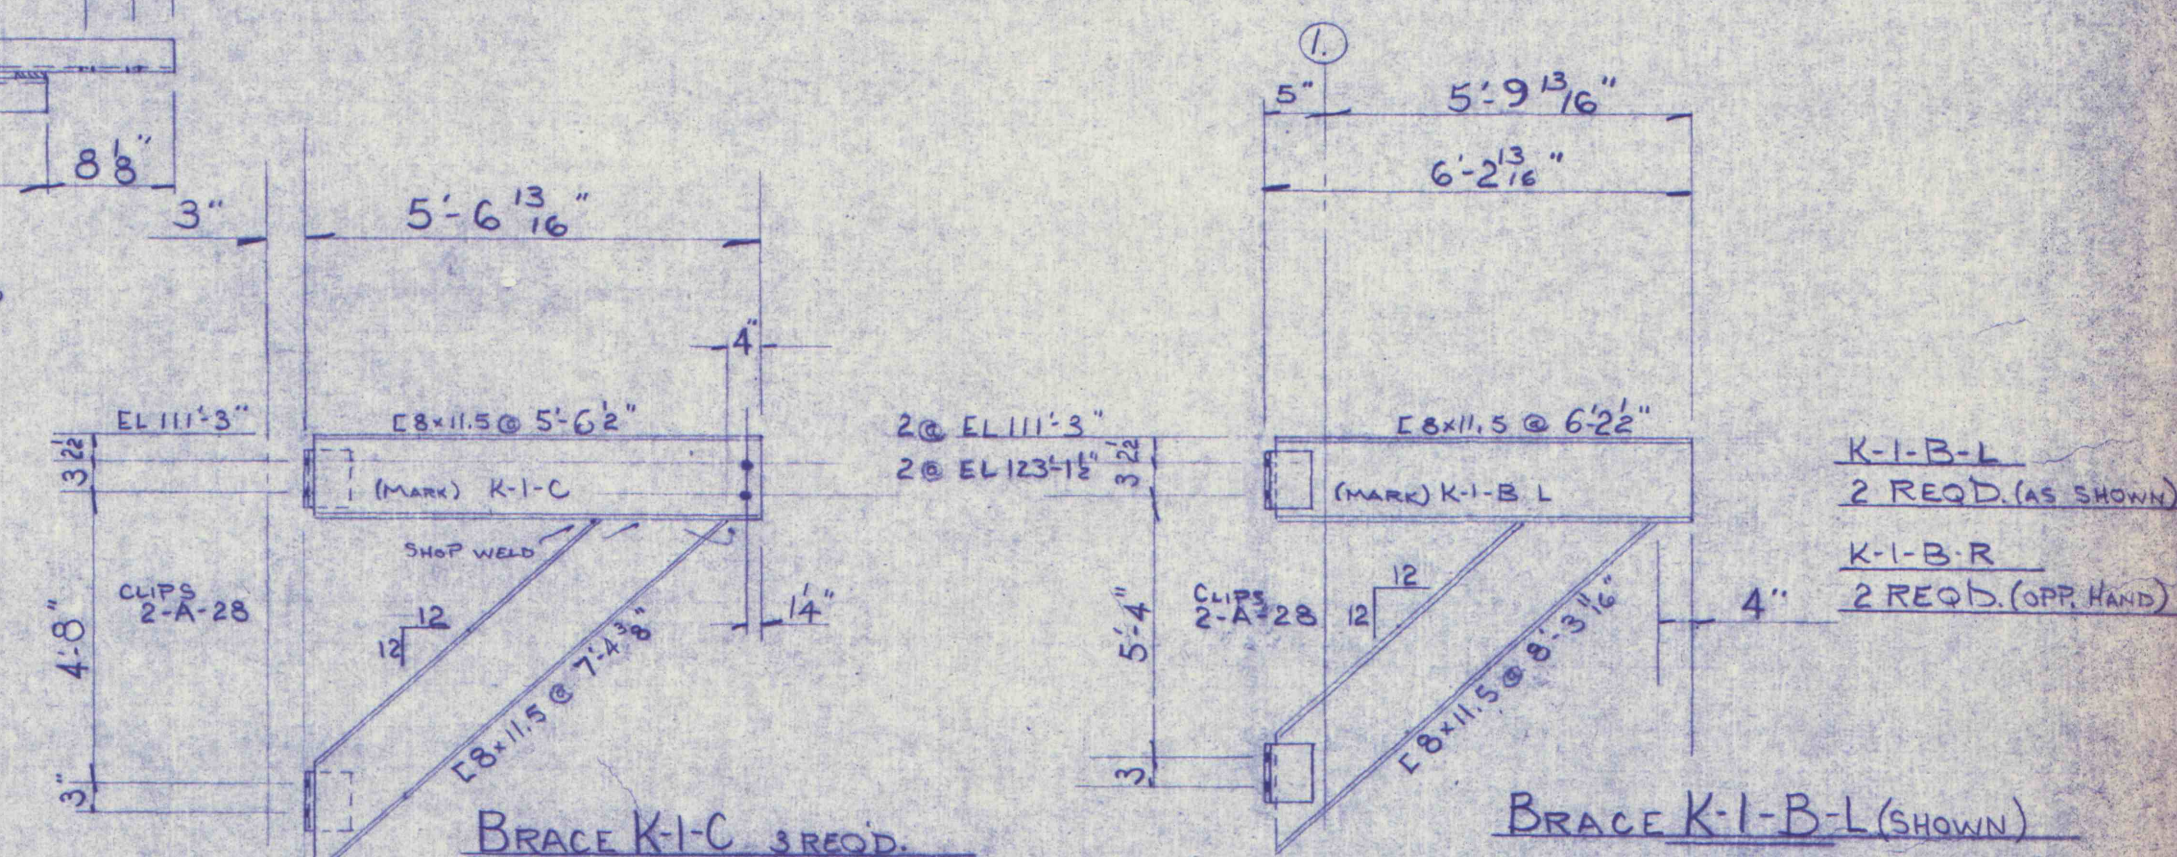
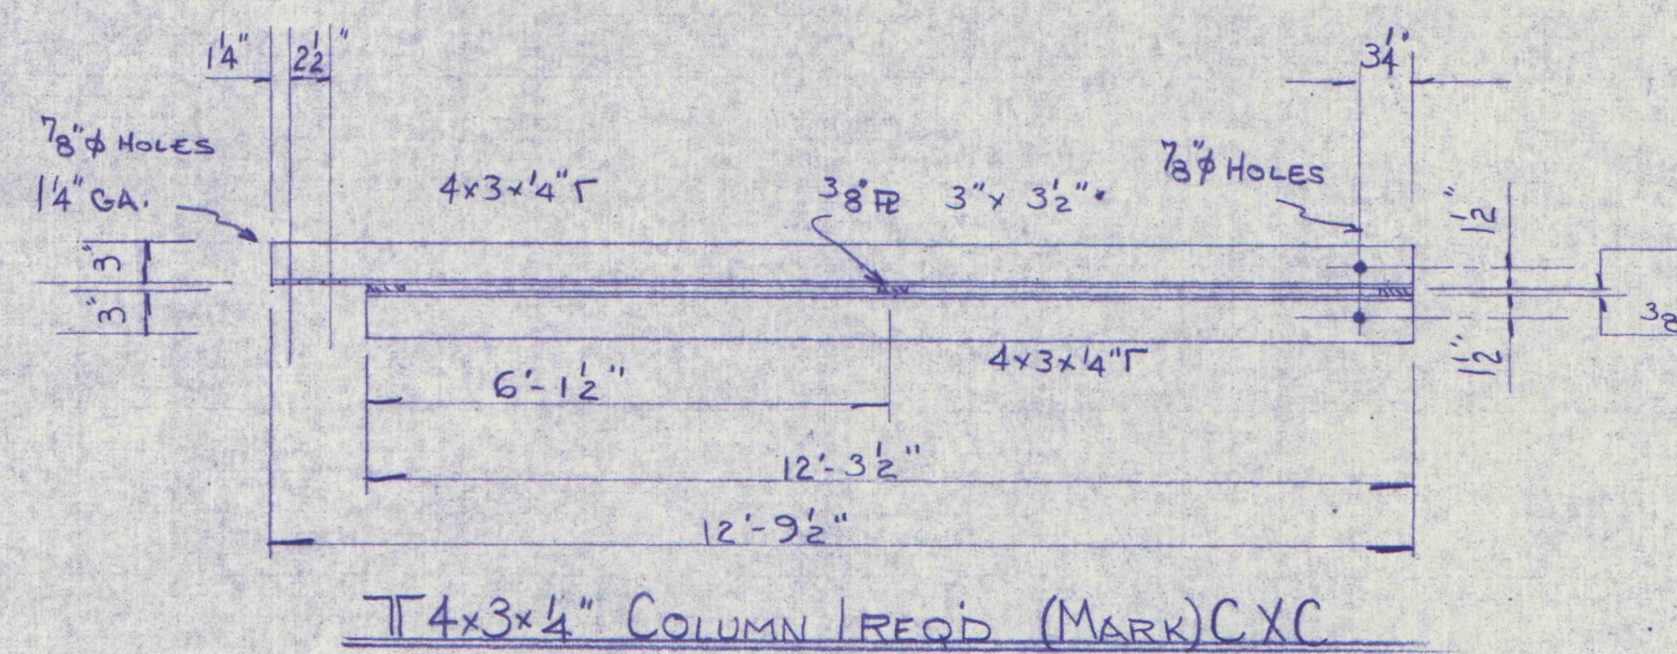
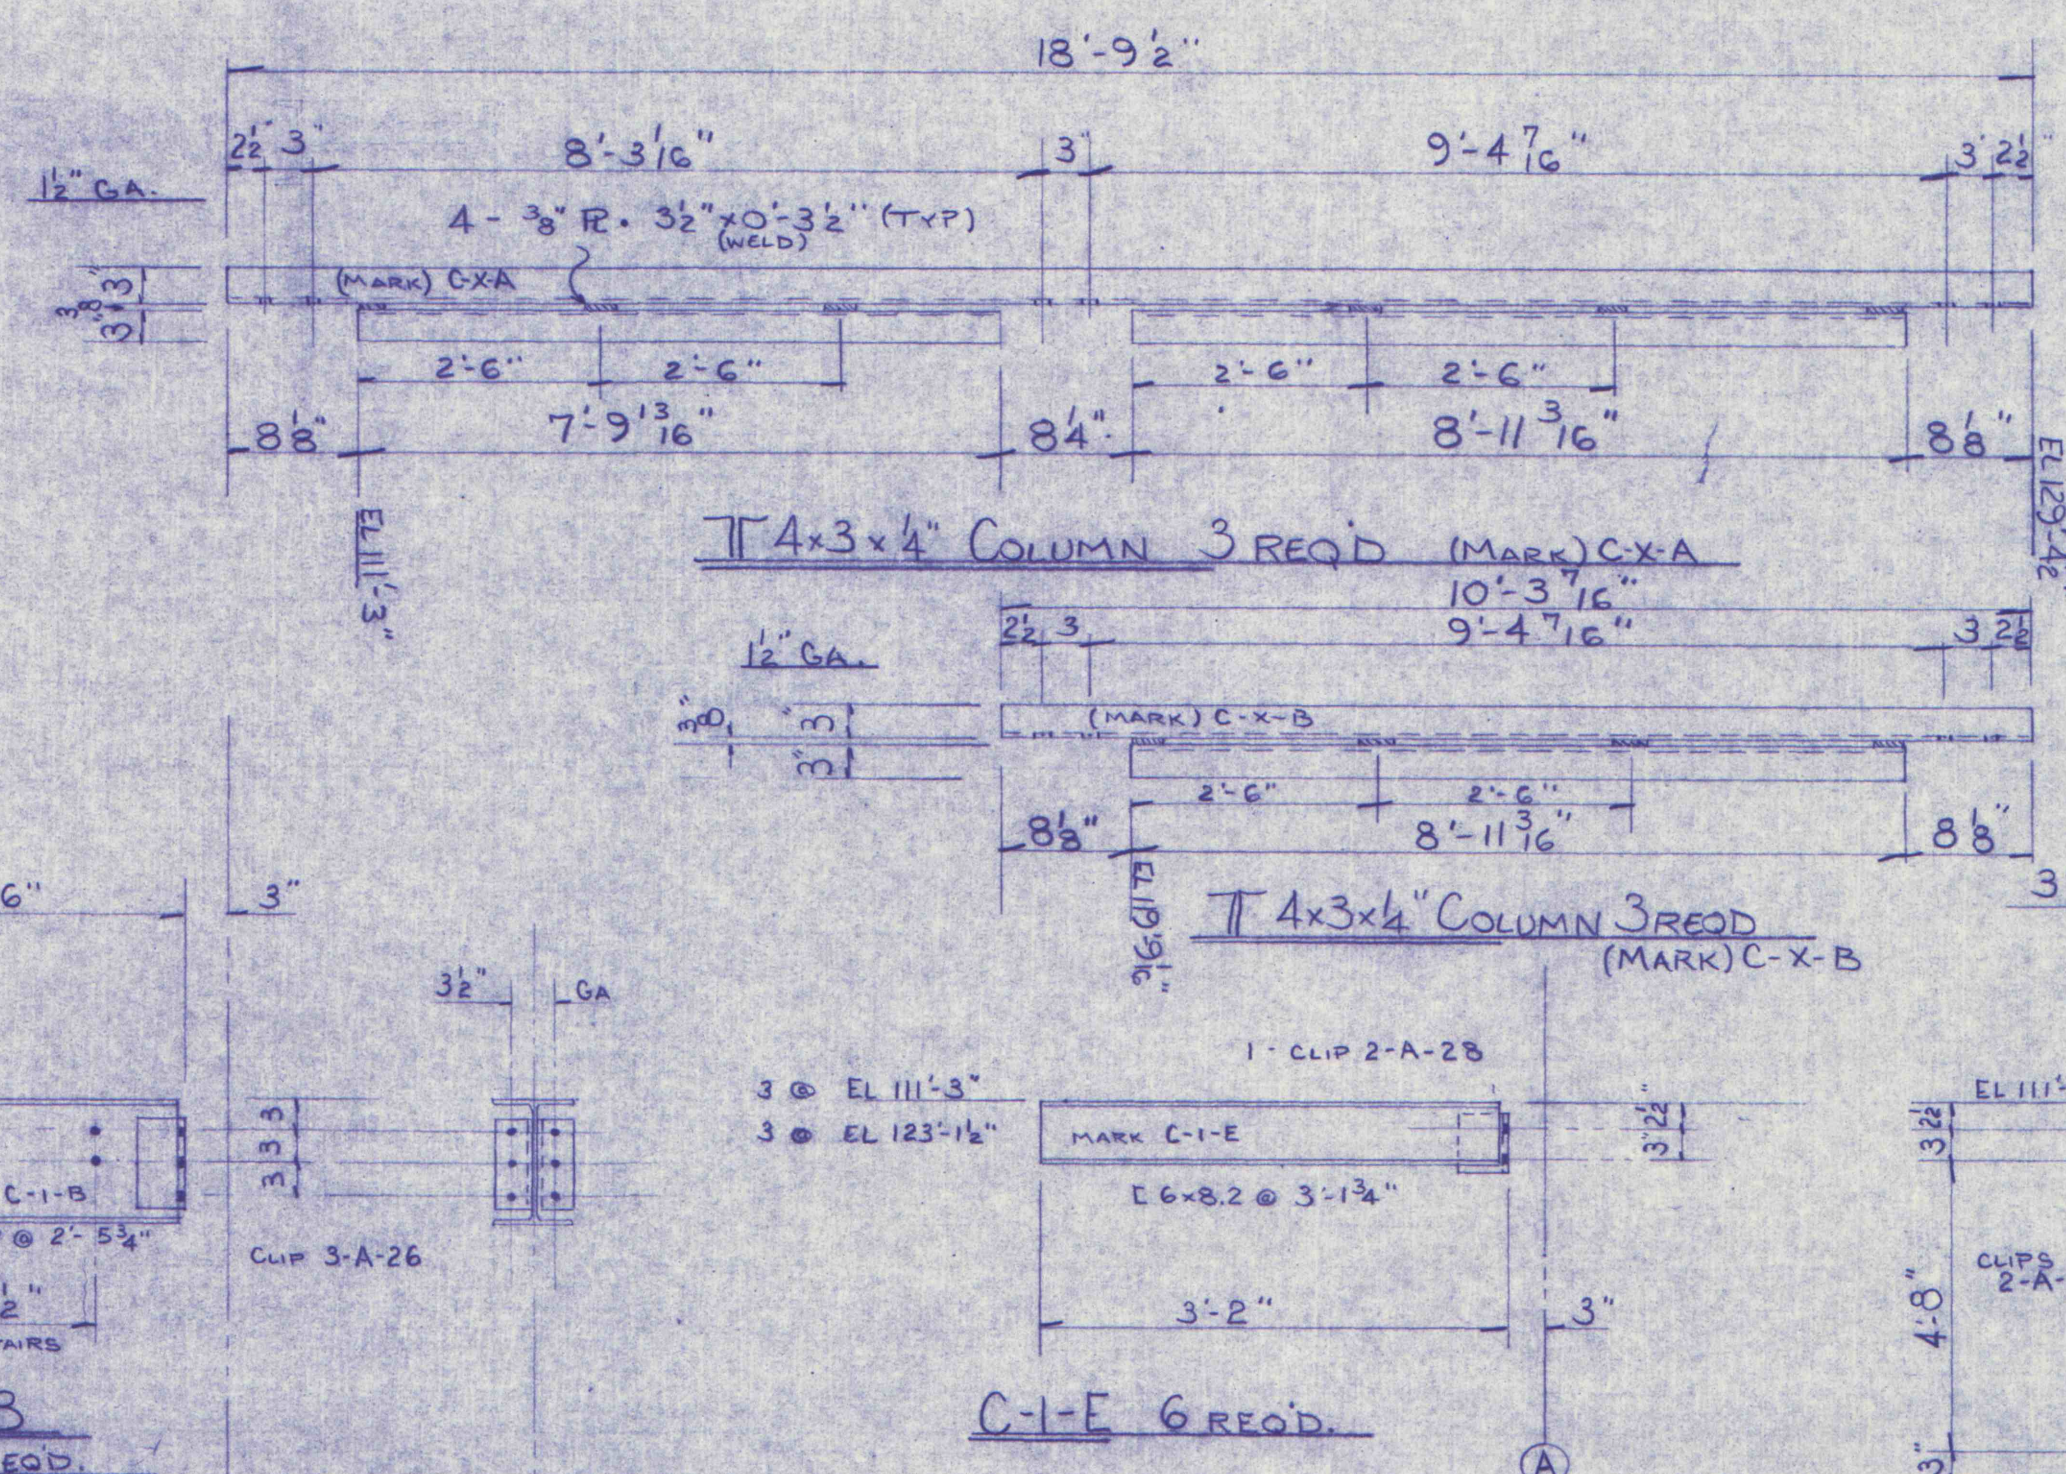
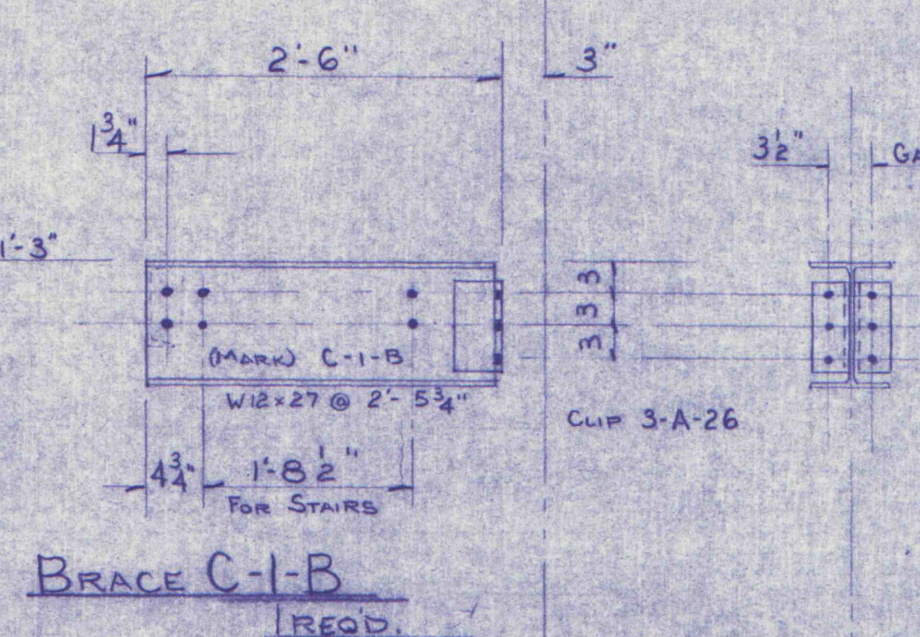


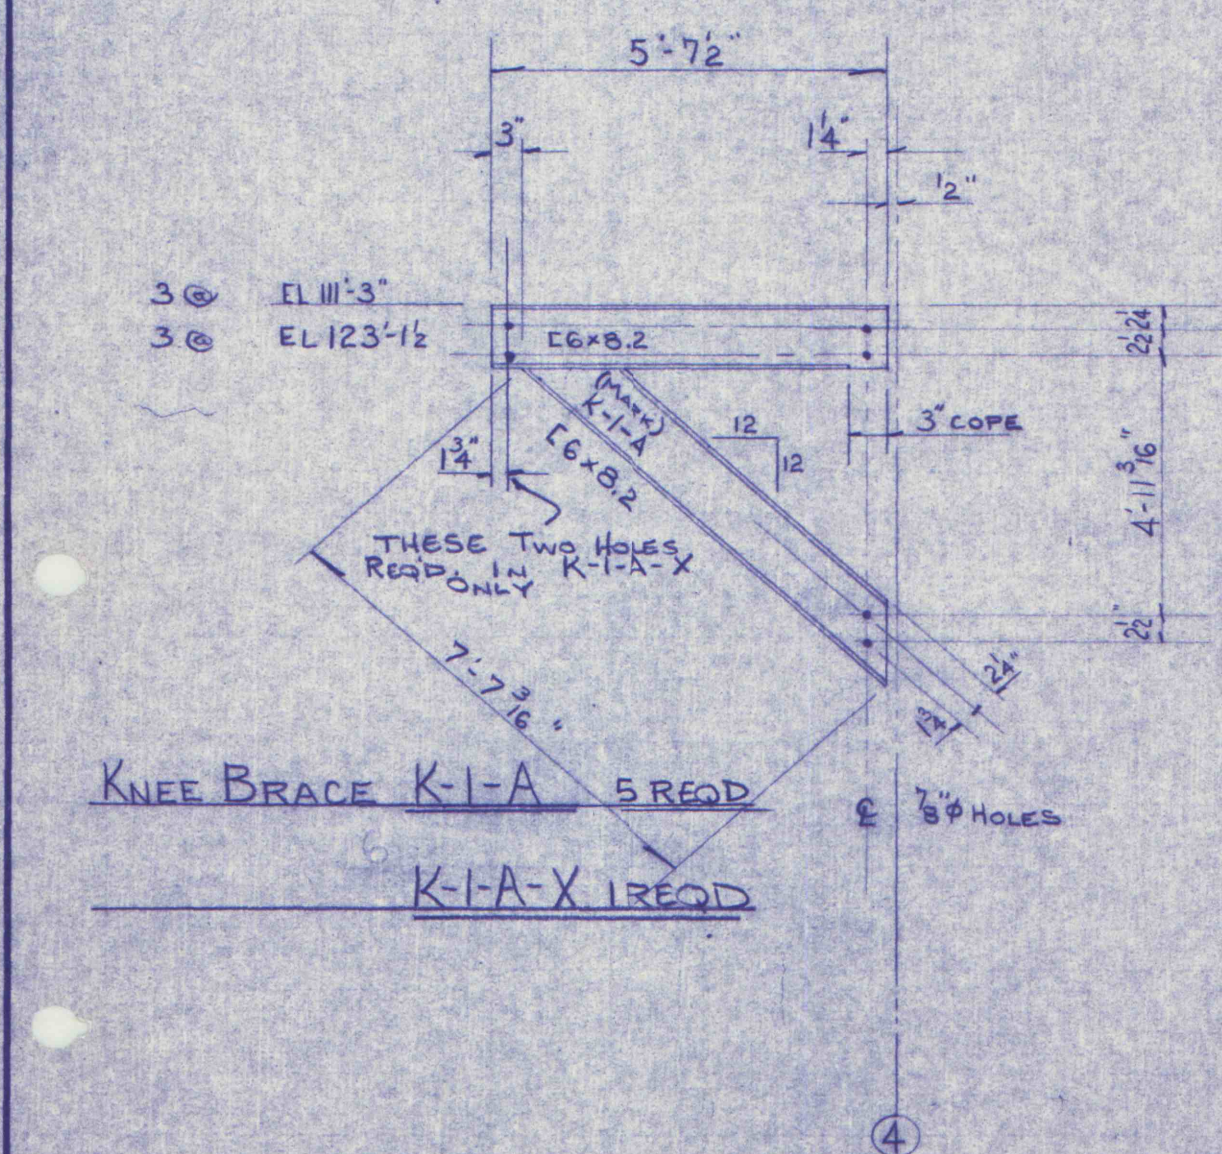

WALK WAY SUPPORT STEEL
R & P COAL CO.

MARGARET,		R & F COAL CO.		PA.	
REVISED	4		DRAWN BY	MDM	DATE 2-13-78
	3		CHECKED BY		SCALE NONE
	2		REF. No.		DWG. No.
	1				77075-D1