
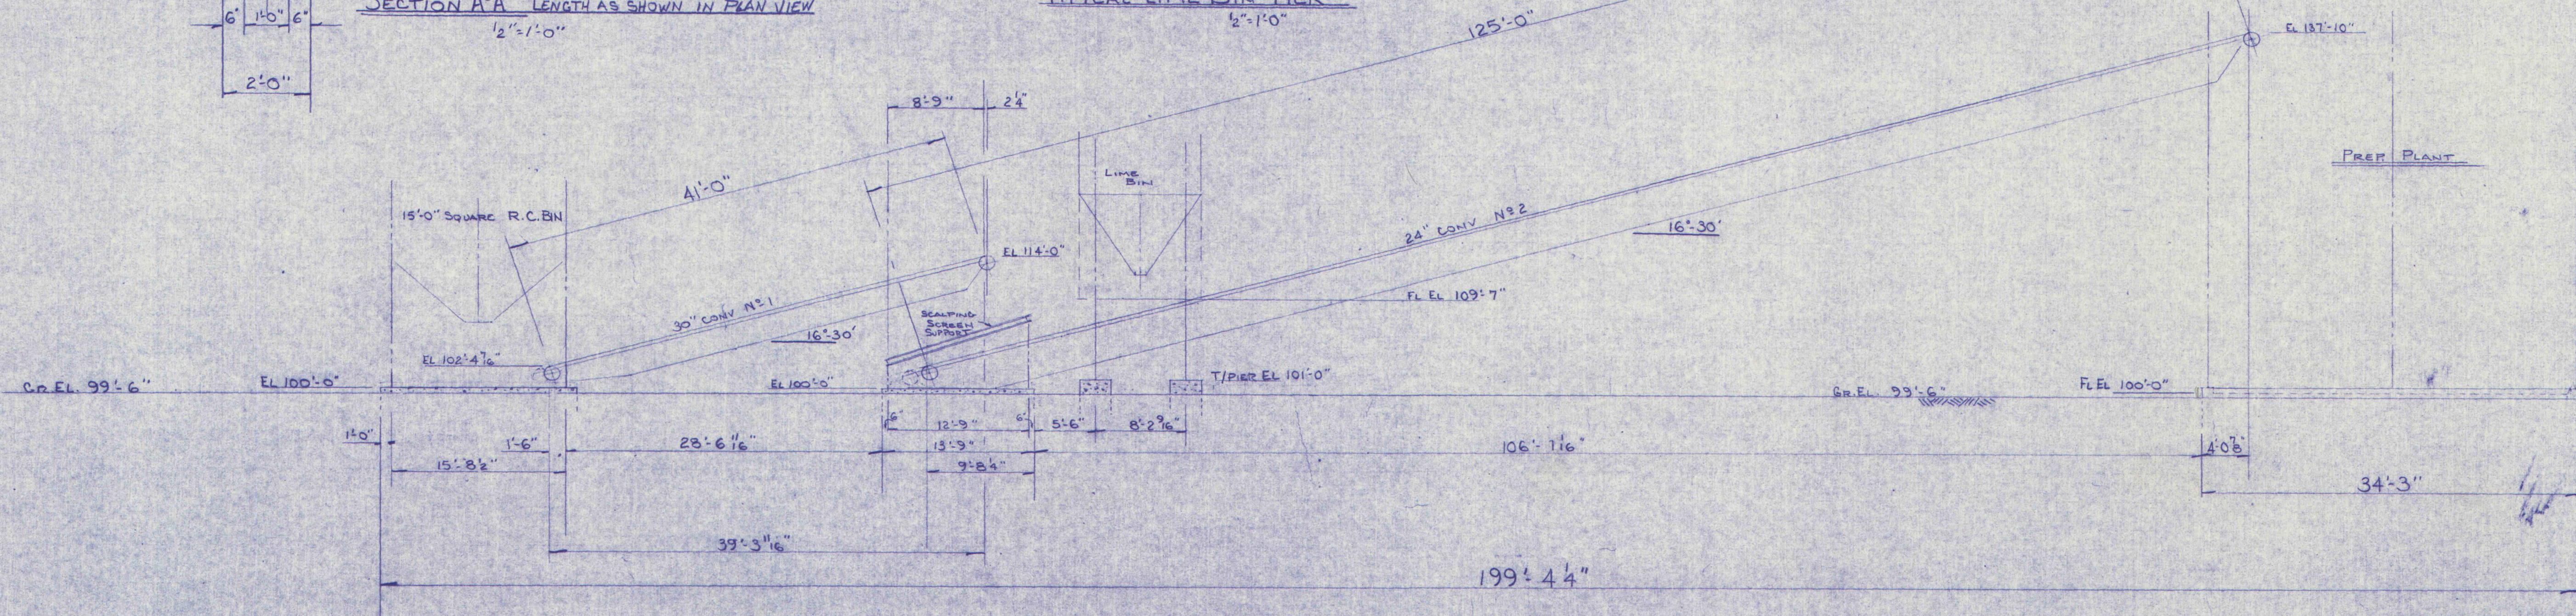
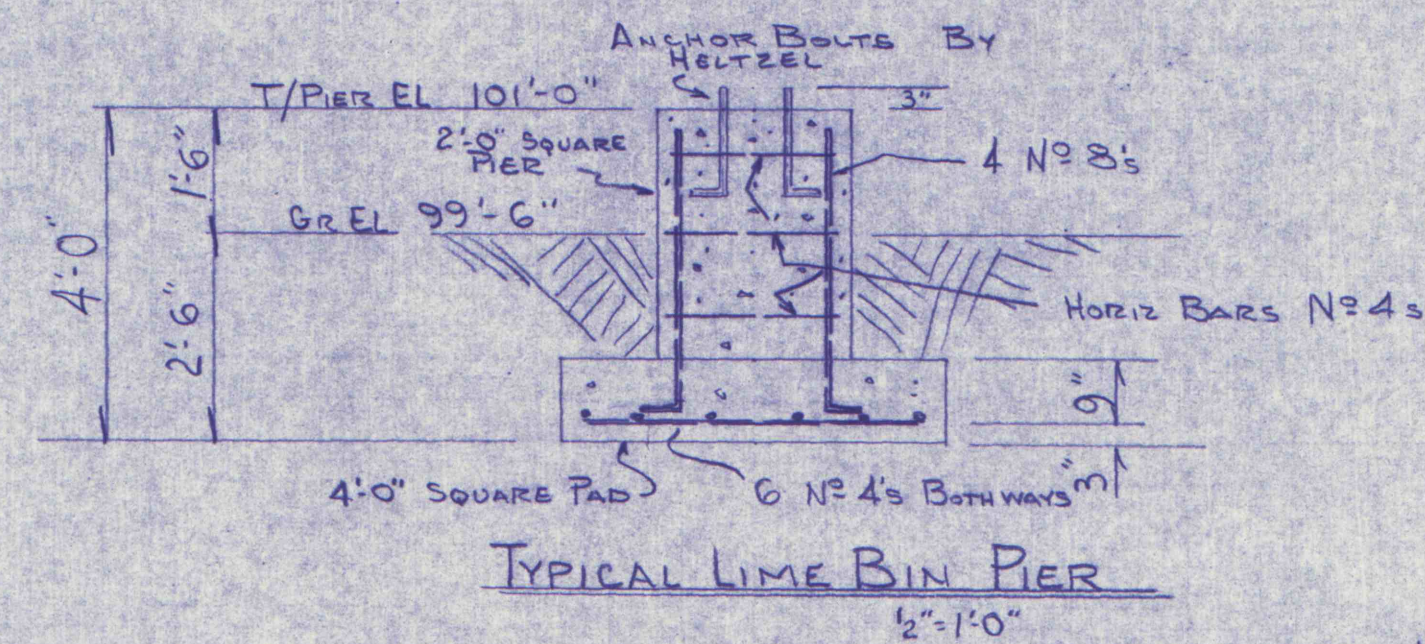
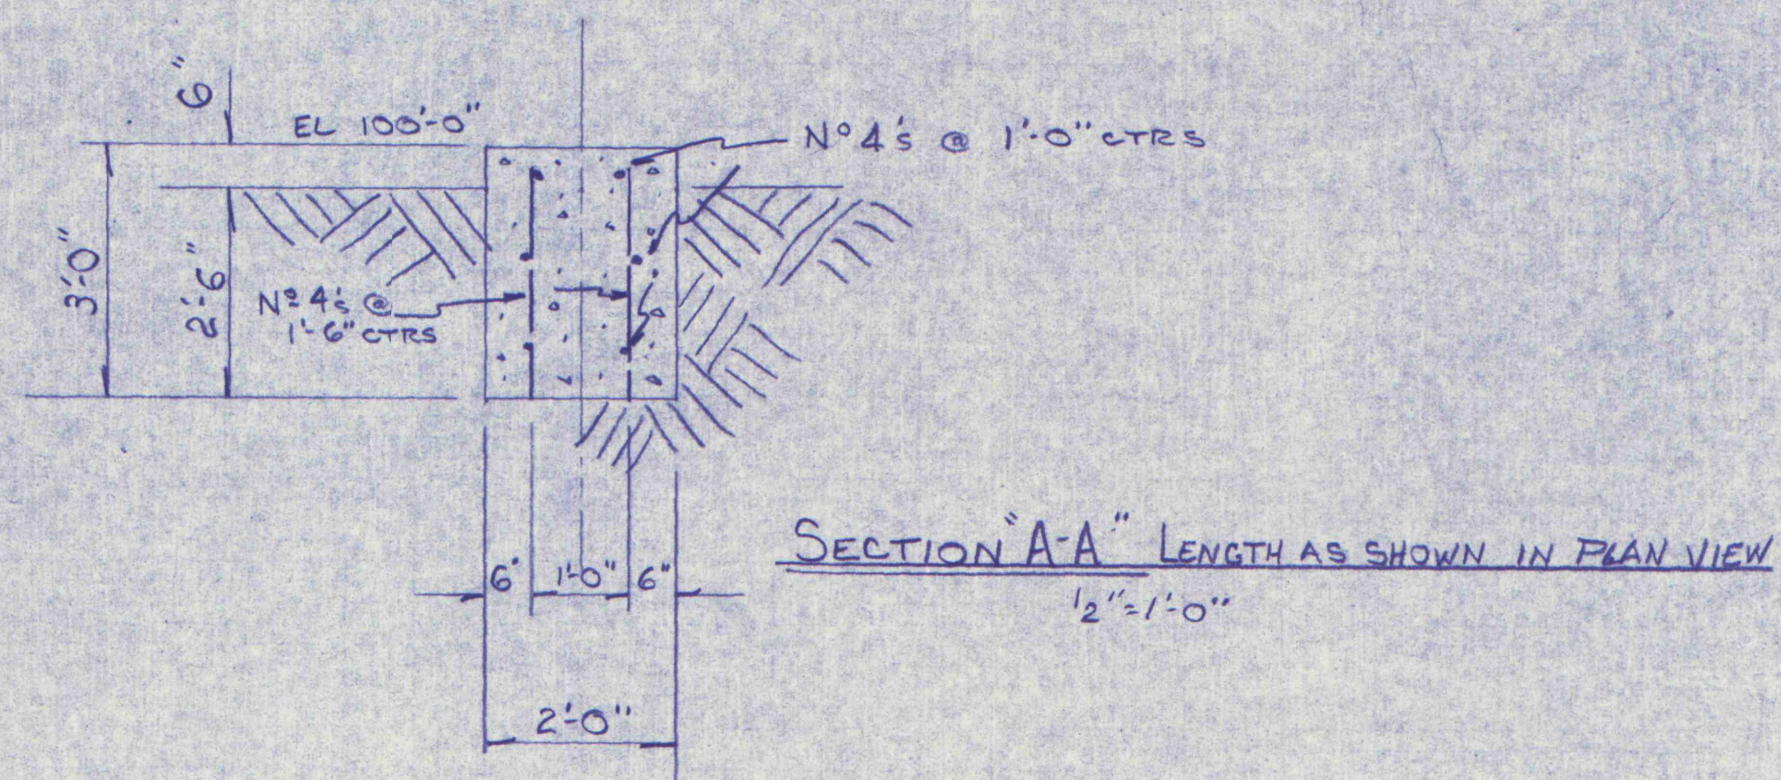


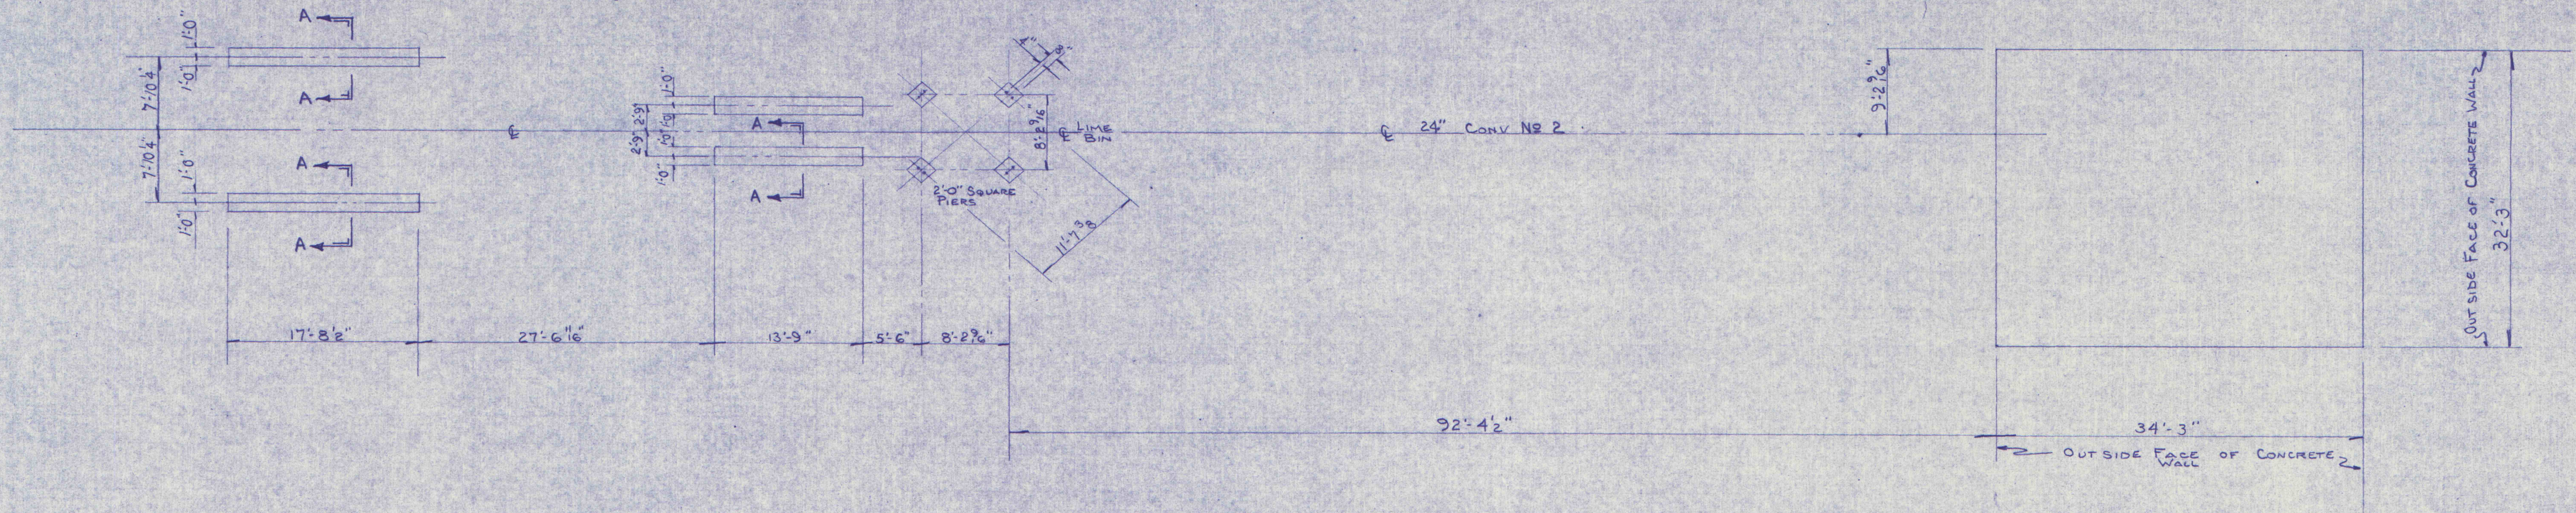

NOTE: FOR PREP PLANT FOOTER & FLOOR DETAILS SEE DWG 77075-F2

INDIANA STEEL & FABRICATING CO., INC.			
INDIANA		CLEARFIELD	BIGLER, PA.
FOUNDATION - GENERAL ARRANGEMENT REFUSE REPROCESSING PLANT REP COAL CO.			
MARGARET, PA.			
REVISED	4	DRAWN BY	MDM
	3	CHECKED BY	
	2	SCALE	8TH" = 1'-0"
	1	REF. NO.	
		DWG. No.	77075-F1