


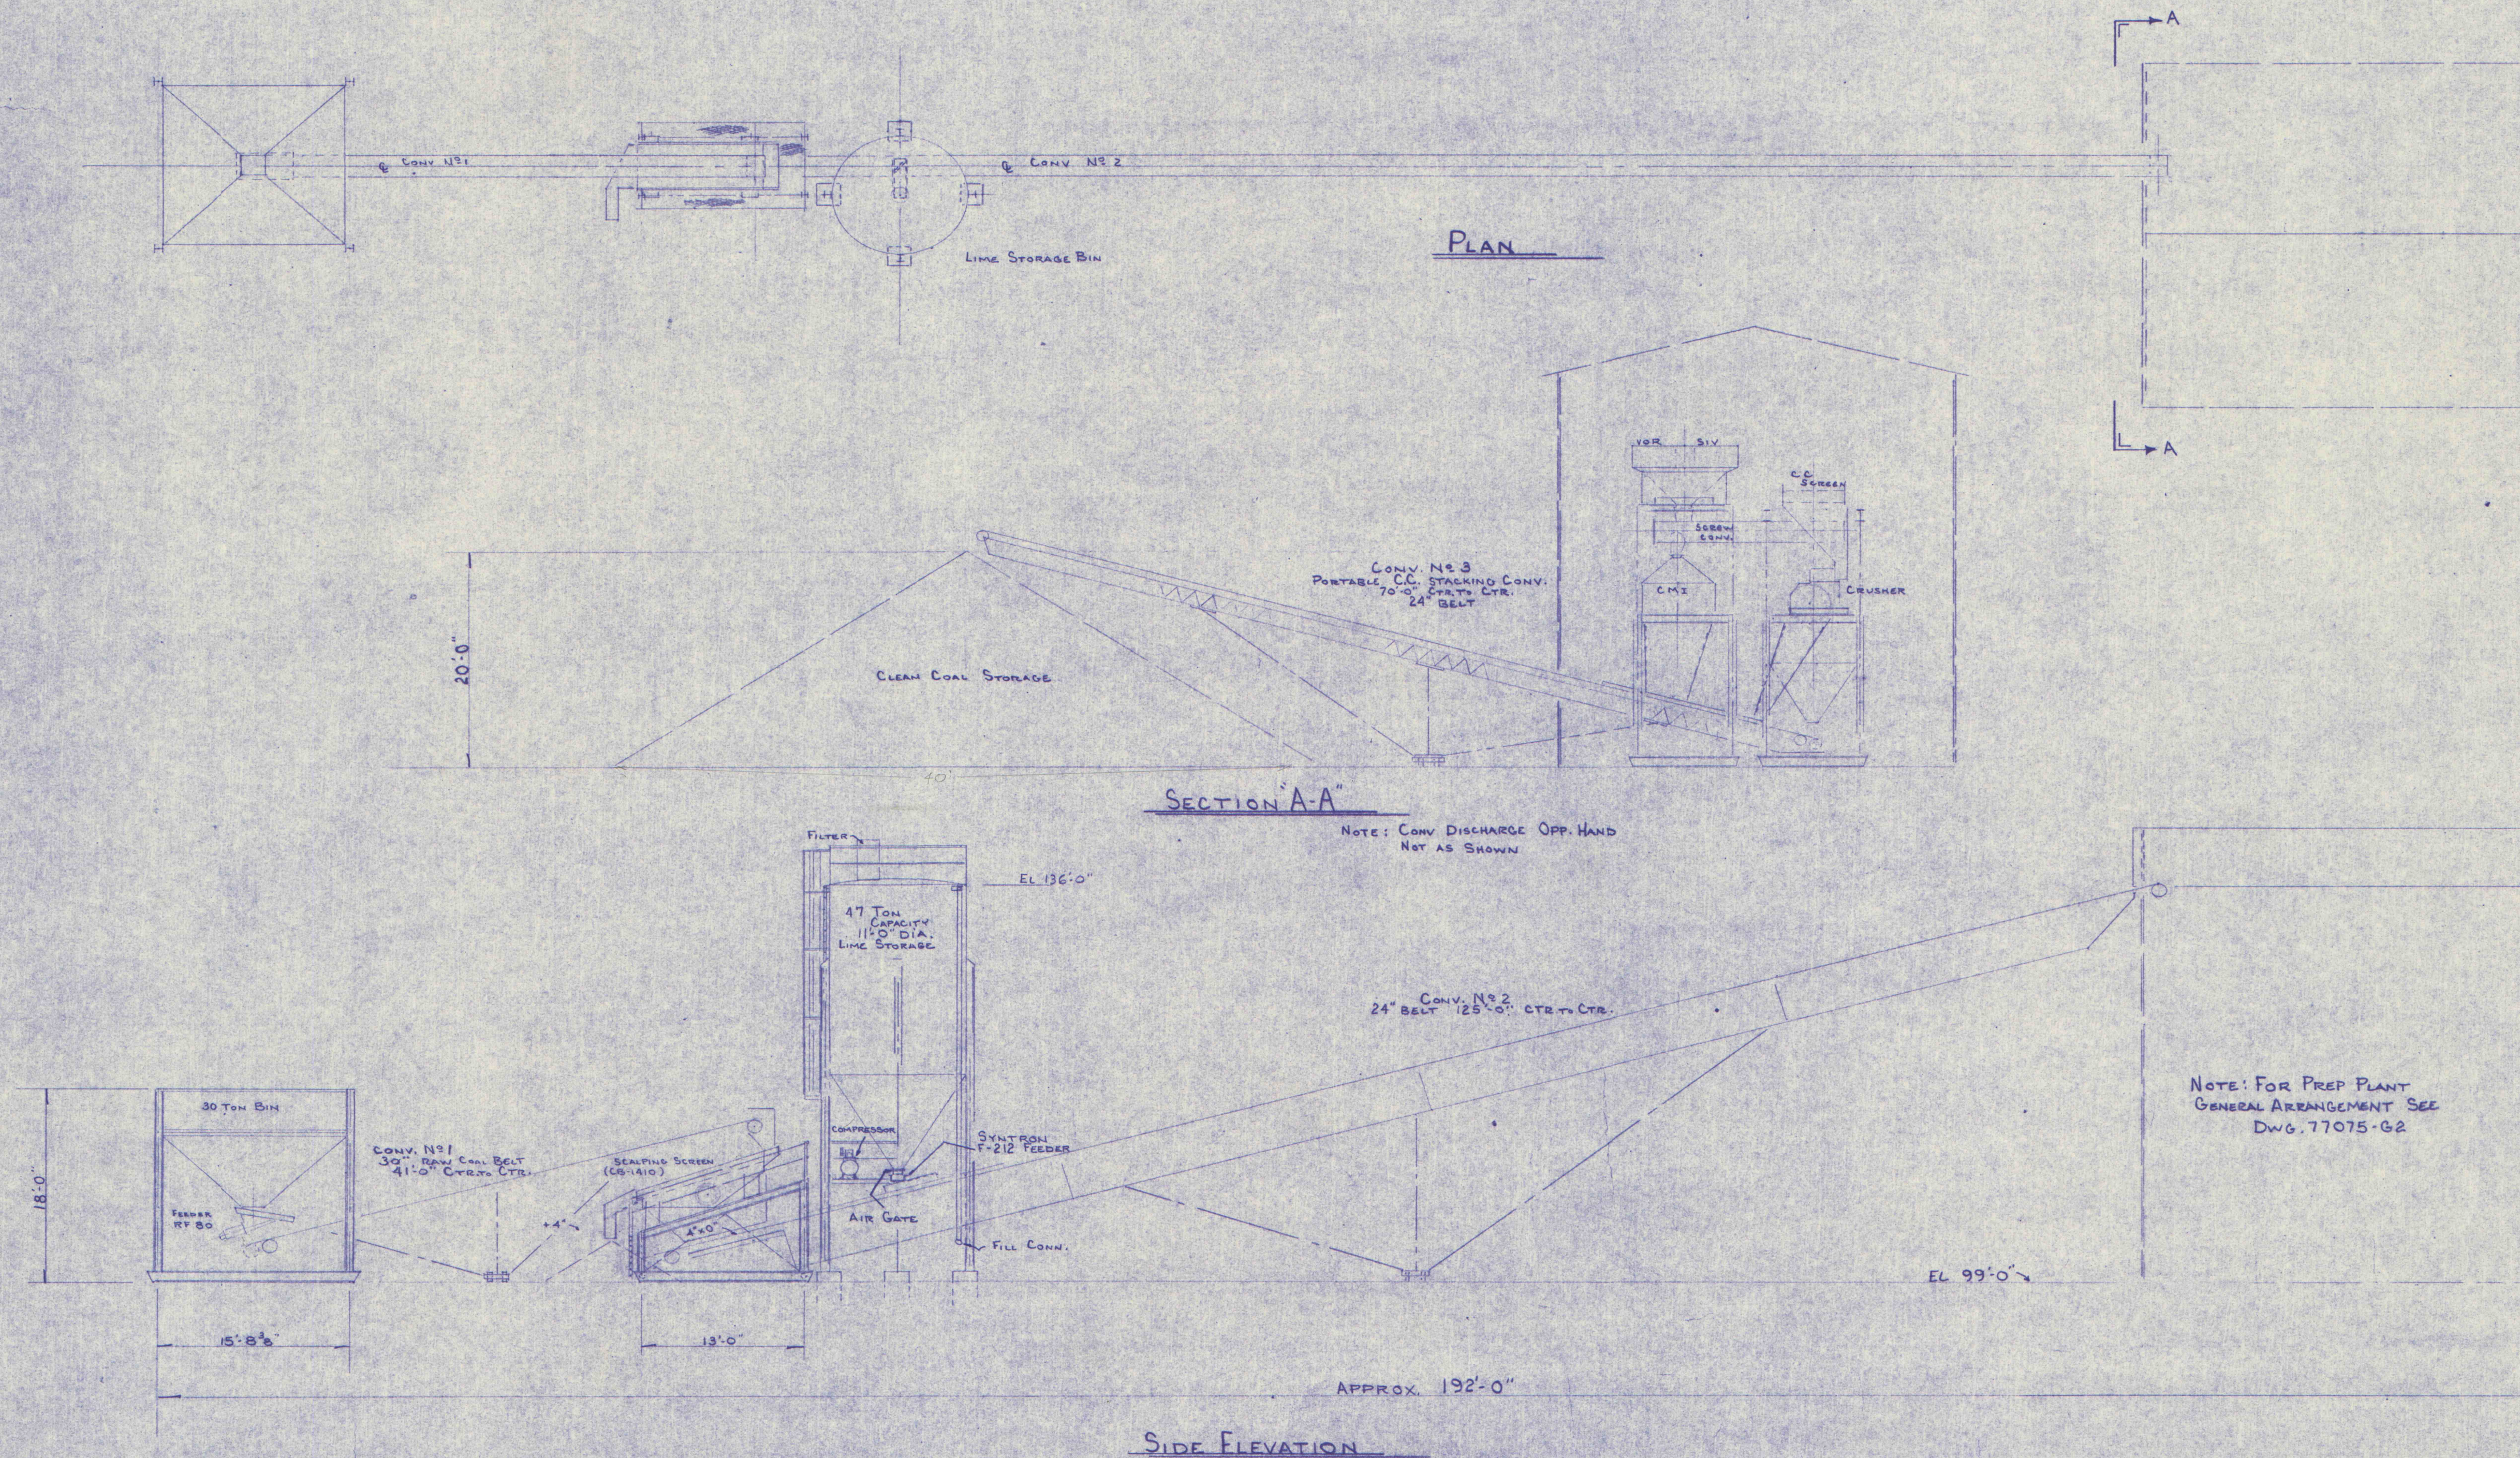

INDIANA STEEL & FABRICATING CO., INC.			
INDIANA		CLEARFIELD	BIGLER, PA.
GENERAL ARRANGEMENT REFUSE REPROCESSING PLANT R&P COAL CO.			
REVISED	4	DRAWN BY MDM	DATE 6-15-77
		CHECKED BY	SCALE 1/8" = 1'-0"
		REF. NO.	DWG. NO. 77075-G1
		ADDED LIME STORAGE BIN 10-13-77 MDM	